

Hönnuður:
 Gunnar Sveinsson
 Yfirfarir:
 Samþykkt *D.S.E.L.* kt.
 100738-3339 *SS*
 Breytingar:


Fjöbýlishús
 Herjólfsgata 38
 220 Hafnarfjörður

Brunaviðvörunarkerfi
 Geymslur kjallara
 Mkv: 1:50

SJÁ TEIKNINGU xx0602

RTS Samþykkt þann
 30 MAI 2005
VERKFRÆÐISTOFA Byggingafrúnn í Hafnarfirði
 F.h. Sigurbjartur Halldórsson
 Grensásvegur 3
 108 Reykjavík
 Sími 520 9900
 Fax 520 9901
 www.rts.is

83-1535-1-
 27.05.2004
 003401
 A

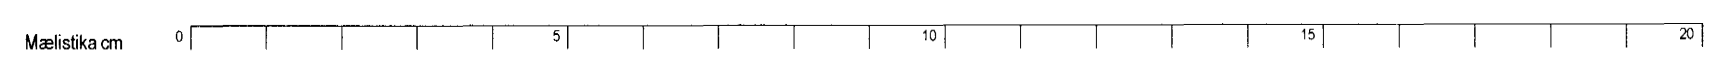

V:\83-1535\83-1535-1-003401\83-1535-1-003401.dwg, 30.05.2005 17:42:00, kmh