
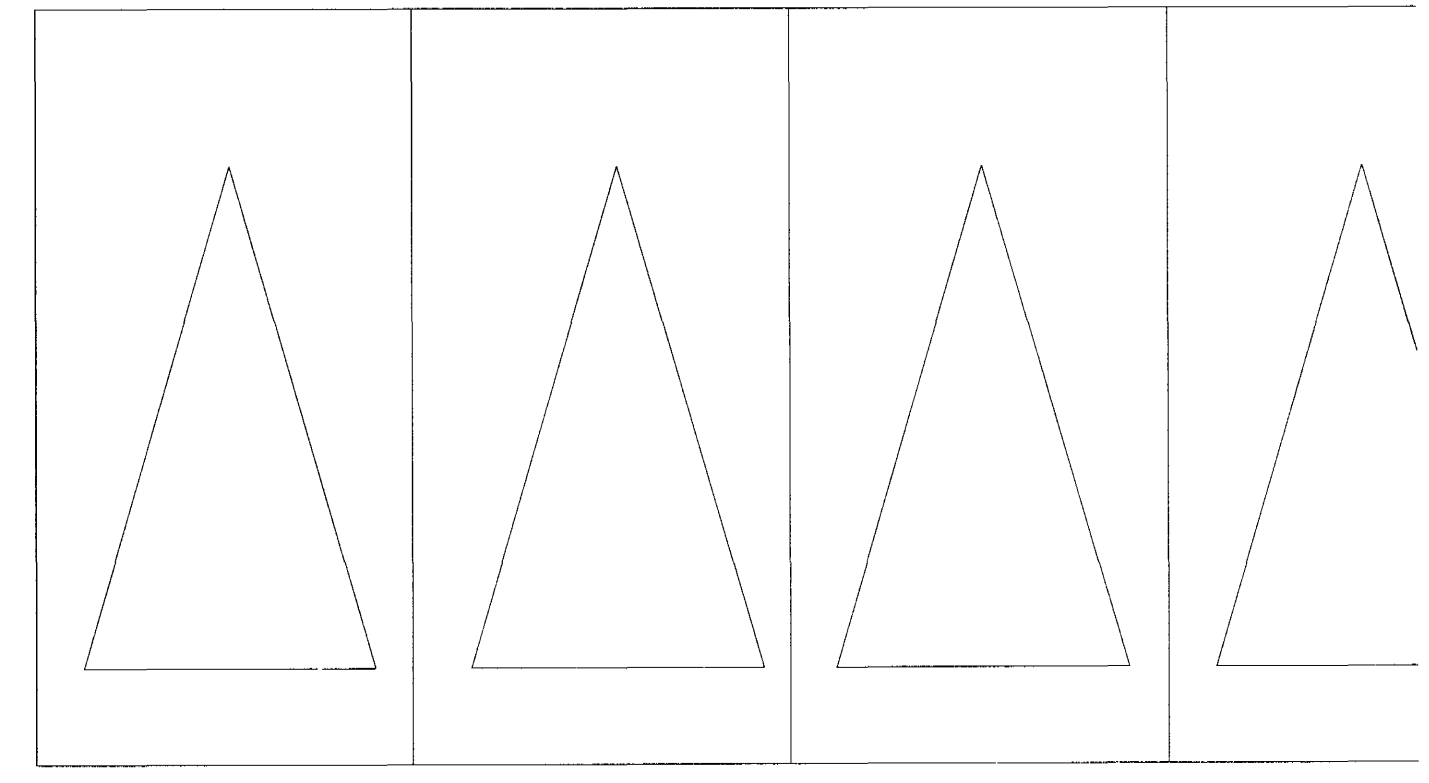


ofanljós
útlöftun

Hönnuður:
Gunnar Sverrisson
Yfirland:
Samþykkt: *[Signature]* kt: 100356-3339
Breytingar:
17.01.2005 Ýmsar breytingar

Fjölbýlishús
Herjólfgata 38
220 Hafnarfjörður
Brunaviðvörðunarkerfi
1 hæð
Mkv: 1:50

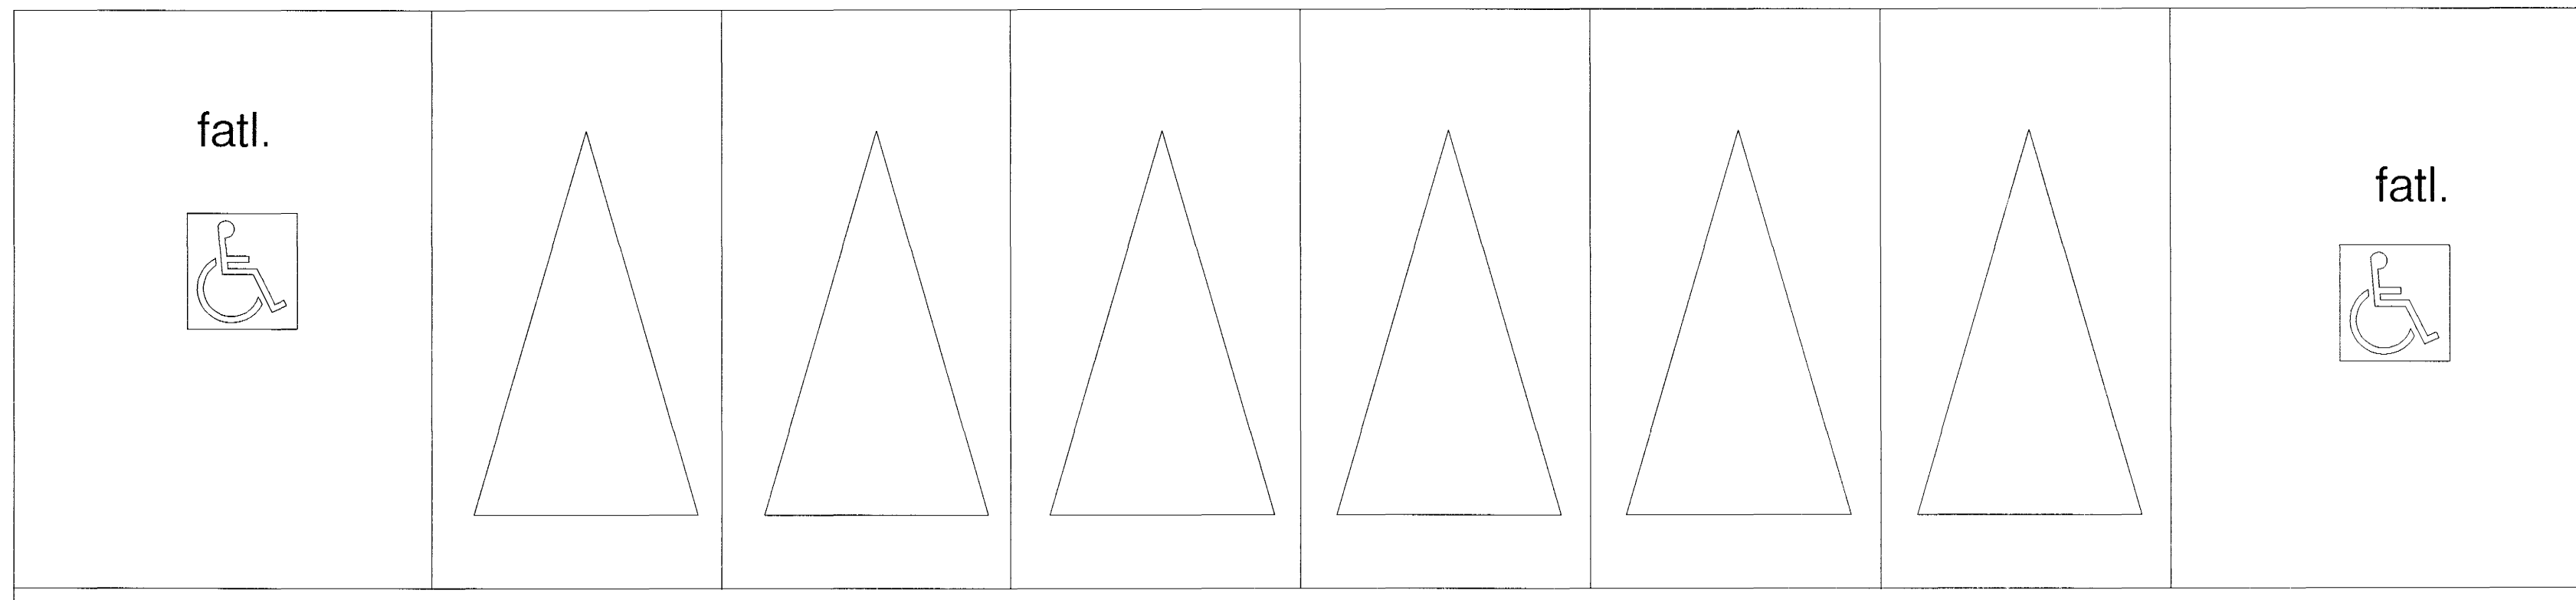


RTS
VERKFRÆÐISTOFA
Grensásvegur 3
108 Reykjavík
Sími 520 9900
Fax 520 9901
www.rts.is

Samþykkt þann
30 MAÍ 2005
Byggingafultrúinn í Hafnarfir
F.h. Sigurbjartur Halldórsson

FRV
FRV
FRV

83-1535-1-
27.05.2004
013401
B1

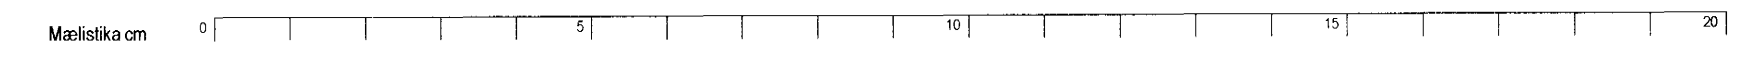

VAB: 15351-1-01.dwg (1:50) 20.05.2004 17:41:05 hmk, tmm