

Hönnuður:
 Gunnar Sverrisson
 Yfirfarð:
 Samþykkt: *Deiðs* kt. 100356-3339
 Breytingar:
 17.01.2005 Ýmsar breytingar

Fjölbýlishús
 Herjólfsgata 38
 220 Hafnarfjörður

Brunaviðvörðunarkerfi
 1 hæð
 Mkv: 1:50

RTS
 VERKFRÆÐISTOFA
 Grensásvegur 3
 108 Reykjavík
 Sími 520 9900
 Fax 520 9901
 www.rts.is


Samþykkt þann
 30 MAÍ 2005

Byggingafræðingur / Hönnuður
 F.h. Sigurbjartur Halldórsson



83-1535-1-
 27.05.2004

013402 B1

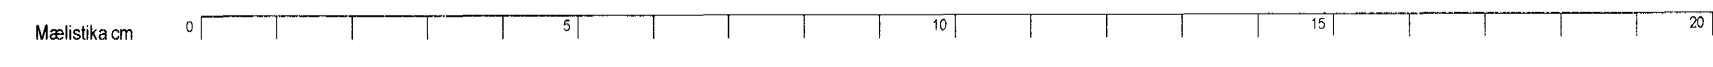

V:\83-1535\1535-0134\leg_38-02_2005\17.01.05_fm1.dwg