

Hönnuður:
Gunnar Sverrisson

Yfirtekið:

Samþykkt: *D. S. Sverrisson* kt. 100356-3339

Breytingar:
17.01.2005 Ýmsar breytingar

Fjölbýlishús
Herjólfsgata 38
220 Hafnarfjörður

Almennar raflagnir, ljós og tenglar
2 hæð
Mkv: 1:50


RTS
VERKFRÆÐISTOFA

Grensásvegur 3
108 Reykjavík
Sími 520 9900
Fax 520 9901
www.rts.is

Samþykkt þann
30 MAÍ 2005
Byggingaútrúnn / Hafnarfjörður
E. Sigurbjartur Halldórsson



83-1535-1-
021601 B1
27.05.2004

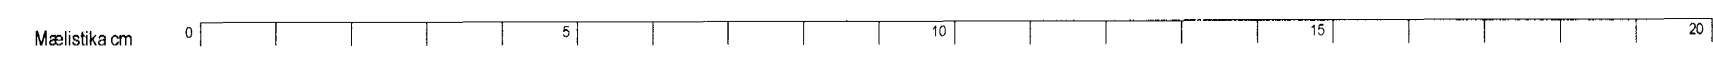

V:\83-1535-1\teikningar\teikningar\1535-016.dwg, 30.01.2005 17:41:16, tmm