

Hönnuður:
 Gunnar Sveinsson
 Yfirfarir:
 Samþykkt: *[Signature]* kt: 100356-3339

Breytingar:
 17.01.2005 Ýmsar breytingar


Fjölbýlishús-1-
 Herjólfsgata 38
 220 Hafnarfjörður

Brunaviðvörunarkerfi
 2 hæð
 Mkv: 1:50




VERKFRÆÐISTOFA

Grensásvegur 3
 108 Reykjavík
 Sími 520 9900
 Fax 520 9901
 www.rts.is

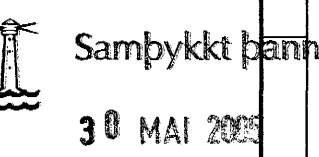


30 MAI 2005

Byggingafulltrúinn í Hafnarfirði
 E.h. Sigurbjartur Halldórsson

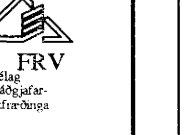

83-1535
 023402
 27.05.2004
 B1

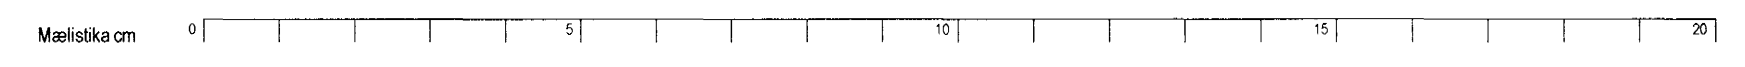

VMB: ISB1:Elektrifingraförskráninguþús 382_100356-3339-024_Dwg_28.02.2011.2005 17:41:40.1.mh.hnh