

Hönnuður:  
 Gunnar Sverrisson  
 Yfirfaró:  
 Samþykkt: *D. Sverrisson* kt: 100356-3339

Breytingar:  
 17.01.2005 Ýmsar breytingar

**Fjölbýlishús**  
 Herjólfsgata 38  
 220 Hafnarfjörður

**Brunaviðvörðunarkerfi**  
 3 hæð  
 Mkv: 1:50


**RTS**  
**VERKFRÆÐISTOFA**  
 Grensásvegur 3  
 108 Reykjavík  
 Sími 520 9900  
 Fax 520 9901  
 www.rts.is

Samþykkt þann  
**30 MAÍ 2005**  
 Byggingafulltrúinn í Hafnarfjörð  
 Efn. Sigurbjartur Halldórsson



83-1535-1-  
 27.05.2004

033402 B1

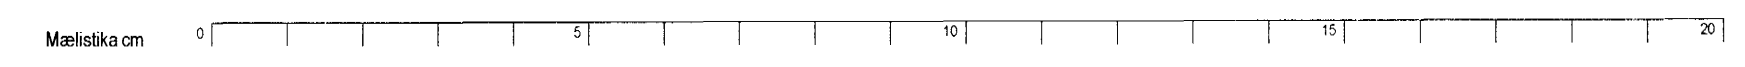

V885-15351-Floorsplan/Brunaviðvörðunarkerfi/38.02.201005.17.42.11.mrh