

Hönnuður:
 Gunnar Svemisson
 Yfirfarið:
 Samþykkt *[Signature]* kt. 100356-3339
 Breytingar:
 17.01.2005 Ymsar breytingar

Fjölbýlishús
 Herjólfsgata 38
 220 Hafnarfjörður

Brunaviðvörnarkerfi
 4 hæð
 Mkv: 1:50



VERKFRÆÐISTOFA

Grensásvegur 3
 108 Reykjavík
 Sími 520 9900
 Fax 520 9901
 www.rts.is


Samþykkt þann
 30 MAÍ 2005

Byggingafrúinn / Hafnarfjörður
 F.h. Sigurbjartur Halldósson



83-1535-1-
 27.05.2004

043101 B1

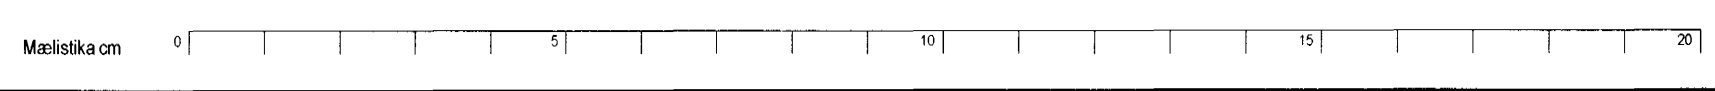

W:\83-1535\Byggingafrúinn\skjal\83-1535-1-043101-1-2005-17-02-20.dwg, 30.05.2005 17:42:29, 1mm