


Herjólfsgata 36

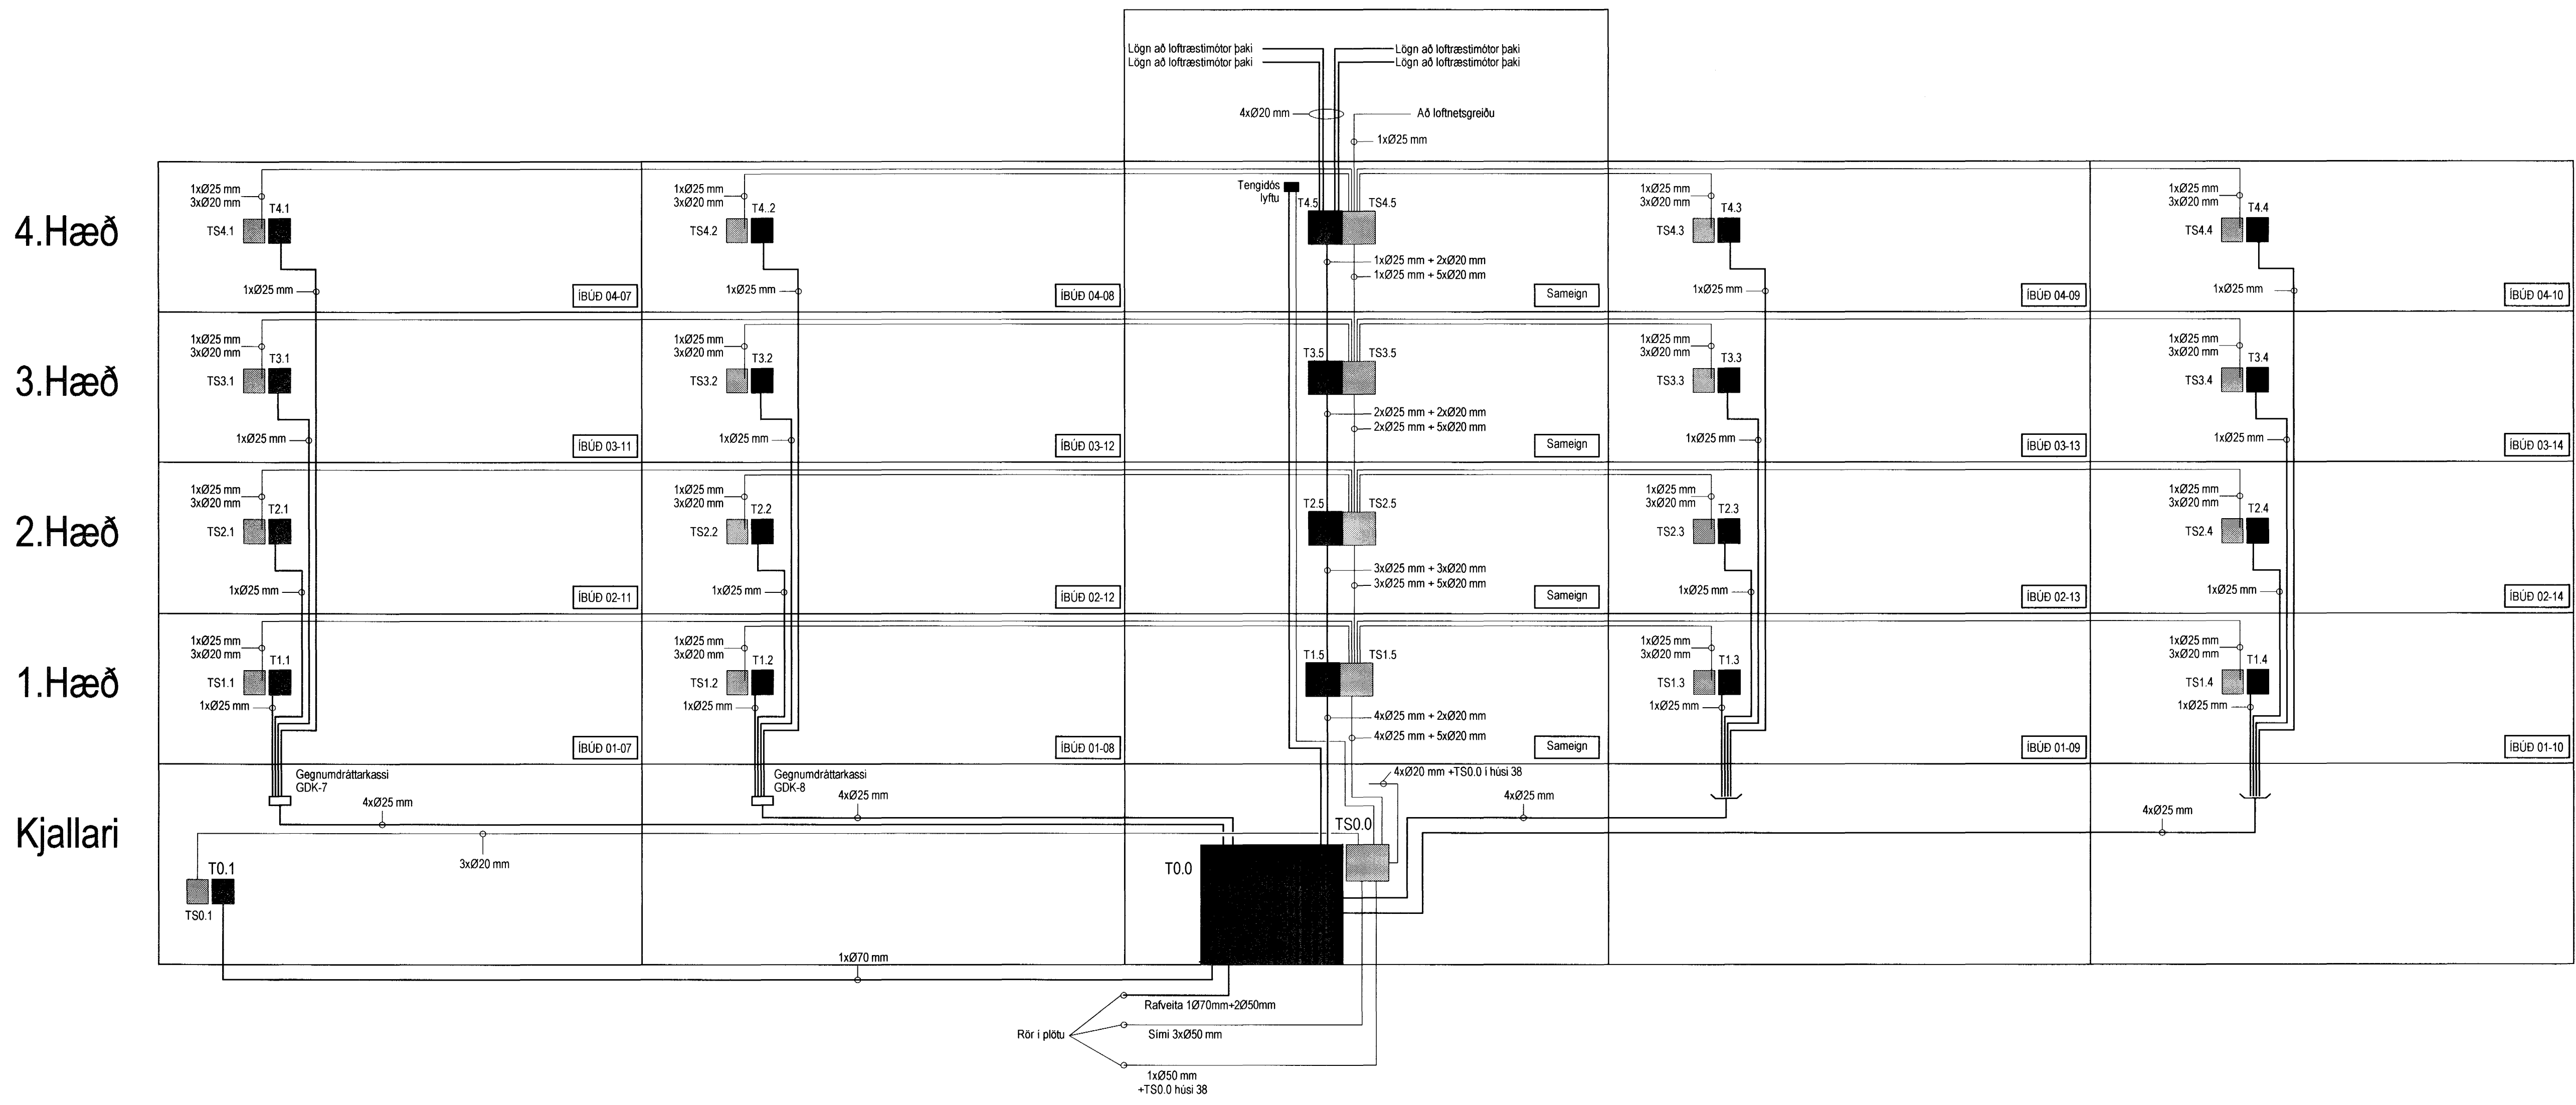

Hönnuður:
Gunnar Sverrisson

Yfirfarir:
[Signature]

Sambykkt: *[Signature]* kt: 100356-3339

Breytingar:
17.01.2005 Ýmsar breytingar

Fjölbýlishús
Herjólfsgata 36
220 Hafnarfjörður


Dreifikerfi lág- og smáspennu

Mkv:
[Signature]
Byggingatillit frá Hafnarfjarðar
Algreitt þann
31 MAI 2005

RTS
VERKFRÆÐISTOFA
Grensásvegur 3
108 Reykjavík
Sími 520 9900
Fax 520 9901
www.rts.is



83-1535-1-
27.05.2004 xx0601 B1

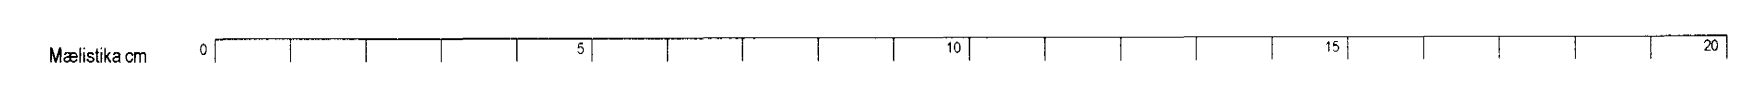

V:\83-1535-1\Byggingatillit\Herjólfsgata 36\Hafnarfjarðar\Algreitt þann\83-01_20_1_2005\17-27-05.dwg