



Hönnuður:  
 Gunnar Sveinsson  
 Yfirfarir:  
 Samþykkt: *D-SEB*  
 100356-3339 *SS*  
 Breytingar:

Lykilmynd

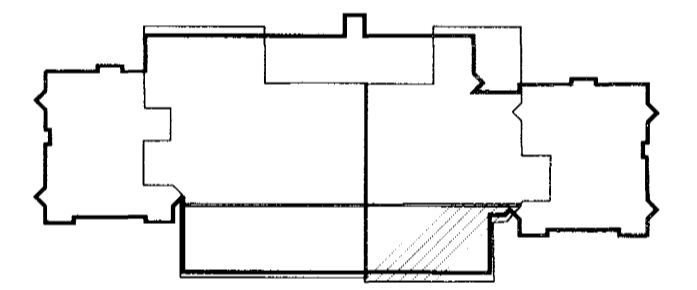

Geymslur og bilageymsla  
 Herjólfsgata 36  
 220 Hafnarfjörður


Síma-, loftnets, og sjúkrakallkerfi  
 Bilageymsla kjallara  
 Mkv: 1:50

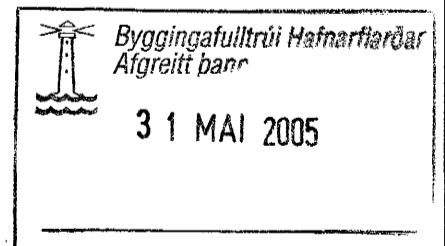

VERKFRÆÐISTOFA  
 Grensásvegur 3  
 108 Reykjavík  
 Sími 520 9900  
 Fax 520 9901  
 www.rts.is



83-1535-1- 003104 A  
 27.05.2004

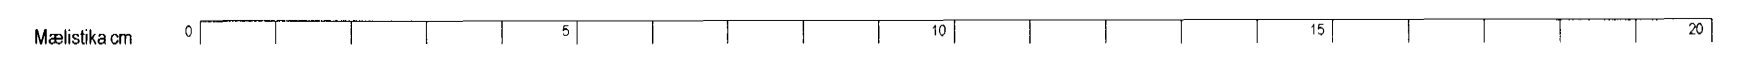

V:\83-1535\1535\1535-001.dwg 26.04.2011 09:17:26 15.1mm,1mm