



Hönnuður:
 Gunnar Sveinsson
 Yfirfarir:
 Samþykkt: *D-568*
 100 780-3772 *SS*
 Breytingar:

Lykilmynd

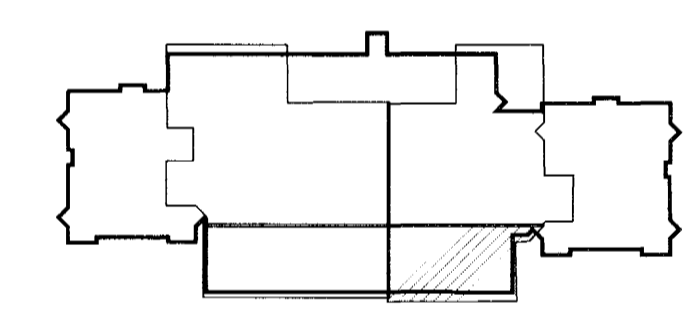

Geymslur og bilageymsla
 Herjólfsgata 36
 220 Hafnarfjörður

Brunaviðvörðunarkerfi
 Bilageymsla kjallara
 Mkv: 1:50

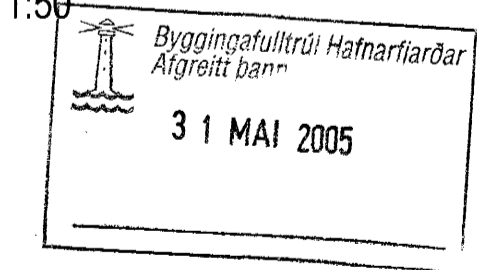


SJÁ TEIKNINGU xx0602



VERKFRÆÐISTOFA
 Grensásvegur 3
 108 Reykjavík
 Sími 520 9900
 Fax 520 9901
 www.rts.is



83-1535-1-
 27.05.2004
 003404
 A

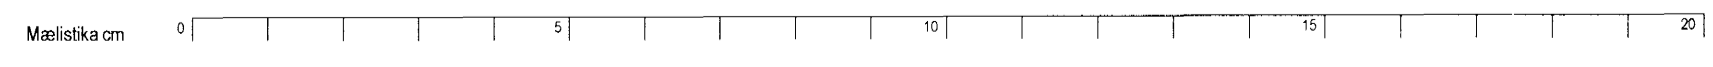

1:83-1535-1-003404-001.dwg, 20.05.2005 17:28:41, rts.is