



Hönnuður:
 Gunnar Sverrisson
 Yfirliði:
 Samþykkt: *D-568*
 100356-3779-88
 Breytingar:

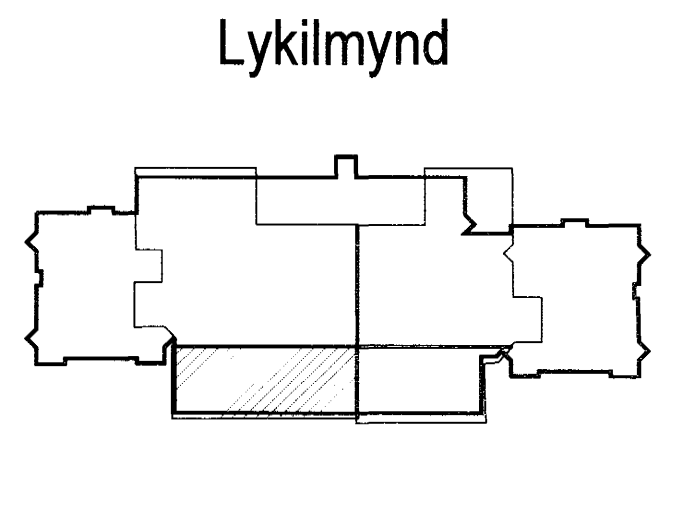


Geymslur og bílageymsla
 Herjólfsgata 36
 220 Hafnarfjörður

Brunaviðvörunarkerfi
 Bílageymsla kjallara
 Mkv: 1:50

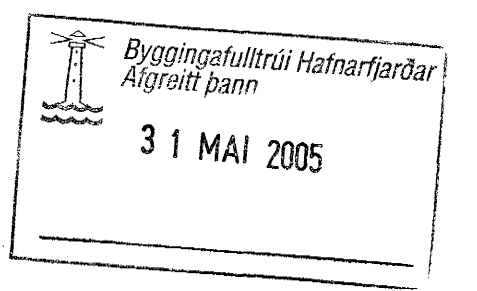


SJÁ TEIKNINGU xx0602

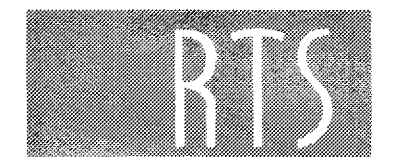

VERKFRÆÐISTOFA
 Grensásvegur 3
 108 Reykjavík
 Sími 520 9900
 Fax 520 9901
 www.rts.is



83-1535-1-
 27.05.2004
 003405
 A

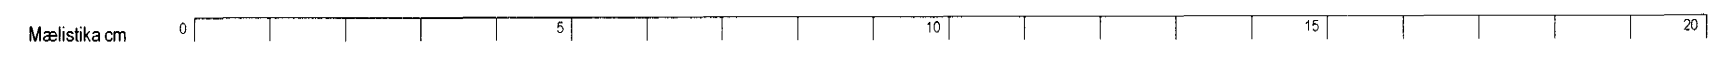

V:\83-1535\teikningar\mál\teikningar\teikningar\83-1535-004.dwg, 26.05.2012 09:17:26, 61, 100%