



Hönnuður:
Gunnar Sverrisson

Yfirfarð:
Sambýkt: *D. S. Sverrisson* kt. 100356-3339

Breytingar:
17.01.2005 Ýmsar breytingar

Fjölbýlishús
Herjólfsgata 36
220 Hafnarfjörður


Síma, loftnets, og sjúkrakallkerfi
3 hæð
Mkv: 1:50

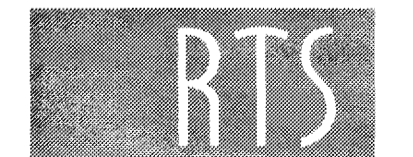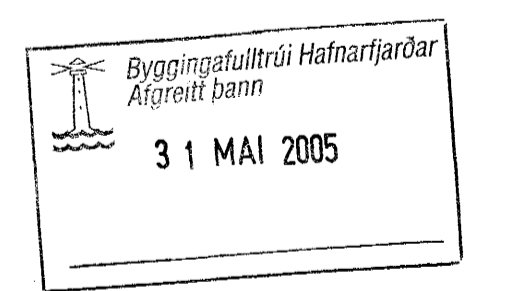

VERKFRÆÐISTOFA
Grensásvegur 3
108 Reykjavík
Sími 520 9900
Fax 520 9901
www.rts.is



83-1535-1- 033101 B1
27.05.2004

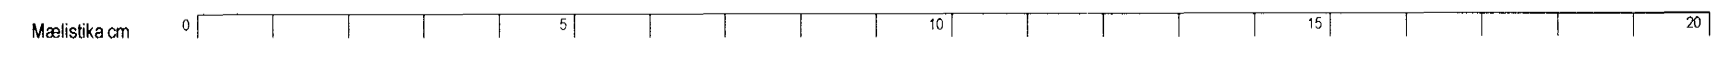

V:\83-1535\83-1535-1\83-1535-1-033101-1.dwg, 28.05.2005 17:20:30, 1:50, 1:50