


A-A
20-01
SNEIÐING 1:50
20-02 - 20-05

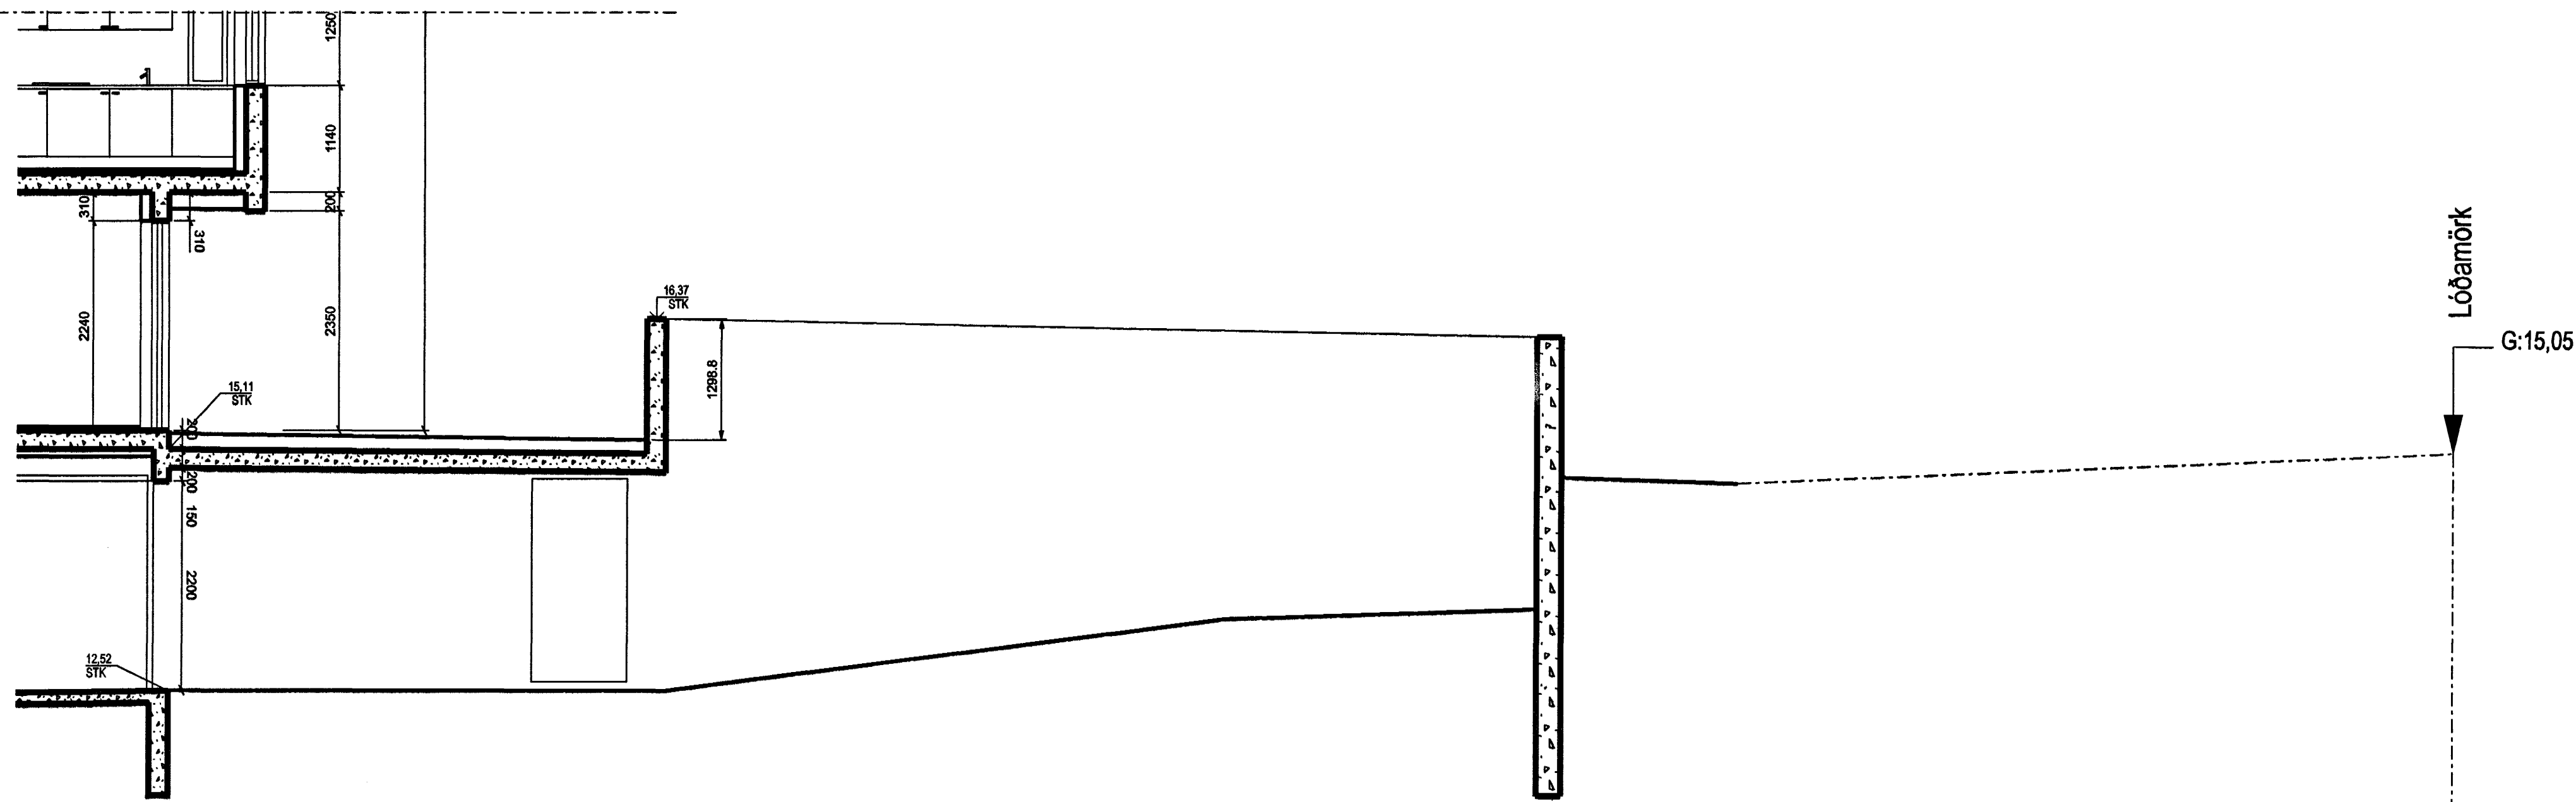

B-B
20-01
SNEIÐING 1:50
20-02 - 20-05

OTIÁFA | TERNAB | GAMBYOT | DAGI
BREVINDAR

Byggingatúlltrá rannsóknir
Algrótt þenn
3.9 JUNI 2005

ASK Arkitektar
Gælgötu 9
101 Reykjavík
Sími 515 0300
Fax 515 0319
www.ask.is



Árnum aðalhönnuður:

Helgi Már Halldórsson arkitekt FAI, M. 301258-7049

KIRKJUVELLIR 7
HAFNARFIRÐI

VERKTEIKNING
SNEIÐING A-A OG B-B FRH.

MYN. 1 A1	1:50
TEIKNAB	UEF
DAGI	05.06.2005
OTIÁFA	

VERK. NÚM. 0470 | NÖMERN. TEIKNINGAR 20-22