



D  
20-02

SNEIÐING 1:50

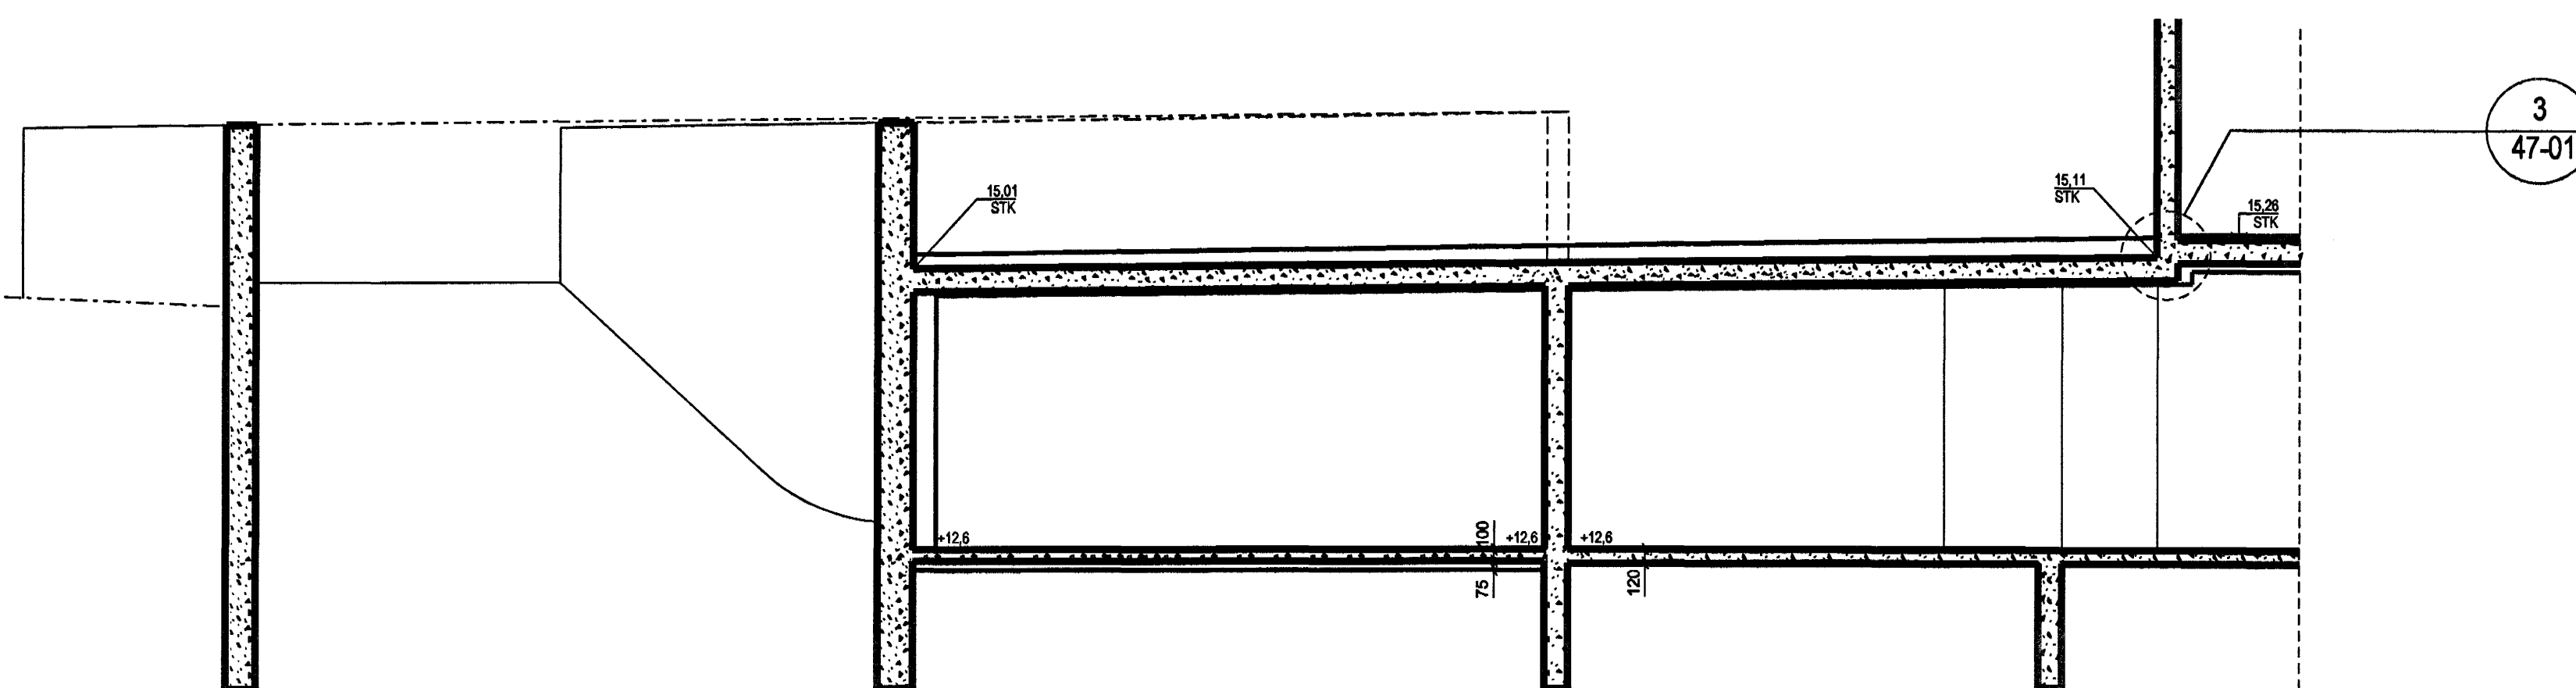

E  
20-02

SNEIÐING 1:50

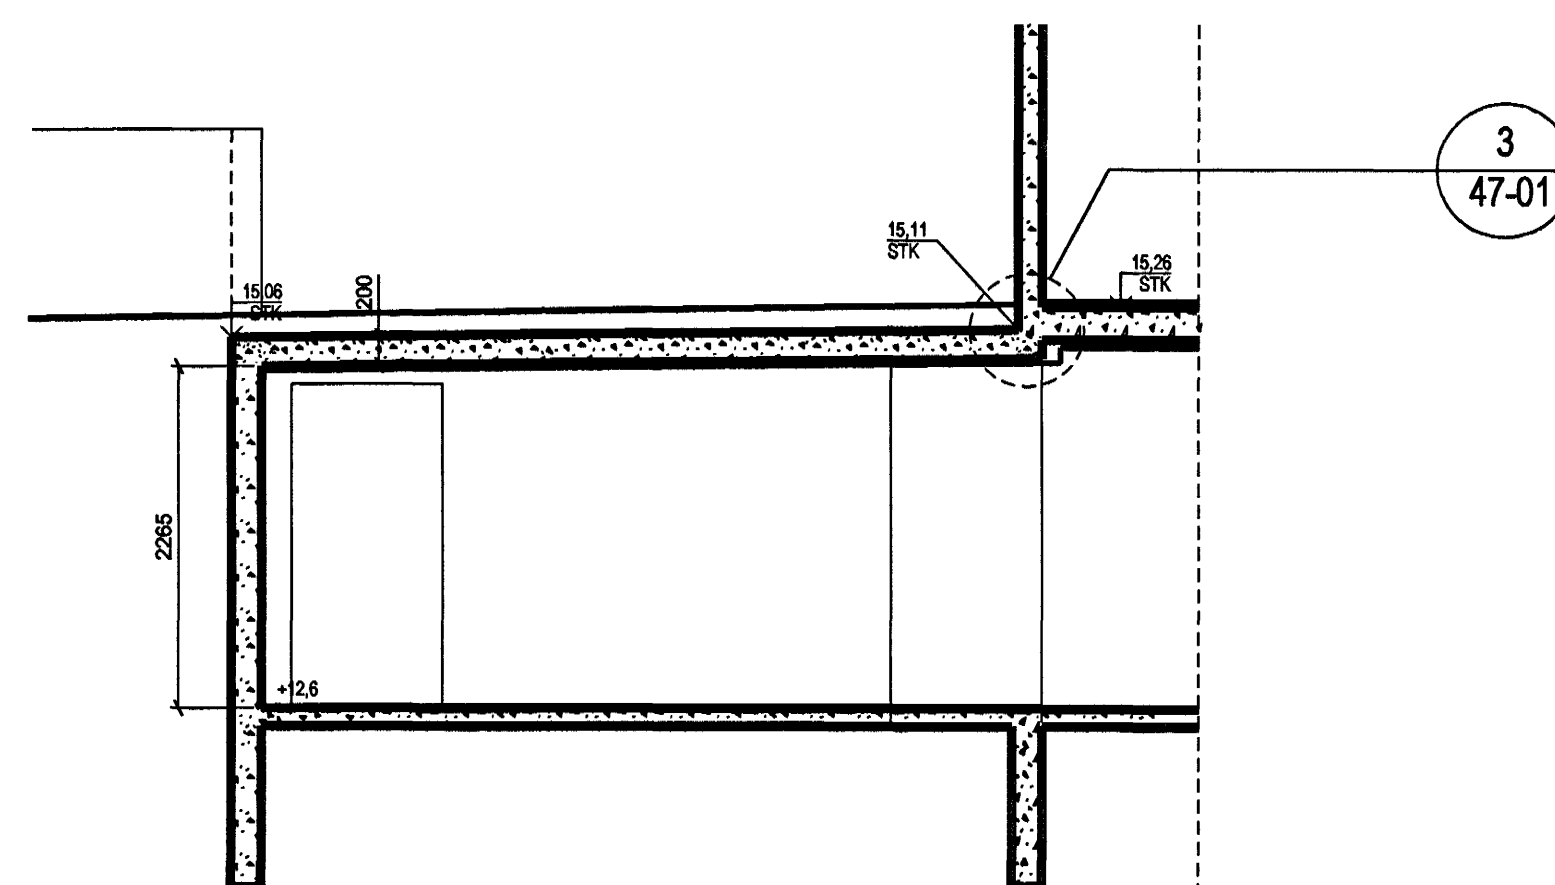

F  
20-02

20-03

SNEIÐING 1:50

OTDAPPA | TERNAD | SAMFYRRT | DAGB  
SNEYTINGAR

Byggingu  
Alþjótt  
09 JUNI 2005  
JJ

ASK Arkitektar  
Geingölu 9  
101 Reykjavík  
Sími 515 0300  
Fax 515 0319  
www.ask.is

Ártun eðlihönnuðar:

Hágr Mír Halldórsdóttir arkitekt FAJ, t. 301258-7049

KIRKJUVELLIR 7  
HAFNARFIRÐI

HEITI TERNINGAR  
VERKTEIKNING  
SNEIÐINGAR D-D, E-E OG F-F

VERK NÚM. 0470 | NÚMUR TERNINGAR 20-23 | OTDAPPA

ASK  
ARKITEKTAR

SKV. 1 A1  
1:50  
TERNAD  
UEF  
DAGI  
06.06.2005