


LINE 2

FOR RAFTER & COLUMN
STAY MARKS SEE DRG
NO 04-001/6B

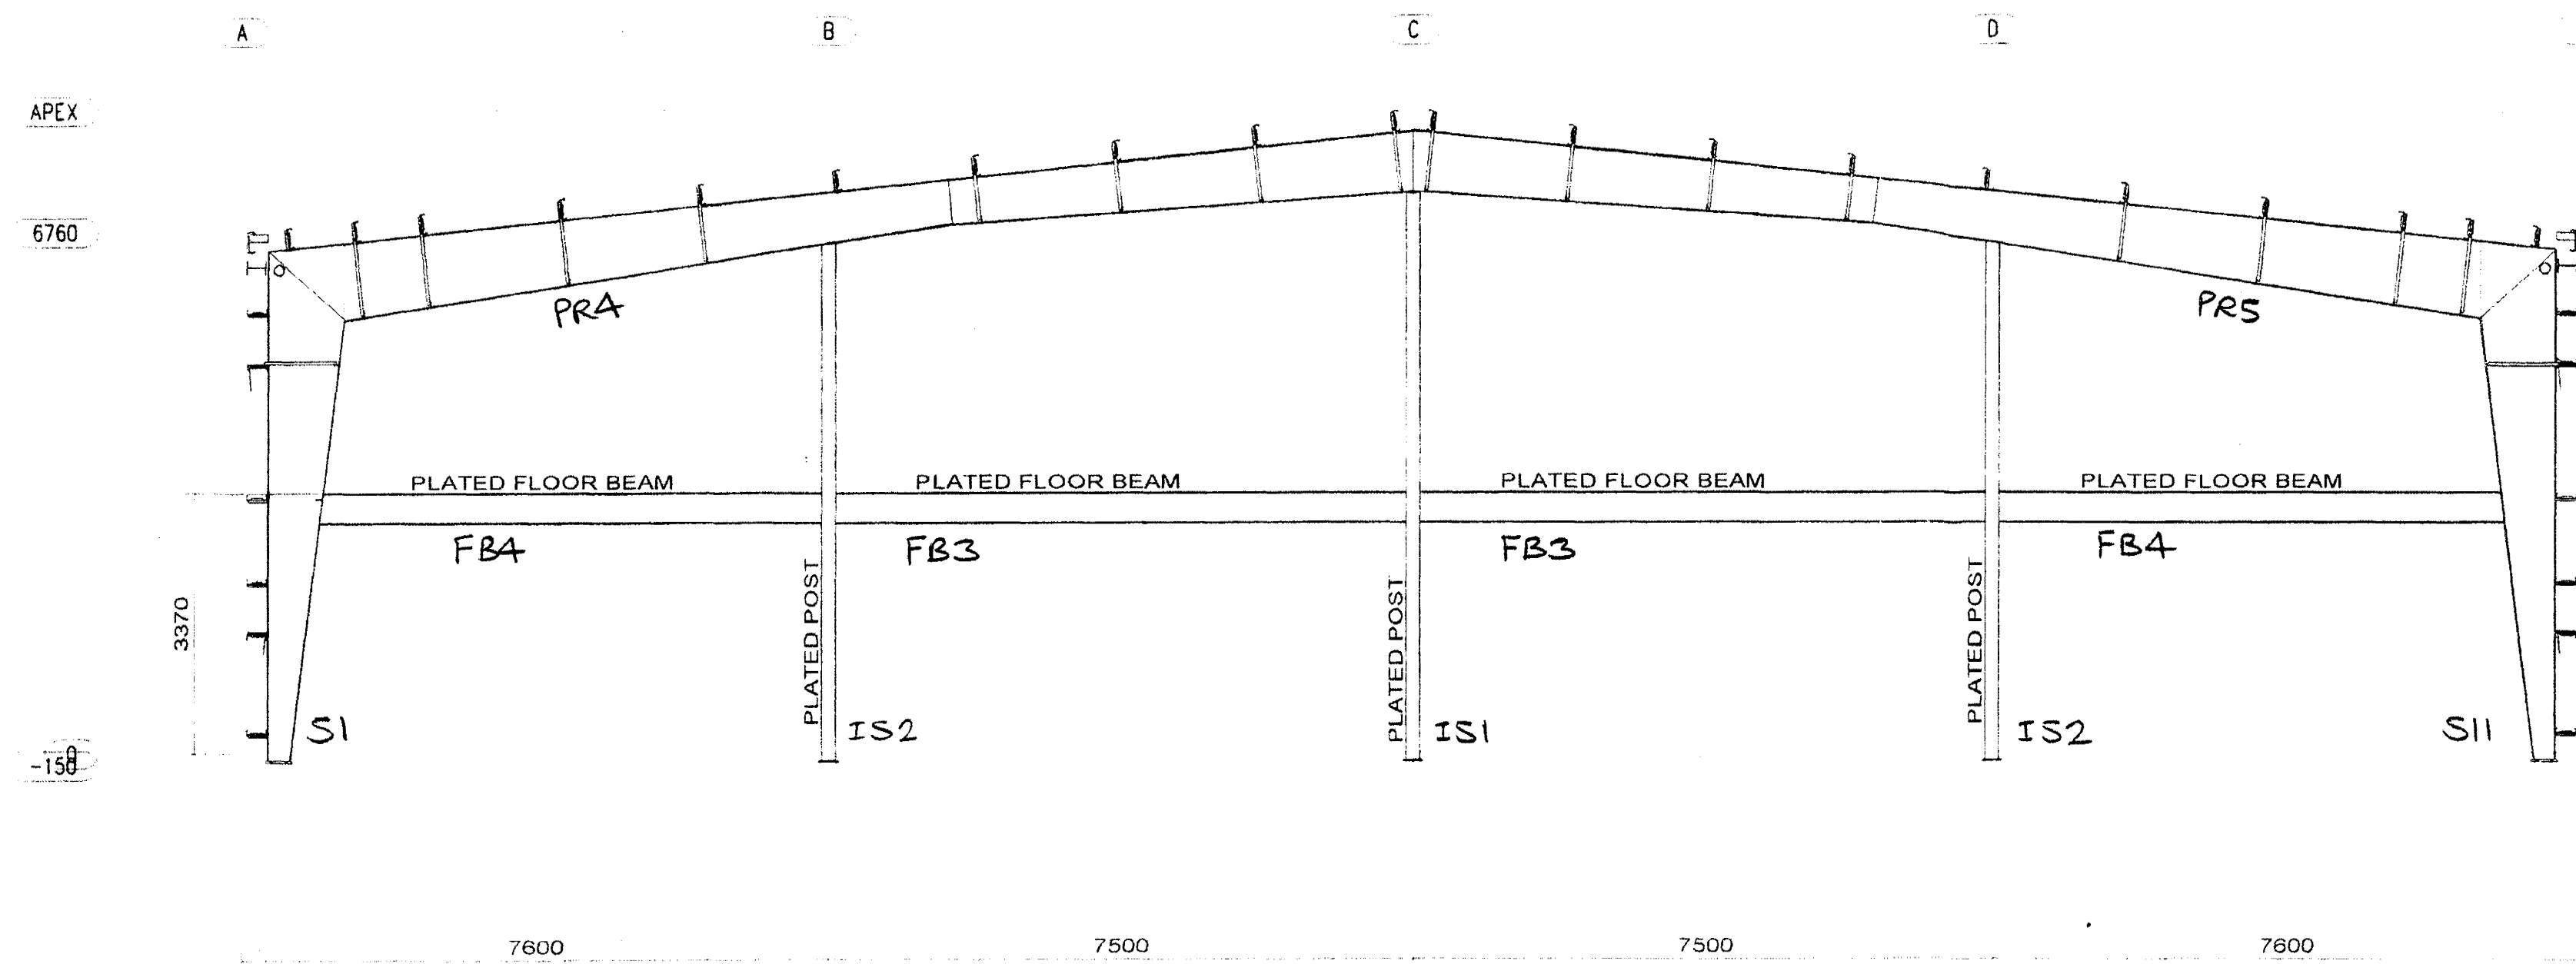

LINE 3

Verkfæðistofa
Hjarkes Áskrifisspar ehf.
Dalveg 18, 201 Kópavogur

B	4/8/04	MARKS ADDED
A	20/04	UPDATED
REV	DATE	DESCRIPTION
<h1>WARD</h1> <p>ATLAS BUILDING SYSTEMS LTD</p> <p>SHERBURN, MALTON NORTH YORKSHIRE YO17 8PZ ENGLAND TEL: (01944)710000 FAX: (01944)710907</p>		
PROJECT STEINHELLA 10		SCALE 1/75
DRAWING TITLE LINES 2 & 3		FAB SYM
DRAWN BR		DATE 10.07.2004
DATE 10.07.2004		CHKD
DATE		DATE
DRAWING No 7		REVISION XB

MARKING PLAN ONLY

(16)