


LINE 2

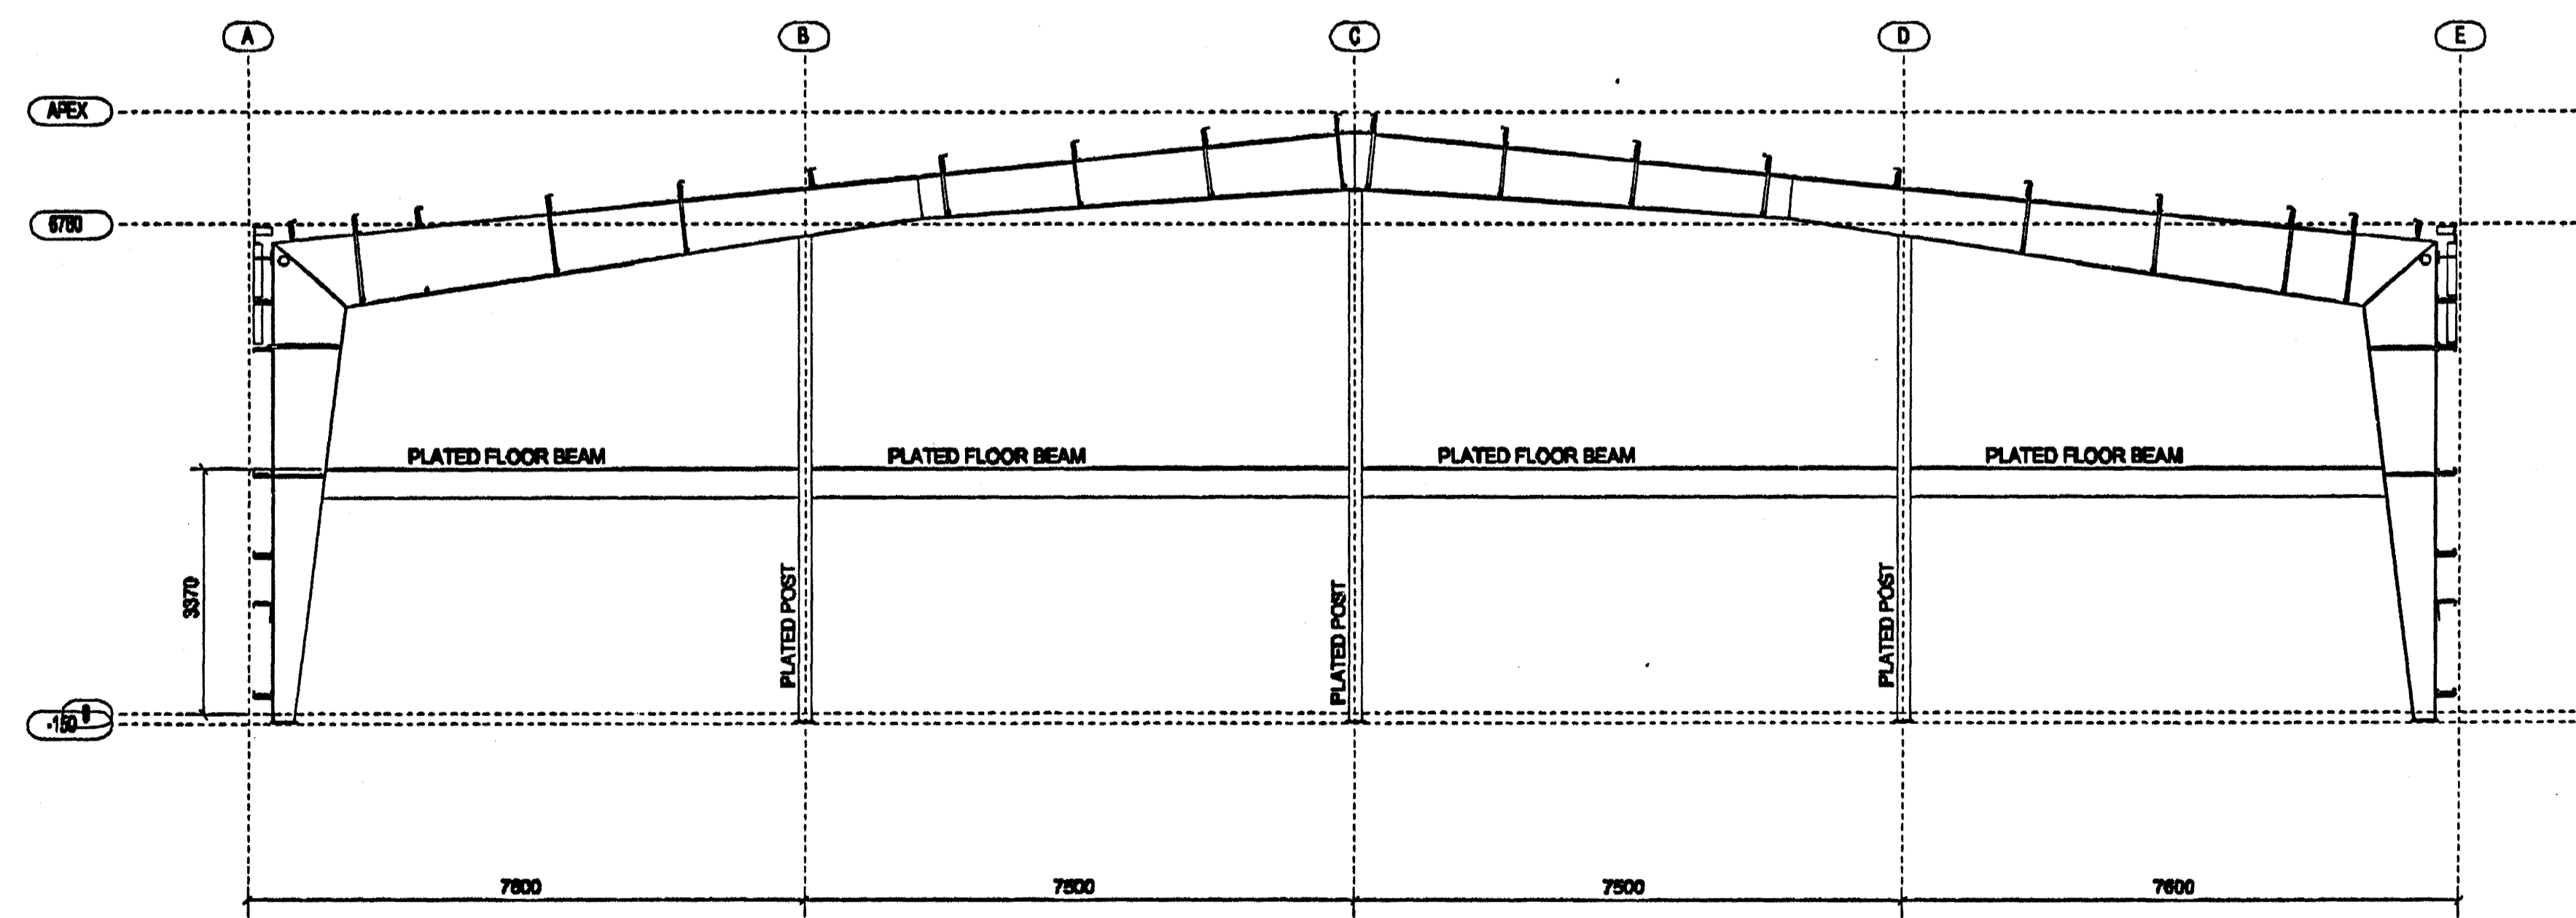

LINE 3

Verkfæðistofa
 Atvika Kæptissónar ehf.
 Darvegi 18, 101 Kópavogur

REV	DATE	DESCRIPTION	SCALE	FAB SYM
<p>WARD BUILDING SYSTEMS LTD</p> <p>SHREWSBURY, MALTON NORTH YORKSHIRE YO17 8PZ, ENGLAND. TEL: 01944 718000 FAX: 01944 71007</p>			1/75	
<p>PROJECT STENHILLA 10</p>			<p>QUOTE NO/PROJECT No</p>	
<p>DRAWING TITLE LINES 2 & 3</p>			<p>CONTRACT NO D4001</p>	
DRAWN BR	DATE 10.07.2004	CHKD	DATE	REVISION 7