


LINE 1

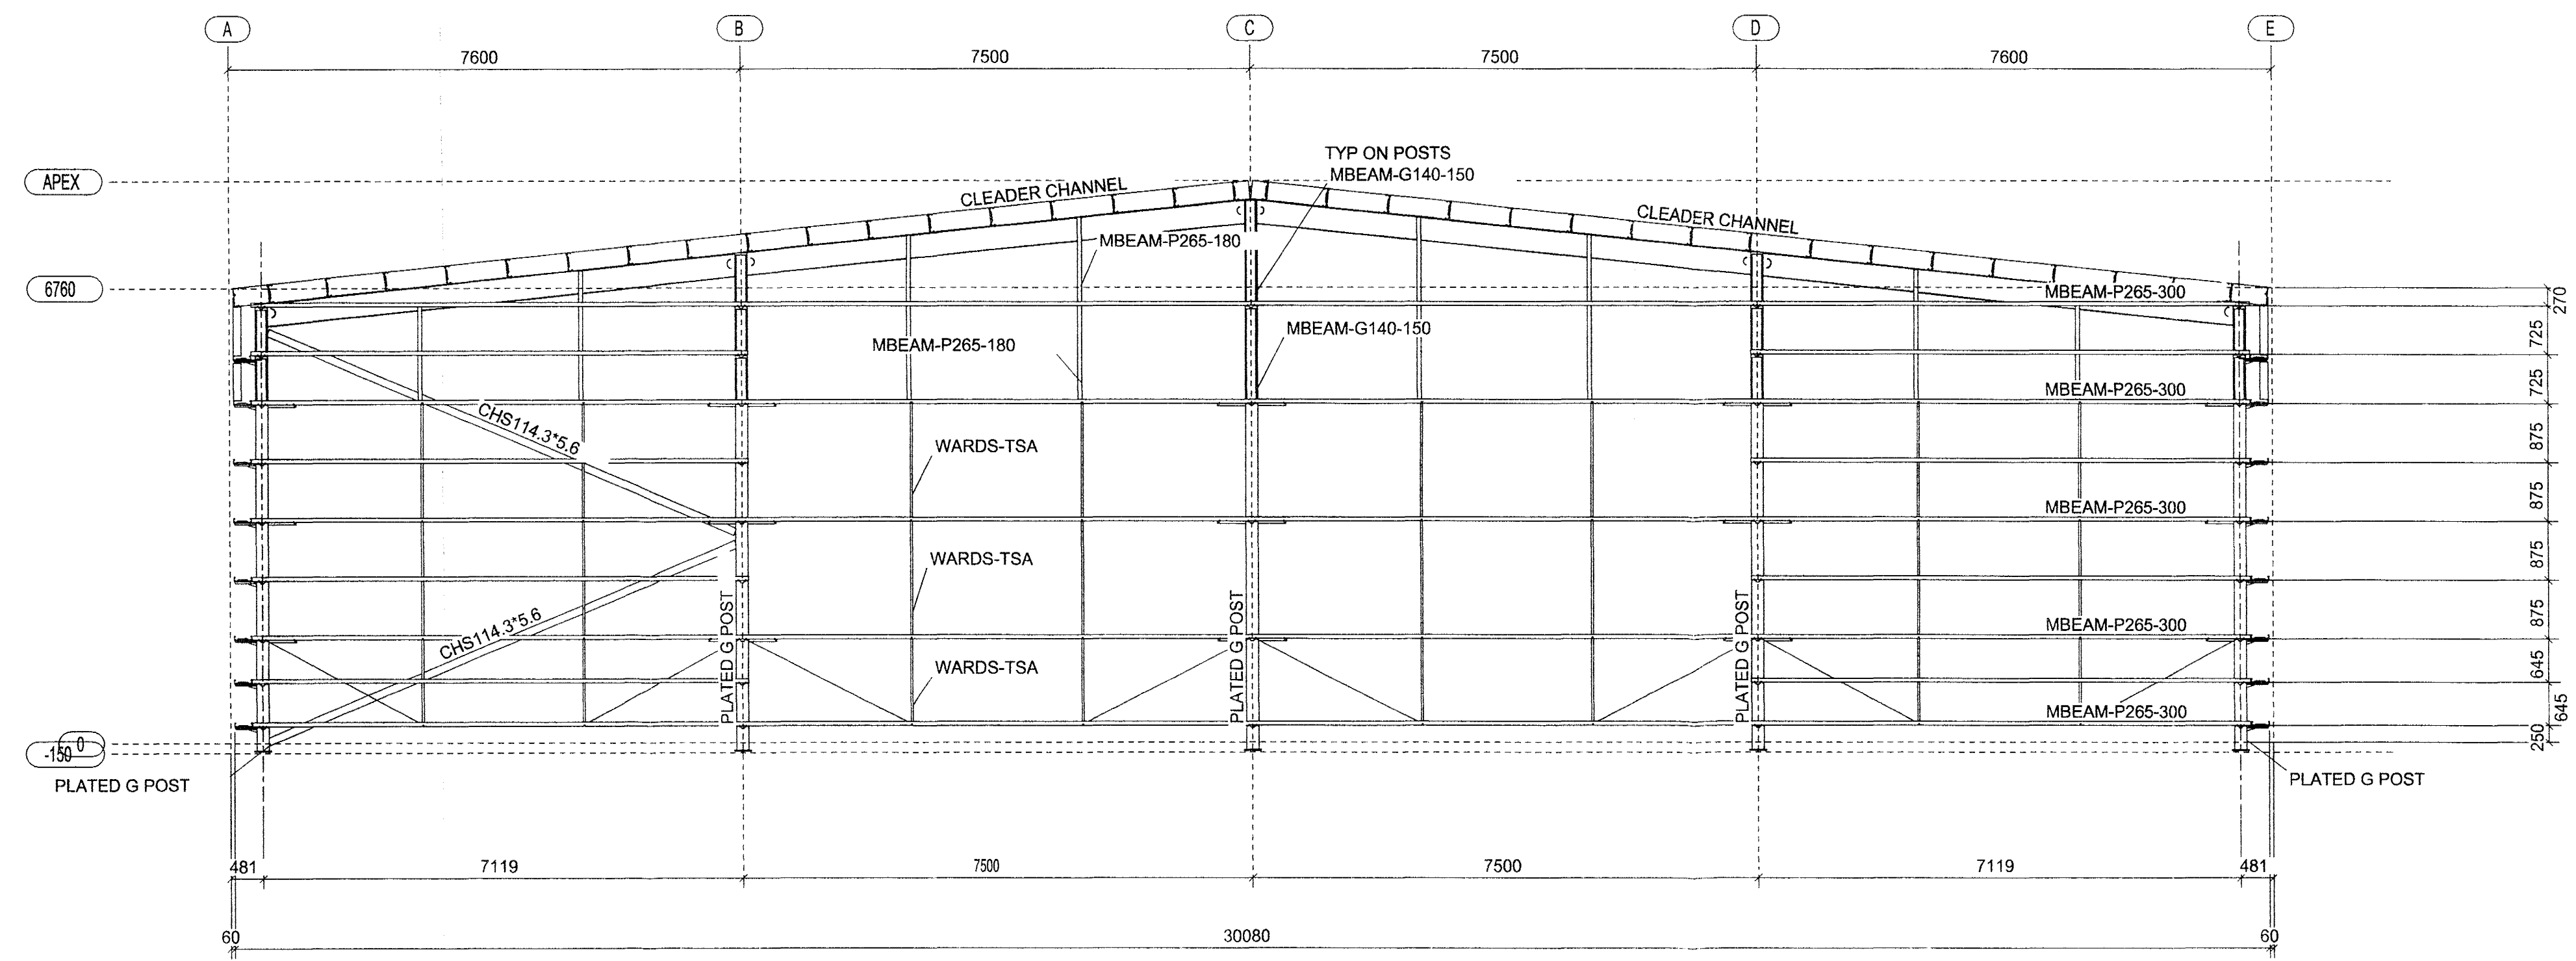

LINE 11

Verkfræðistofa
Hauky Ásgarðssonar ehf.
2105
Kópavogur

Byggingsefultíðil Hafnarjardar
Alinnitt barn
09 JULI 2005
JJ

REV	DATE	DESCRIPTION

WARD
BUILDING SYSTEMS LTD

SHERBURN, MALTON
NORTH YORKSHIRE YO17 8PZ
ENGLAND.
TEL: (01944) 710000 FAX: (01944) 710907

PROJECT STEINHELLA 10	SCALE 1/75	FAB SYM
DRAWING TITLE GABLE ELEVATIONS		CONTRACT NO 04001
DRAWN BR	DATE 10.07.2004	CHKD DATE
DRAWING No 10		REVISION 5