



RAMMAR Í LÓGUM

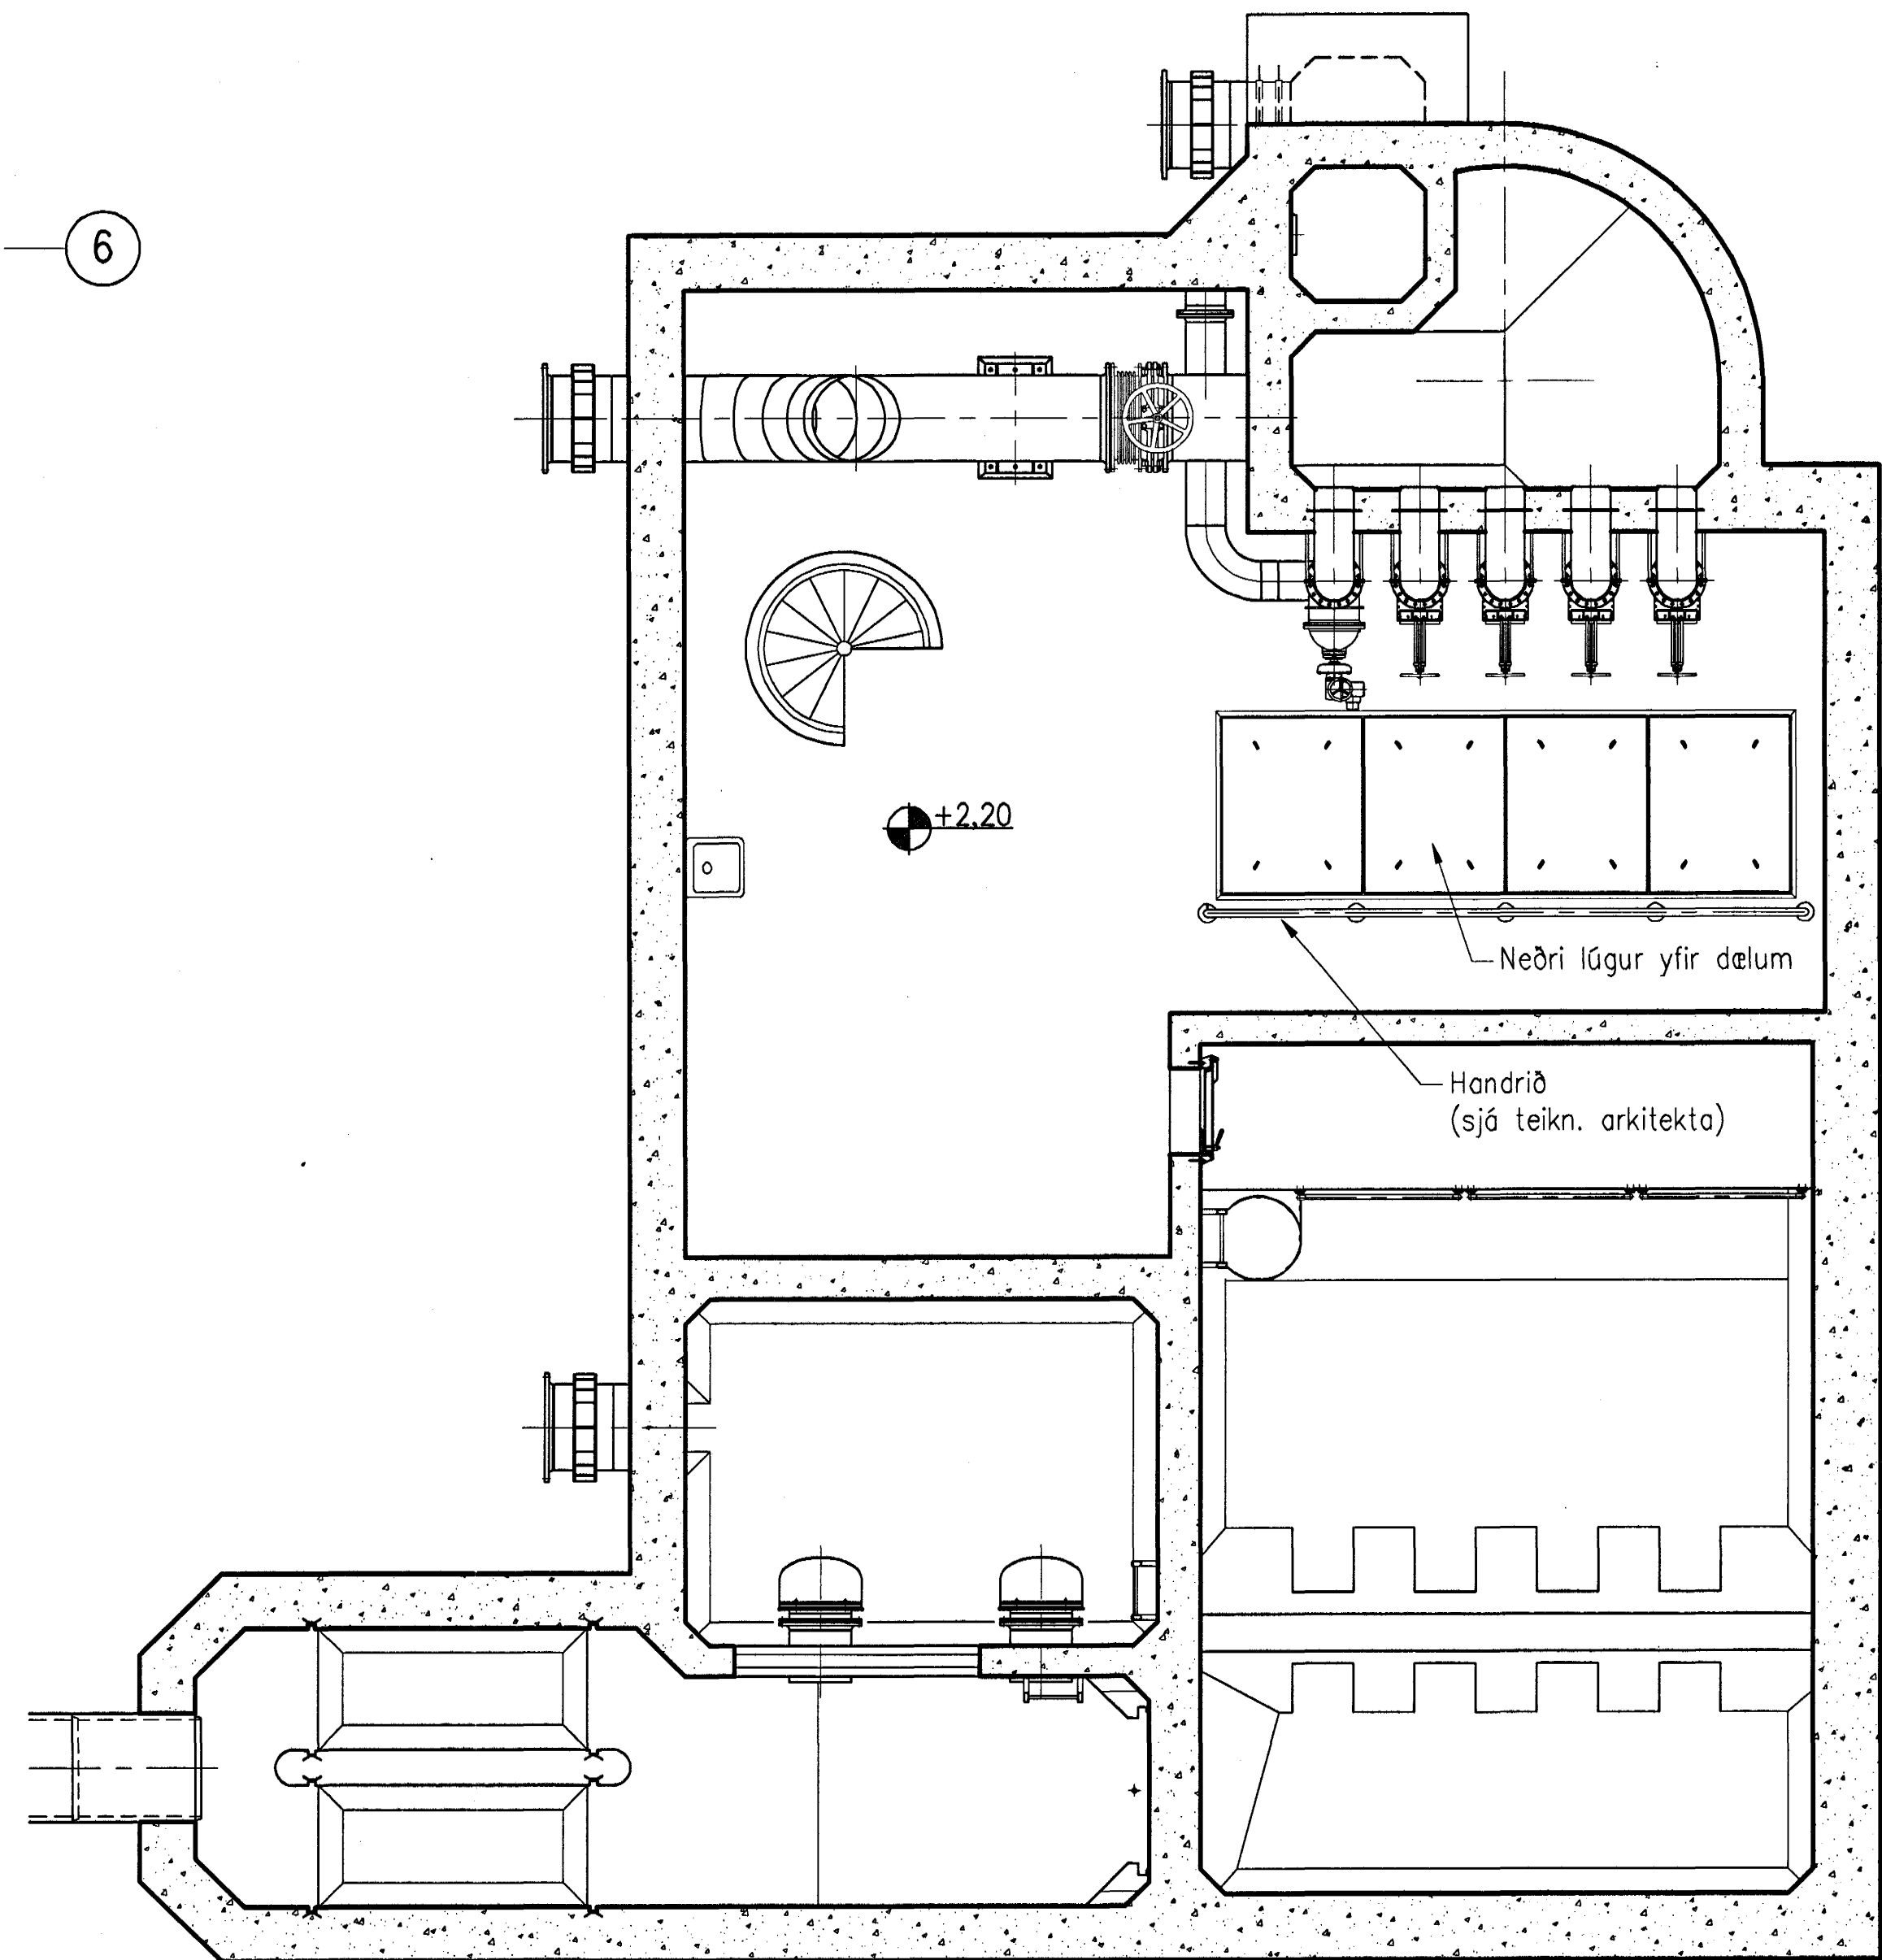


LÓGUR MEÐ LOKUM

[Signature]
tlf. 113157-2789

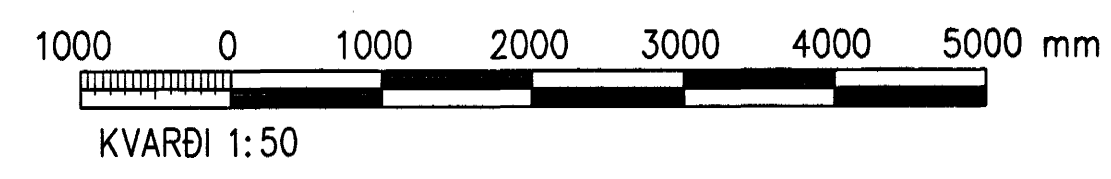

10 JUNI 2005
[Signature]

A	2005-05-10	VERKTEIKNING		ÓE	
Br.	Dags.	Breyting	Br.	Sp.	
 HAFNARFJARÐARBÆR FRÁVEITA HAFNARFJARÐAR STRANDGÖTU 11 220 HAFNARFJÖRDUR Sími: 583 5665 FAK: 583 5639					
DÆLUSTÖÐ VÍÐ NORÐURGARÐ LÓGUR ÁSYNDIR OG SNID BLAÐ 2					
Nri:					
VST Verkfæðistofa Sigurðar Thoroddsen hf. Ármúla 4, 108 Reykjavík, kt: 611276-0289 Sími: 589 5000, Fax: 589 5010, veffang: www.vst.is					
Hannab:	GP6	Teiknab:	GP6	Virforb:	SIÓ
Sambýkt m. VST ht:	<i>[Signature]</i>			Kl.:	210444-7269
Töluskrá:	K:\2003.02\07\tekn\logn\pipu\m-732.dwg				
Mkv.	1:50	Blokkab:	A1		
Dags:	MARS 2005	Nr:	2003.0207	7.32	A