


B

B

A

A

Grunnmynd. Jarðhæð. 1:50

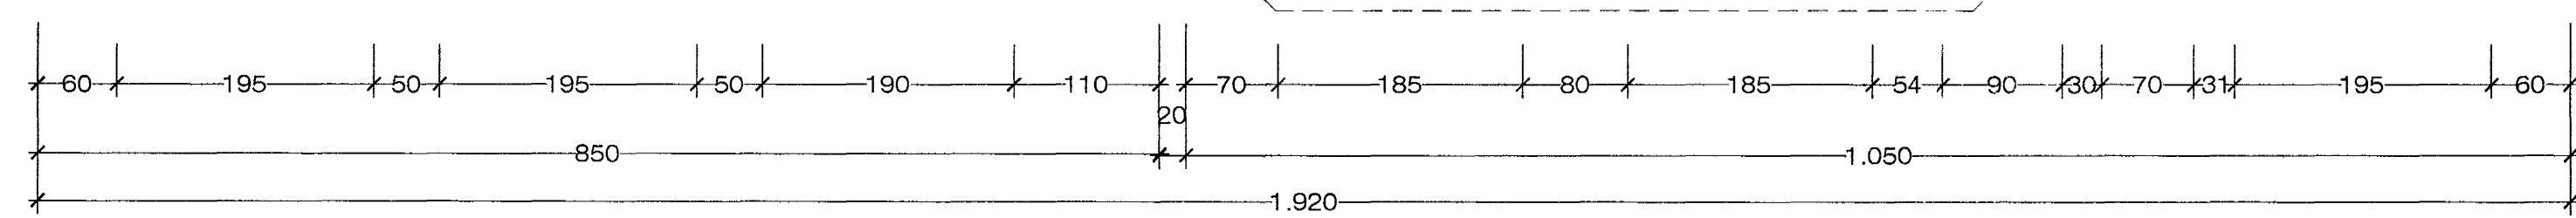

Samþykkt þann 28 APR. 2005

Byggingafrúnn í Hafnarfirði
F.h. Sigurbjartur Halldórsson

Kirkjuvellir 5 Hafnarfirði. Grunnm. 1. hæð.

VERK NR. 283 DAGS. 19. - 3. - 2005 MÁL. 1.50
TEIKN. NR. 202 BREYTT.

JÓN GUÐMUNDSSON ARKITEKT *Jón Guðmundsson*
VINNUSTOFA GUDURLANDSBRÁUT 16 REYKJAVÍK Sími 552 5055

Jón Guðmundsson. arkitekt. Suðurlandsbraut. 16 29.3.2005 14:29 Kirkjuv. 5 2001.dwg