

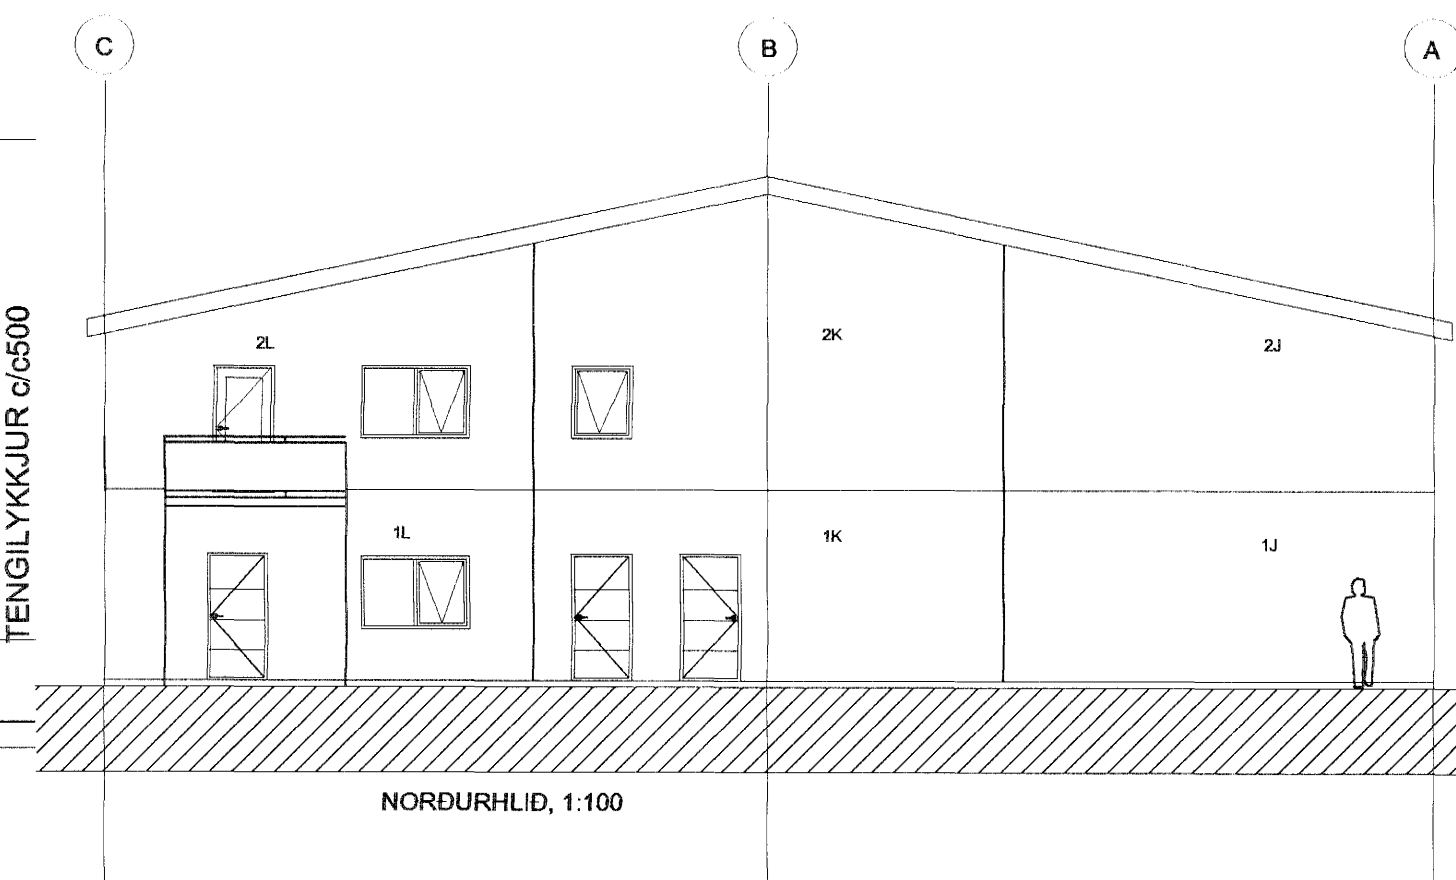


BENDING:
YTRA BYRÐI: K189 BENDINET + K10 UM OP OG Á KÖNTUM
INNRA BYRÐI: #K12C100

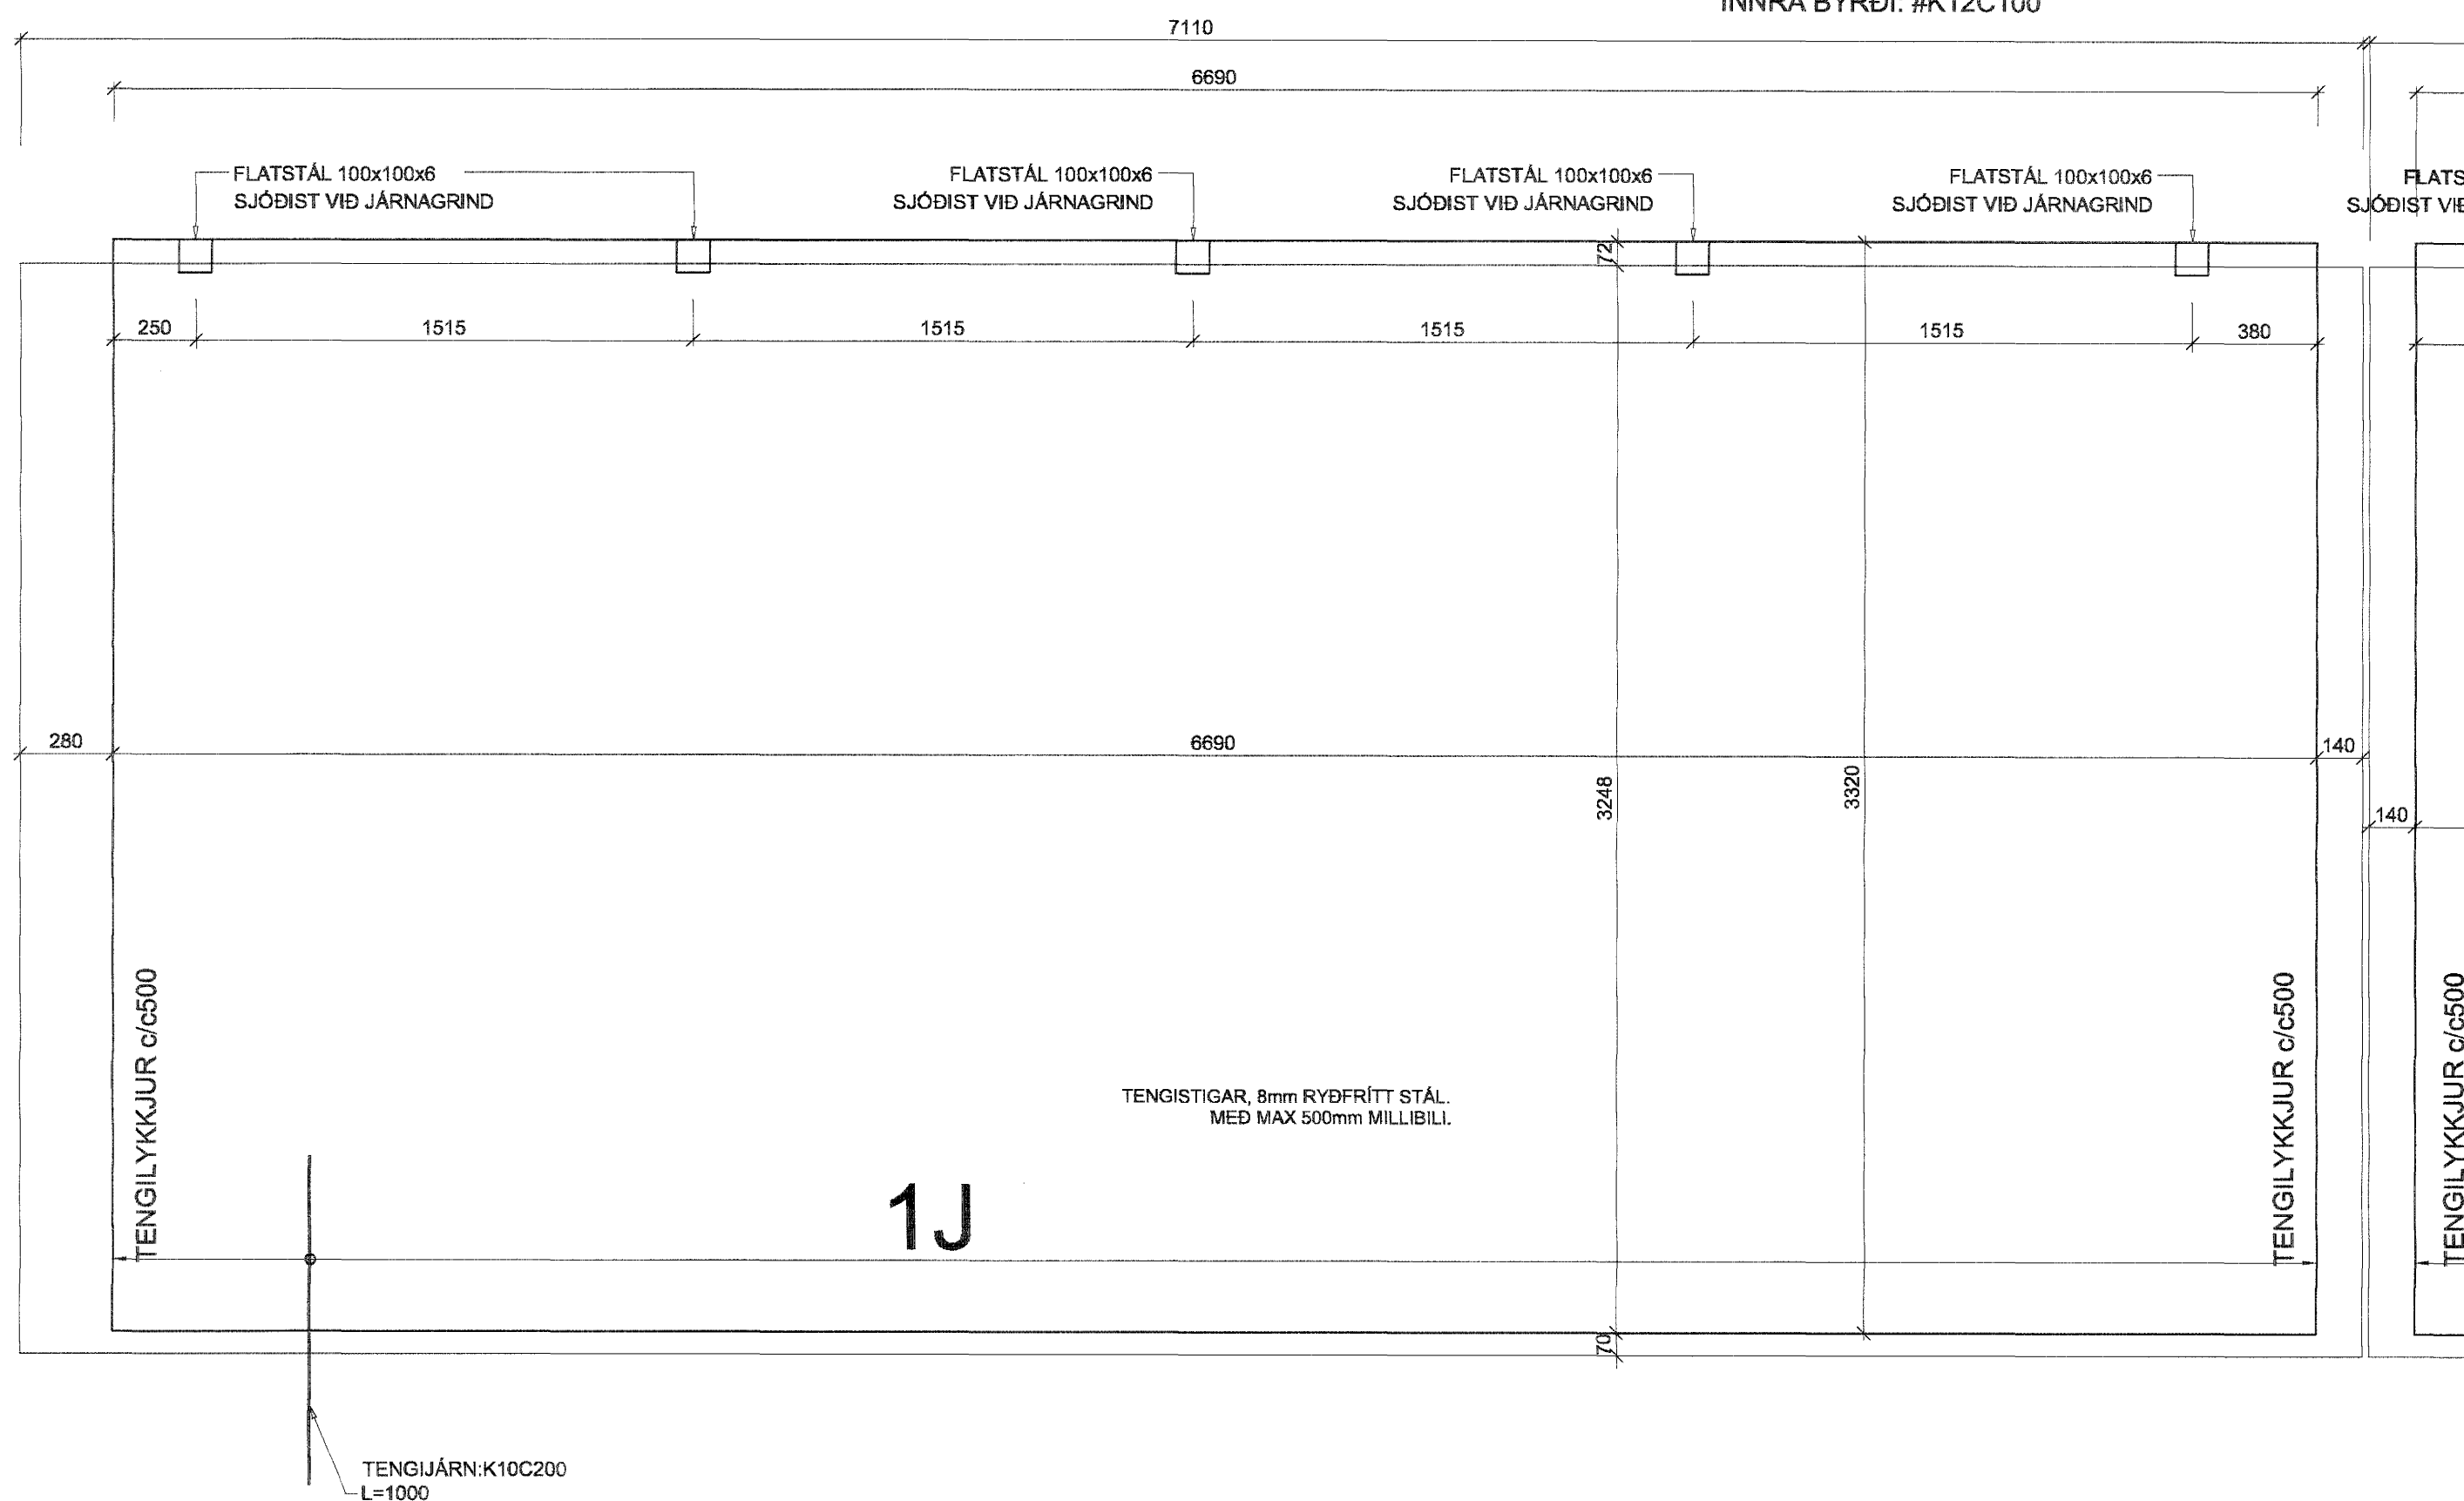

1J

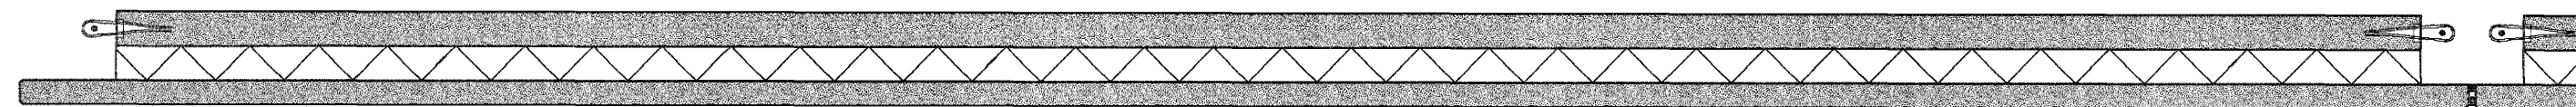

Verkfræðistofa Hauks Ásgeirssonar e.h.f.
Lindasmári 12, 200 Kópavogur
Sími 564-4337 Farsími 897-8132
e-mail: haukurag@simnet.is
Kennitala: 560600-3050

Hannað Teiknað Samþykkt:
H.A. H.A. Kennitala 301255-4629

STEINHELLA 1 Samþykkt þann
HAFNARFIRÐI 21 MARS 2005
BURÐARVIRKI

VEGGEININGAR
EINING 1J

Mkv. 1:20 Teikn. nr. 2-1.17 Verk nr. 250
Skráningar nr.: 2616
Útgáfa Dags. OKT 04

Arif. Laðalhönnuðar...
Hafnarfirði
F.h. Sigurbjartur Halldórsson