
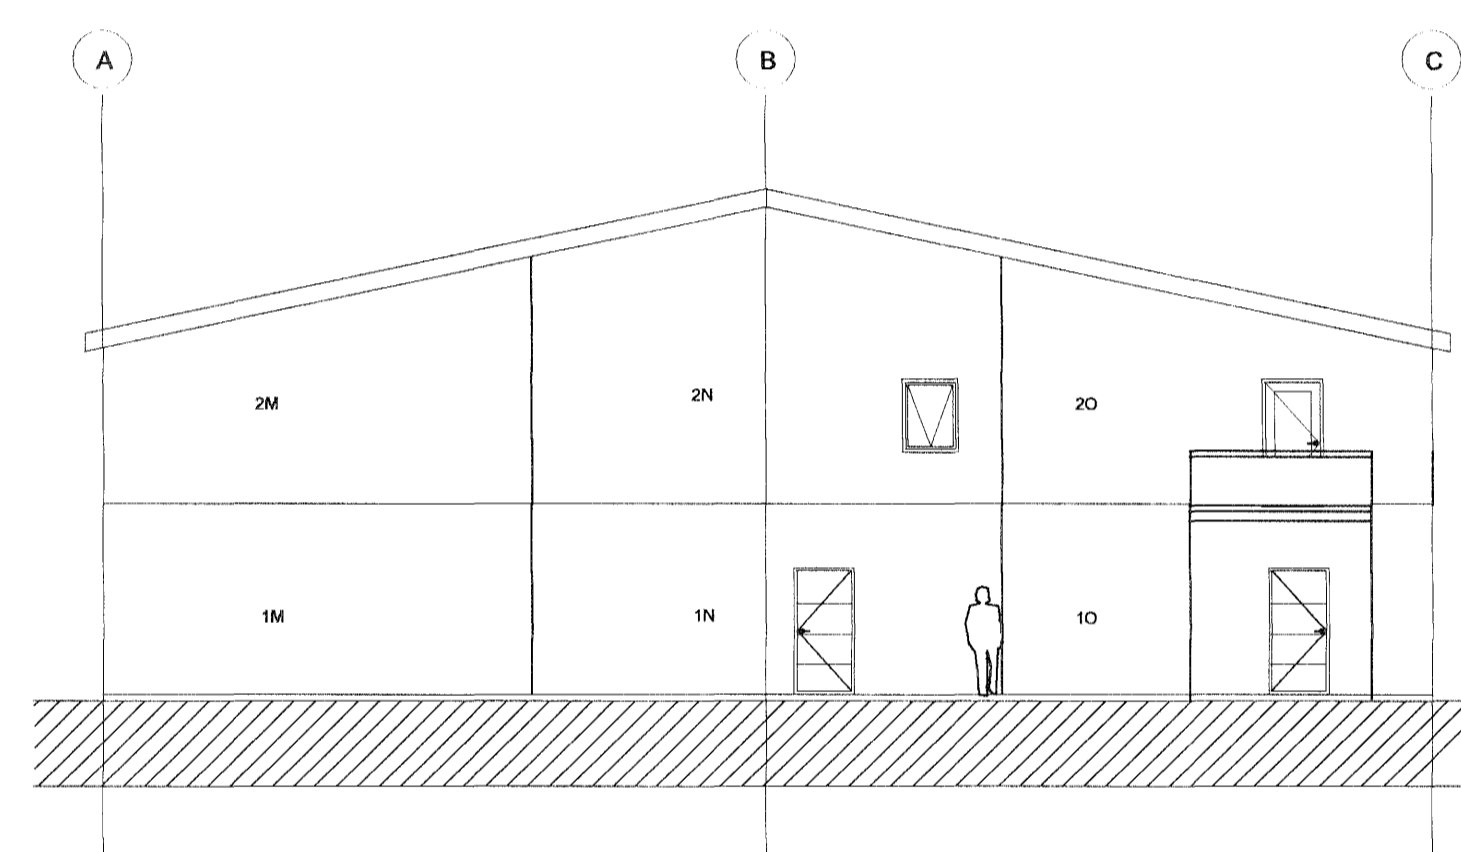


BENDING:
 YTRA BYRÐI: K189 BENDINET + K10 UM OP OG Á KÖNTUM
 INNRA BYRÐI: #K12C100

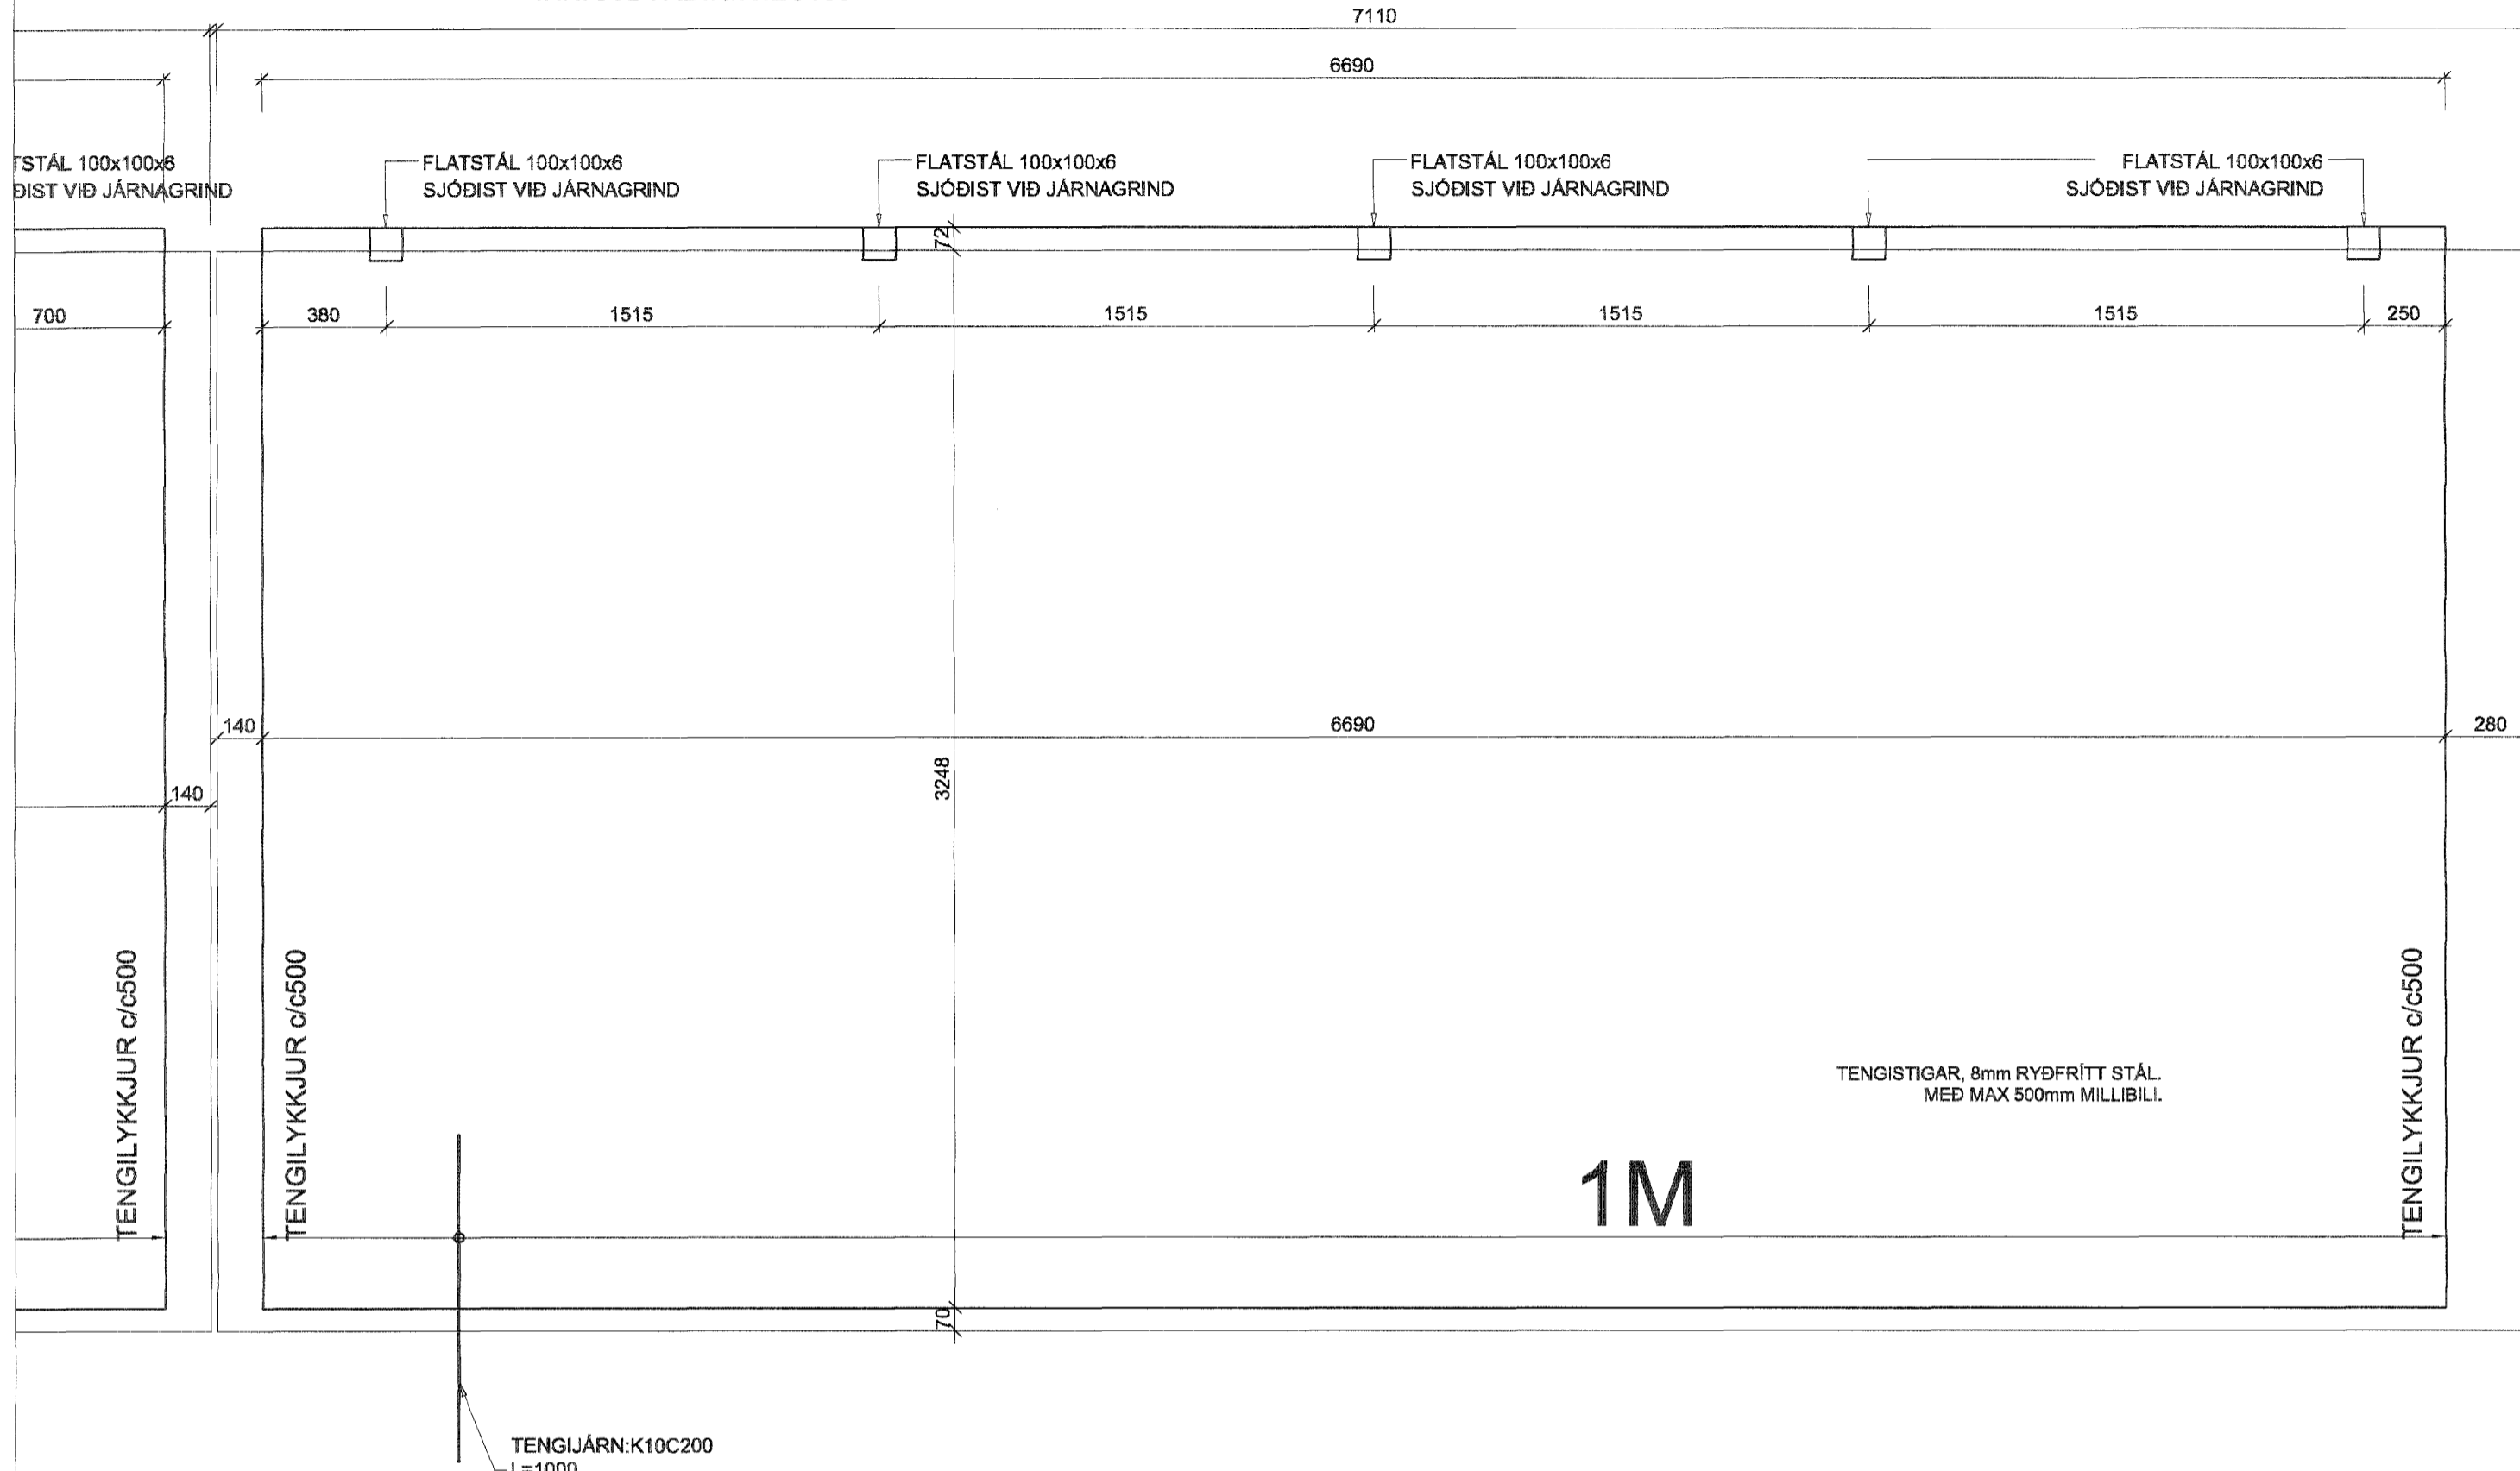

Verkfræðistofa Hauks Ásgeirssonar e.h.f.
 Lindasmári 12, 200 Kópavogur
 Sími 564-4337 Farsími 897-8132
 e-mail: haukasg@simnet.is
 Kennitala: 560600-3050

VHÁ

Hannað H.A. Teiknað H.A. Samþykkt: *[Signature]*
 Kennitala: 392255-6320 Samþykkt þann 21 MARS 2005

STEINHELLA J.
 HAFNARFIRÐI
 BURÐARVIRKI
 VEGGEININGAR
 EINING 1M

Byggingafulltrúinn í Hafnarfirði
 F.h. Sigurbjartur Halldórsson

Mkv. 1:20 Teikn. nr. 2-1 23 Verk nr. 250
 Dátum 18. 2005 Skráningar nr.: 2622
 Útáfa Dags. OKT 04