
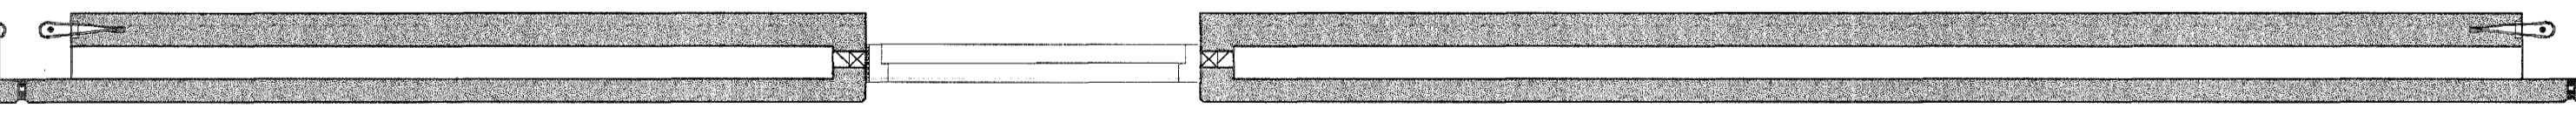
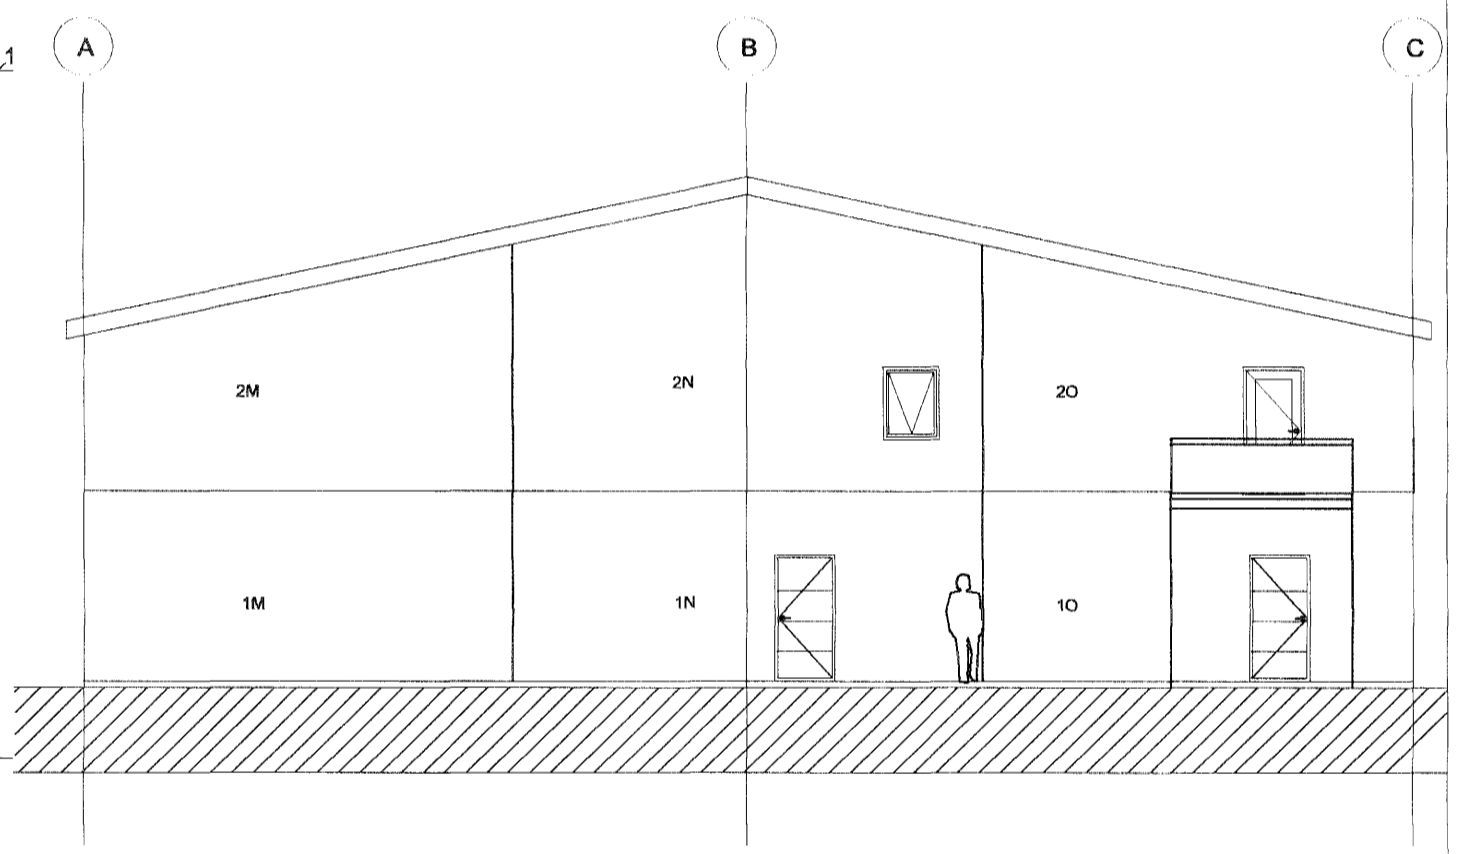


BENDING:  
 YTRA BYRÐI: K189 BENDINET + K10 UM OP OG Á KÖNTUM  
 INNRA BYRÐI: #K12C100

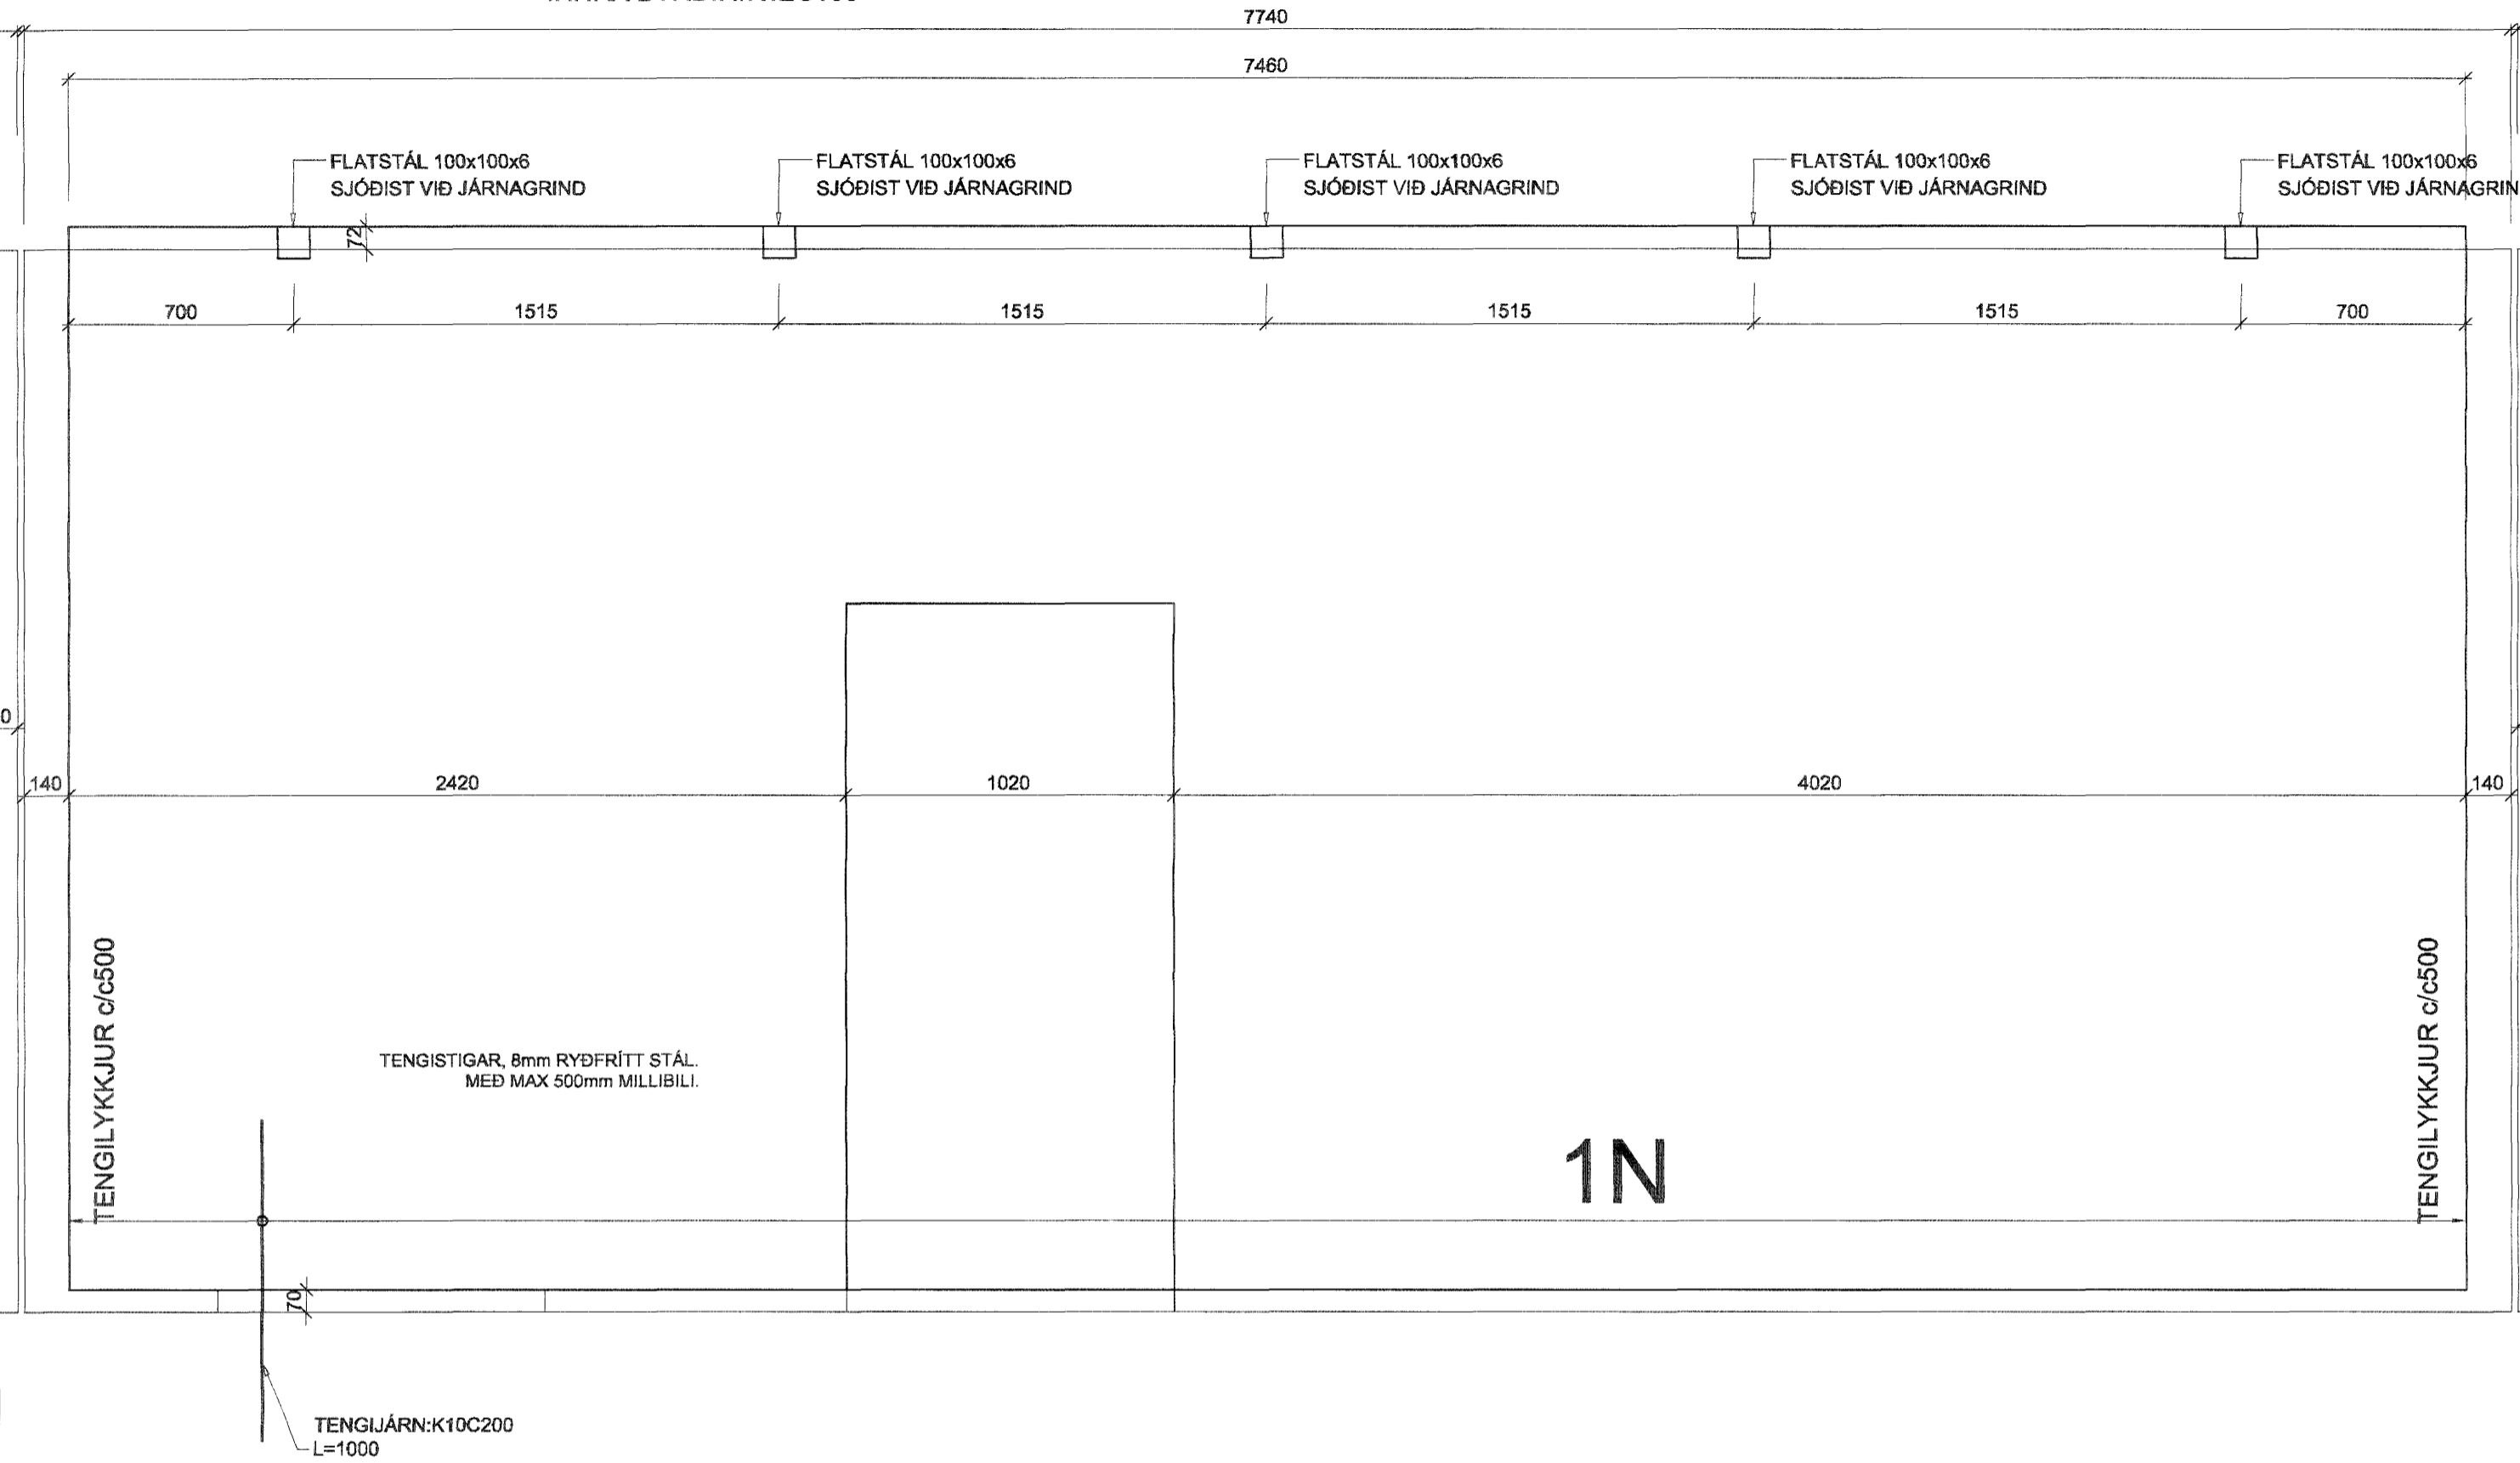

Verkfræðistofa Hauks Ásgeirssonar e.h.f.  
 Lindasmári 12, 200 Kópavogur  
 Sími 564-4337 Farsími 897-8132  
 e-mail: haukasg@simnet.is  
 Kennitala: 560600-3050

Hannað H.A. Teiknað H.A. Samþykkt: *[Signature]*  
 Kennitala 301255-4629

**STEINHELLA 1**  
 HAFNARFIRÐI  
 21 MARS 2005

BURÐARVIRKI  
 VEGGEININGAR  
 EINING 1N

Mkv. 1:20 Teikn. nr. 250  
 Verkefni nr. 2623  
 Verkefni nr. 2623  
 Hauks Ásgeirssonar e.h.f. Útgáfa Dags. OKT 04  
 Dálvegí/16-201 Kópav. A



Byggingafulltrúinn í Hafnarfirði  
 F.h. Sigurbjartur Halldórsson