


Snið b-b

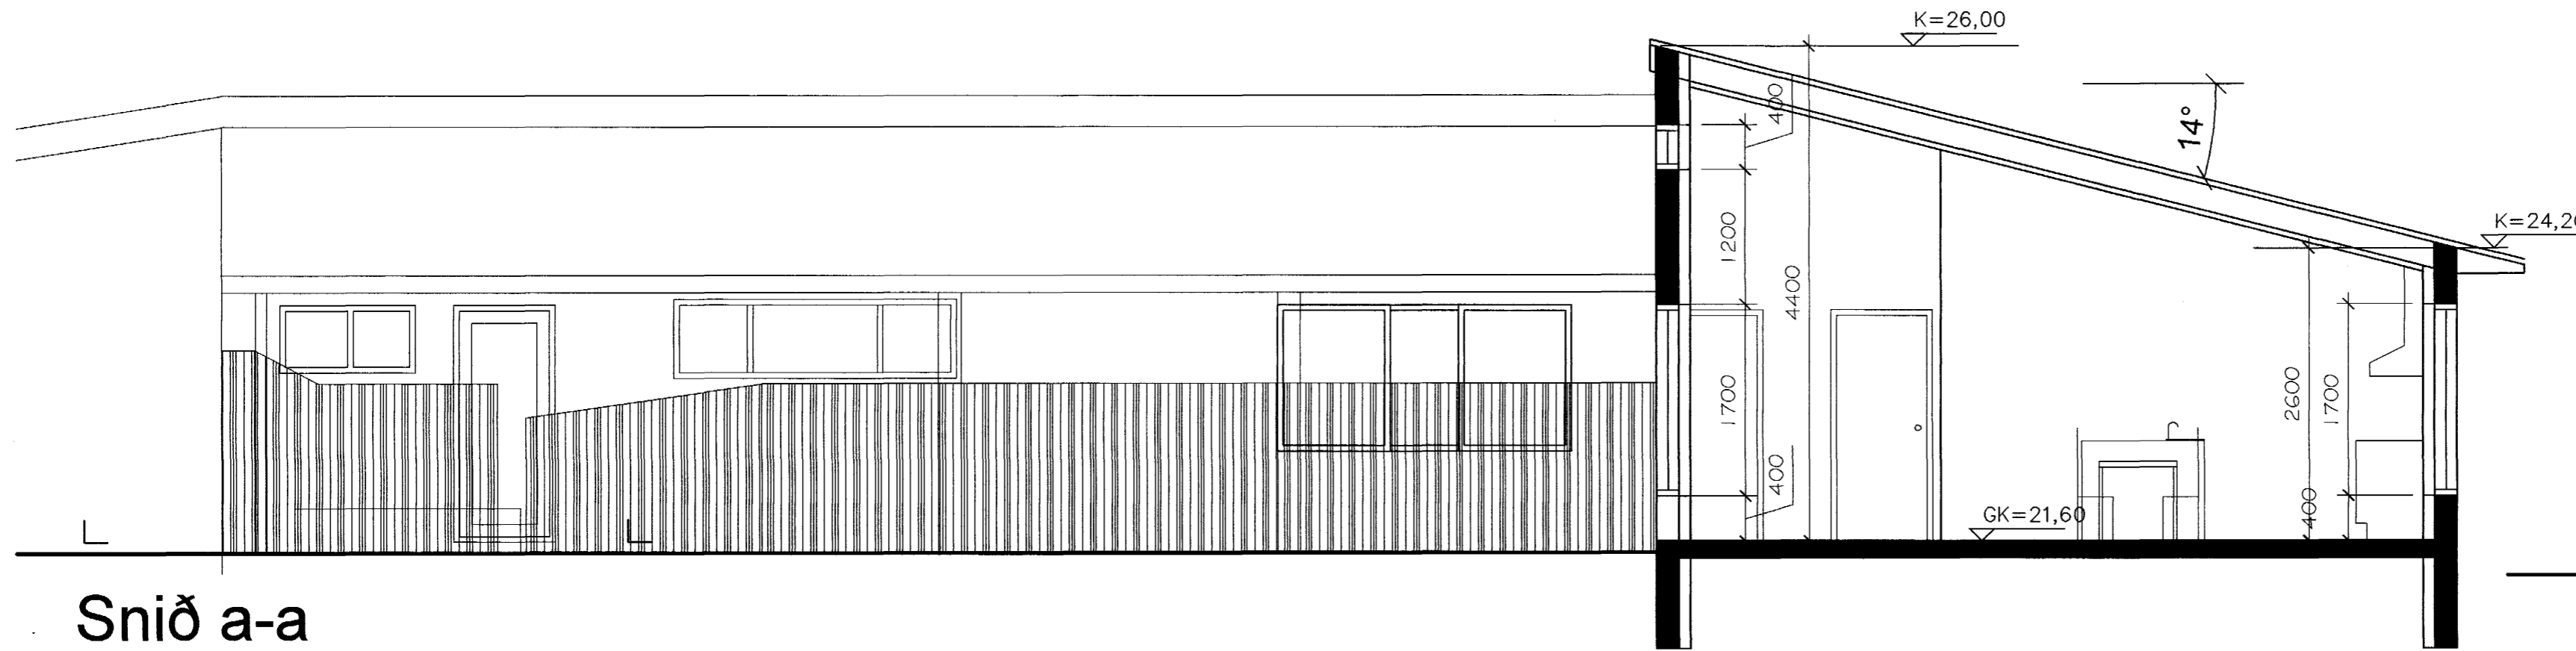

Snið a-a

Samþykkt þann  
2 1 MARS 2005

Byggingafulltrúinn í Hafnarfirði  
F.h. Sigurbjartur Halldórsson

2020/17  
Furuvellir 17  
Sneiðingar

*Handwritten signature*  
hanna?/teikn: PF/EC  
dags: 12.02.04

mkv: 1/100  
verknr.: 0332

FRIBRUK FRIBRUKSSON ARCHITECT F.AÍ, 21256-4519, FF-ARK @I SLANDIAVIS  
KLAPPAÐRSTÍC.10, 101 REYKJAVÍK, SÍMI 5511060, F-AX 5511060

TEIKNISTOFAN THAK