



HOLPLÓTUR YFIR 4. HÆÐ

1:50


402

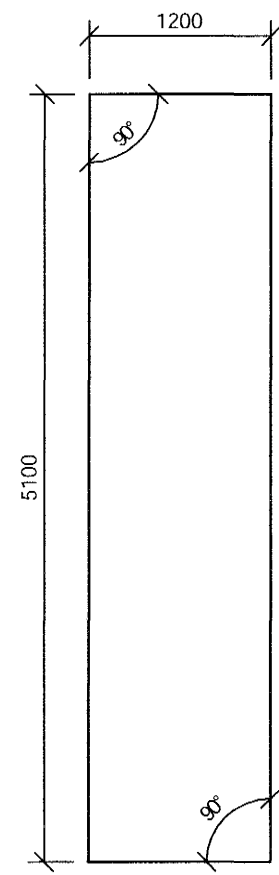


402a

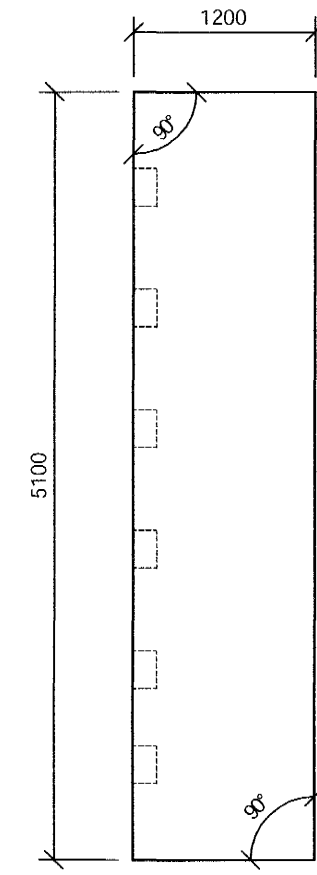


402b

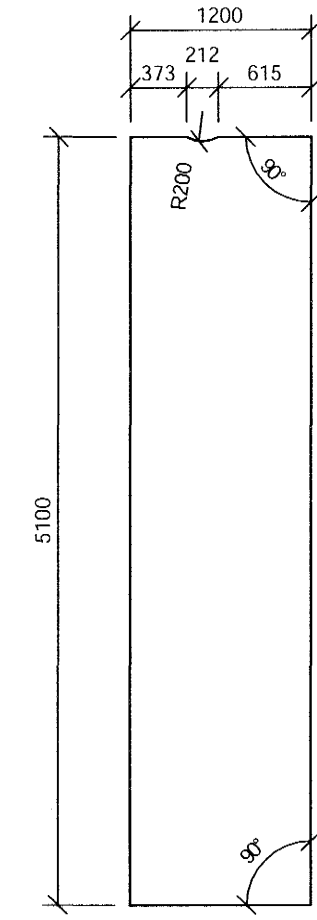


402c

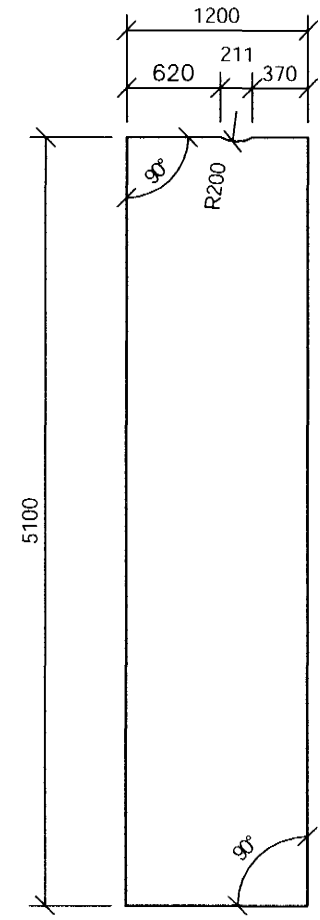


402d

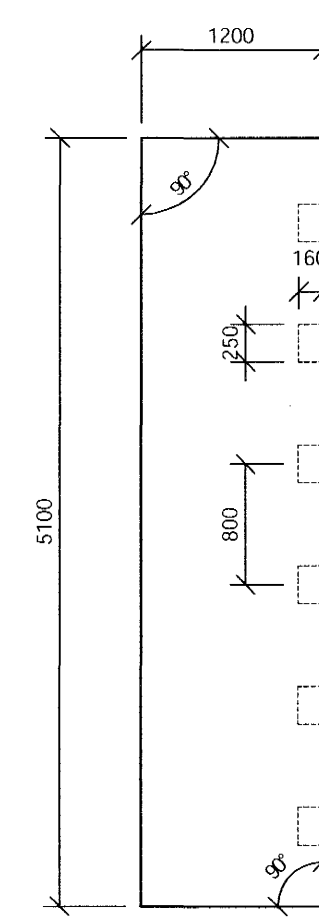


404

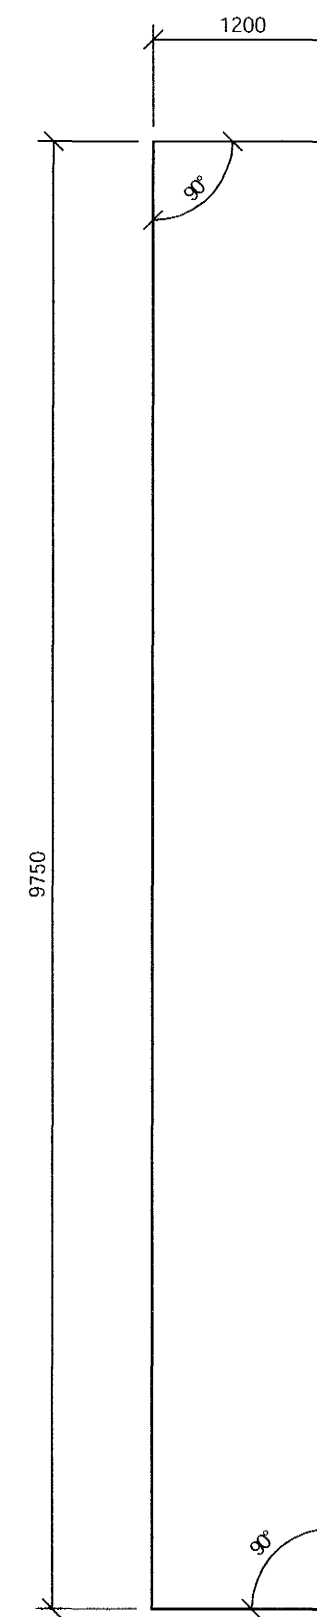


404a

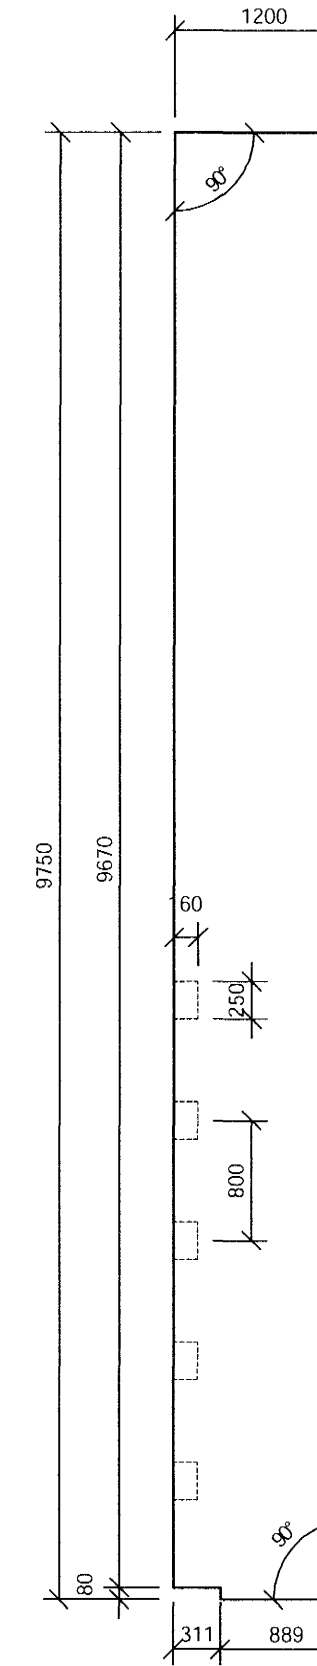


404b

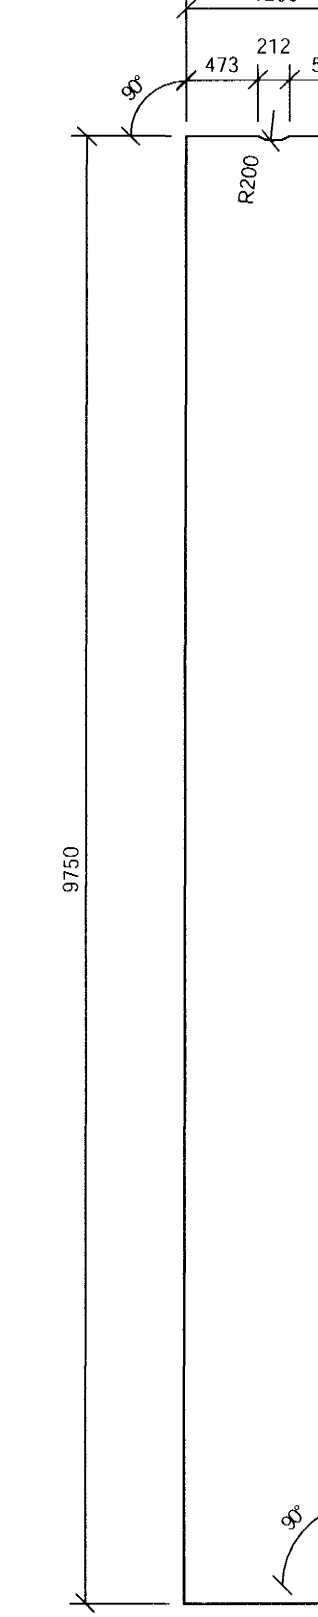


404c

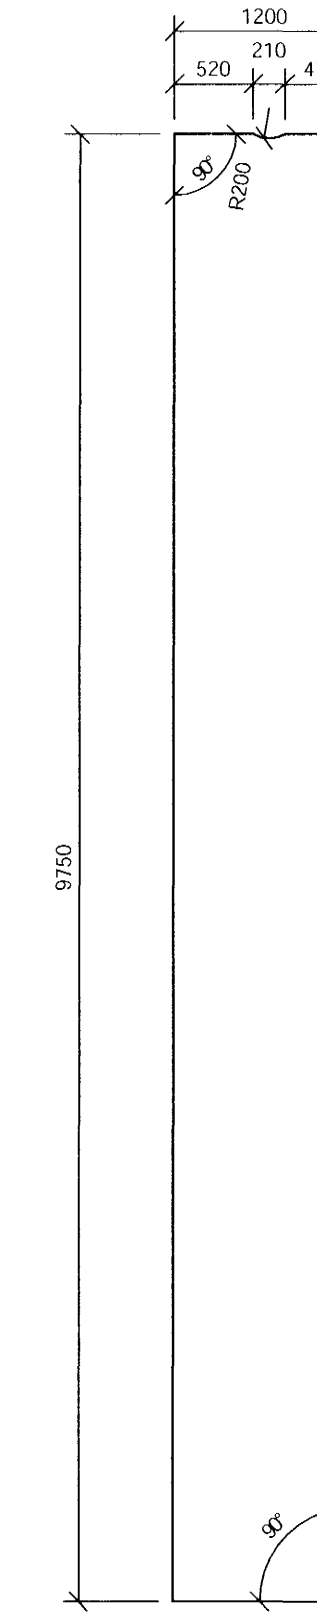


404d

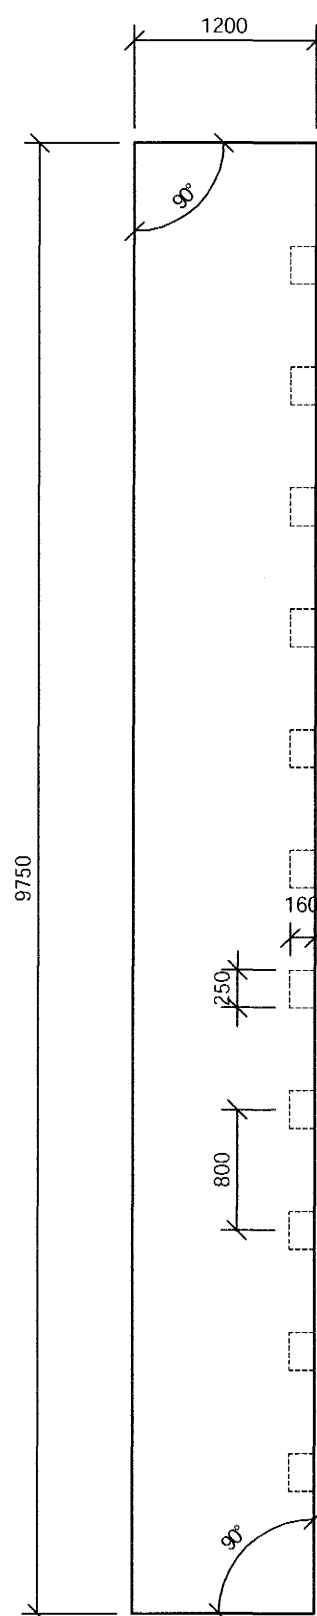


404e

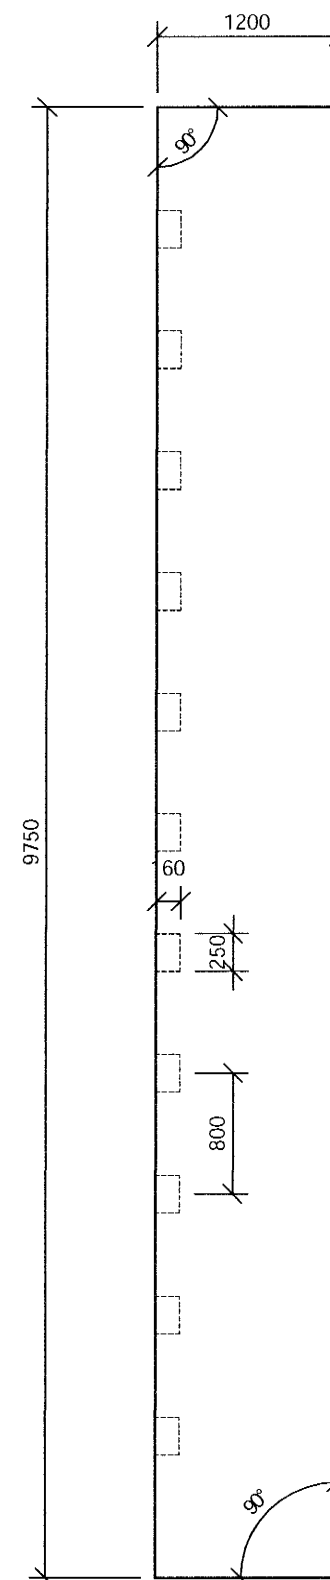


404f

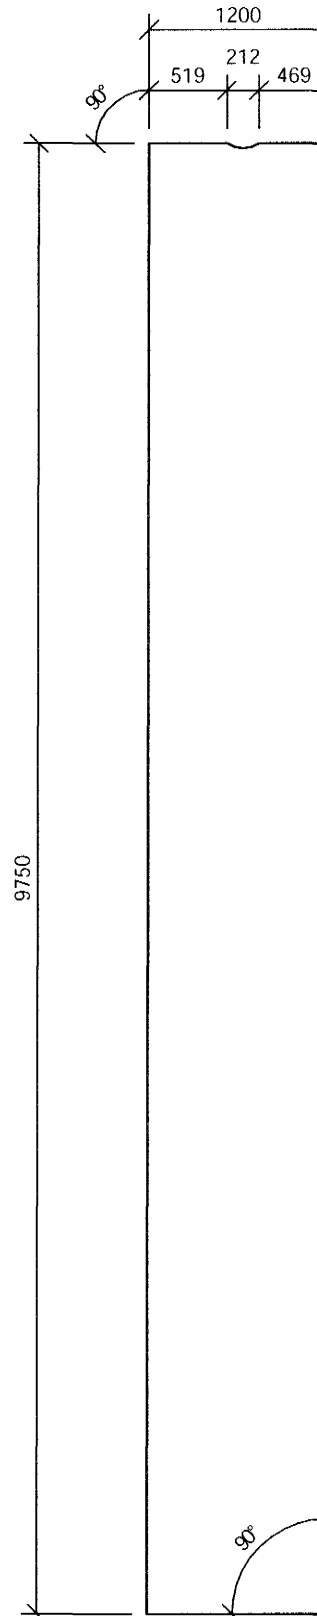


404g

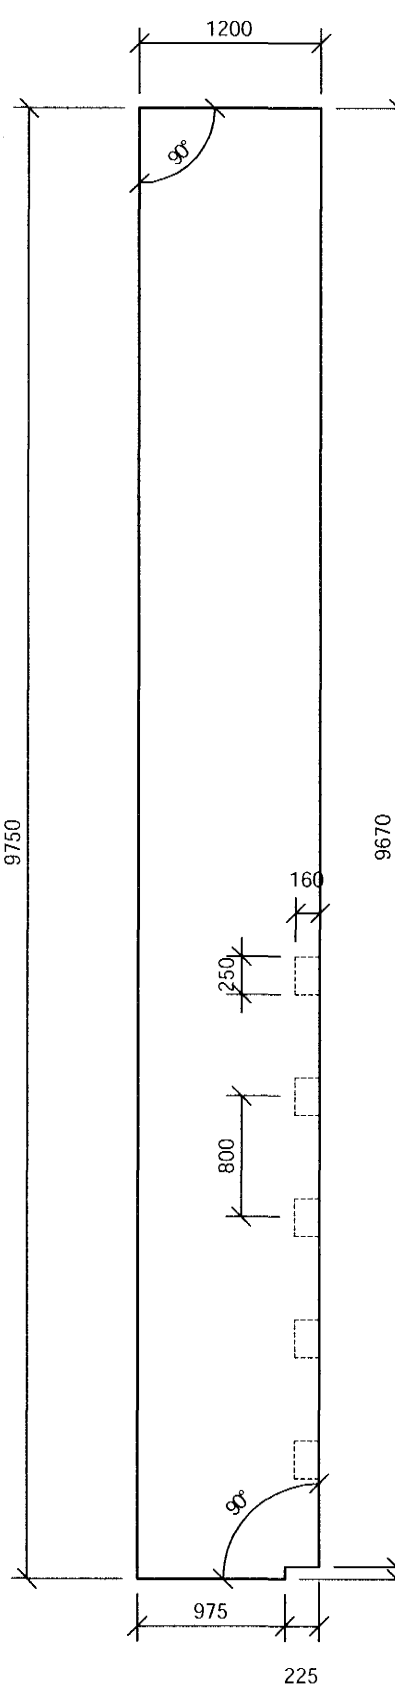


406

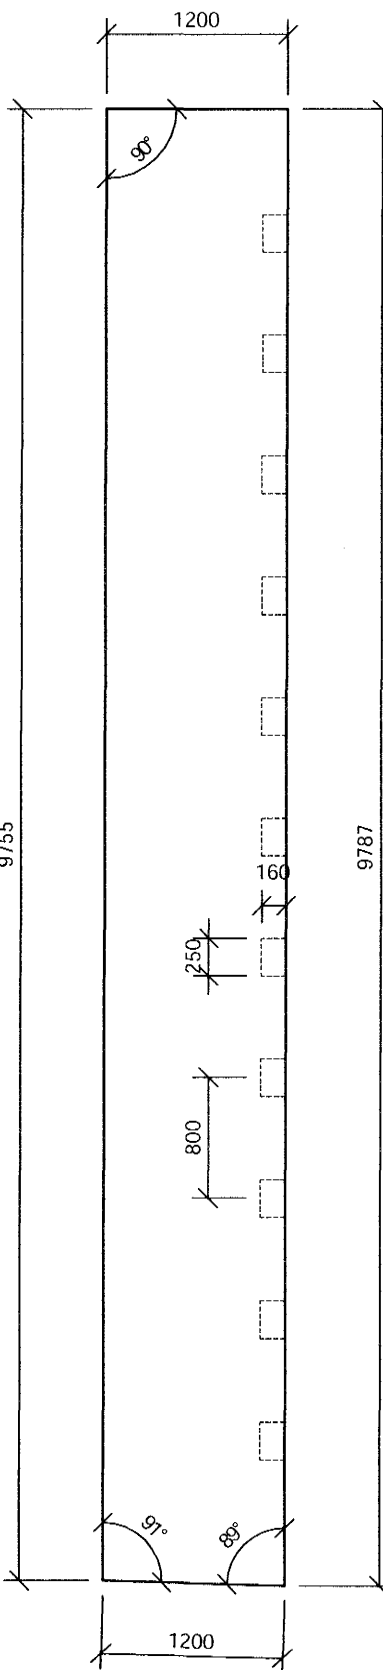


408

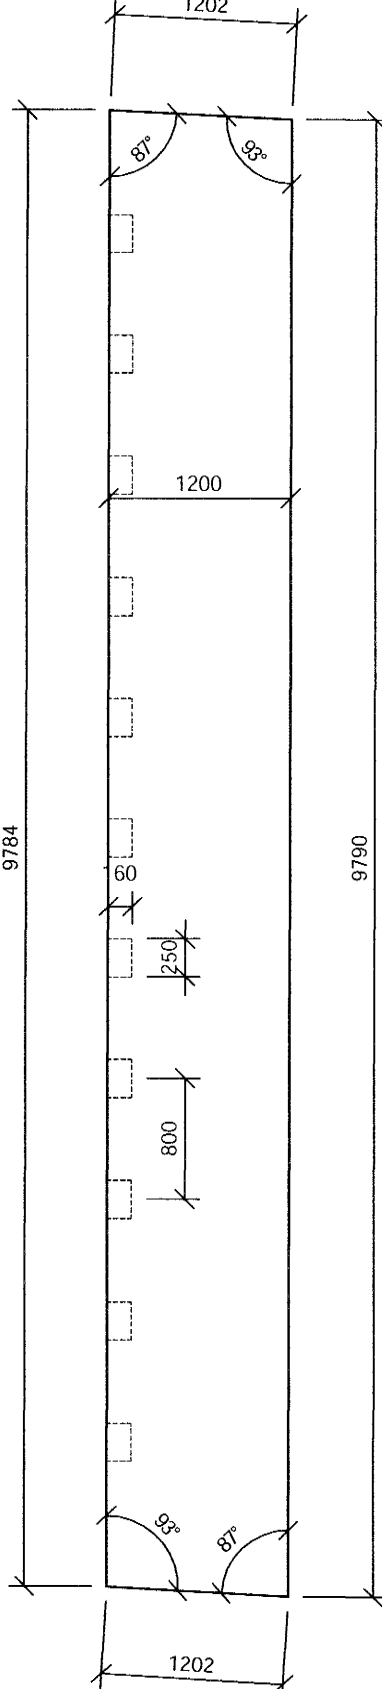

410

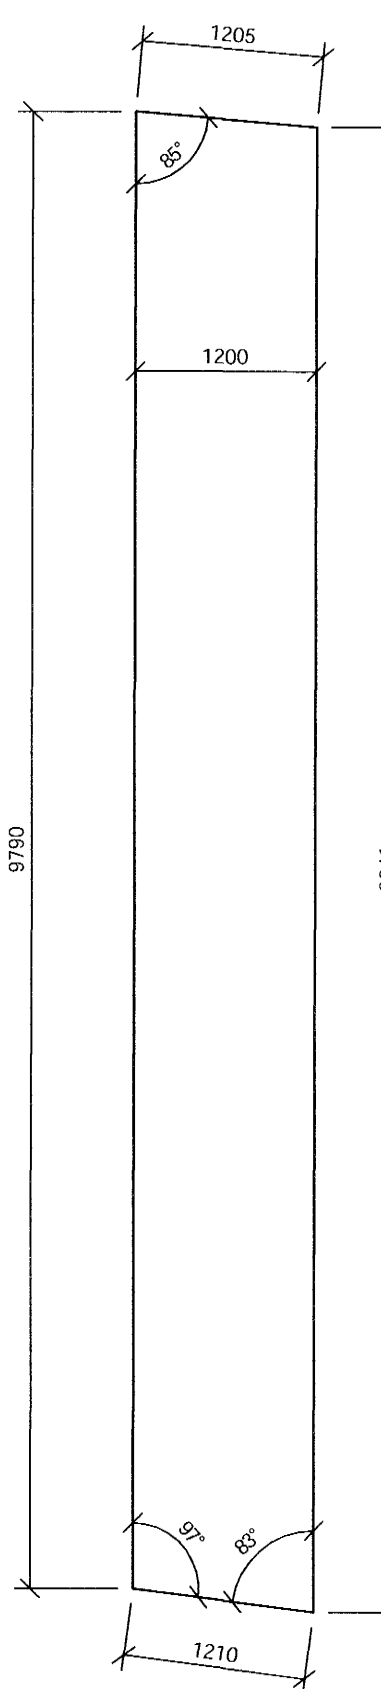

412

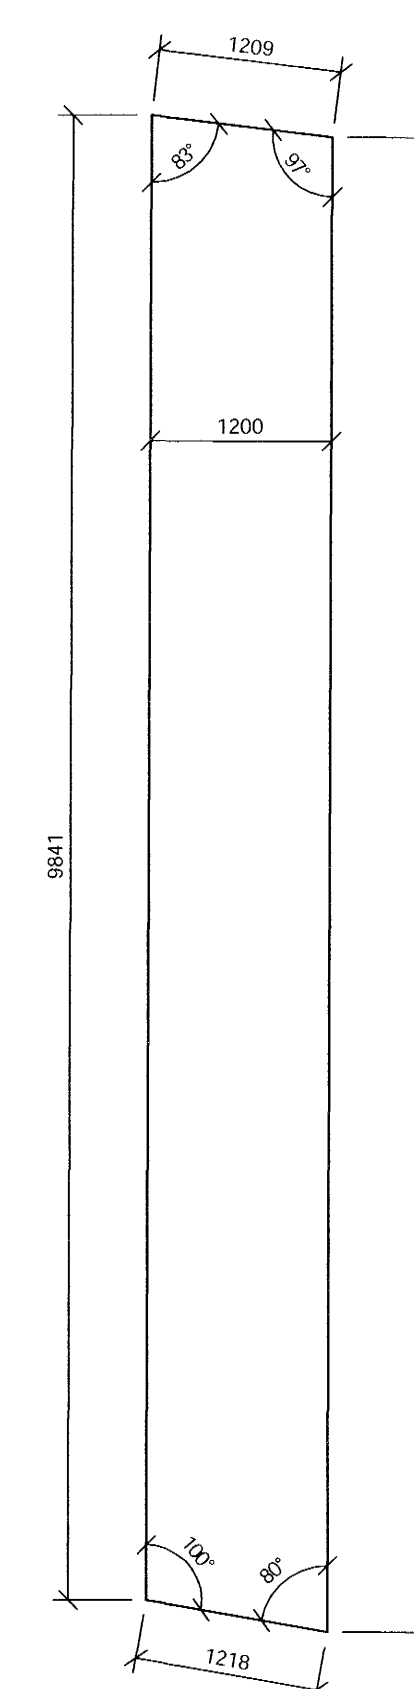

Samþykkt þann
22 FEB. 2005
Byggingafulltrúinn í Hafnarfirði
Eh. Sigurbjartur Matilsson

ÖT.	DAGS.	BREYTING.	HANNAD	SAMP.
DALSHRAUN 1 HAFNARFIRÐI		BURDARVIRKI PLATA YFIR 4. HÆÐ HOLPLÓTUR, EININGAR		
VSB VERKFRÆDISTOFA		Áritun lögg. hönnuða: Björn Gústafsson, Kt.:180550-4889		
BEIARHRAUNI 20 • 220 HAFNARFJÖRDUR Heimasíða: www.vsb.is • Netfang: vsb@vsb.is Sími: 585-8600 Fax: 585-8610 • Kt.: 710796-2899		Hannað: BG	Teiknað: BG/JJR	
FRV		Máli: 1:50	Yfirfarið: BG	
		Dags: 10.02.05	Nr: 03841-B78	