
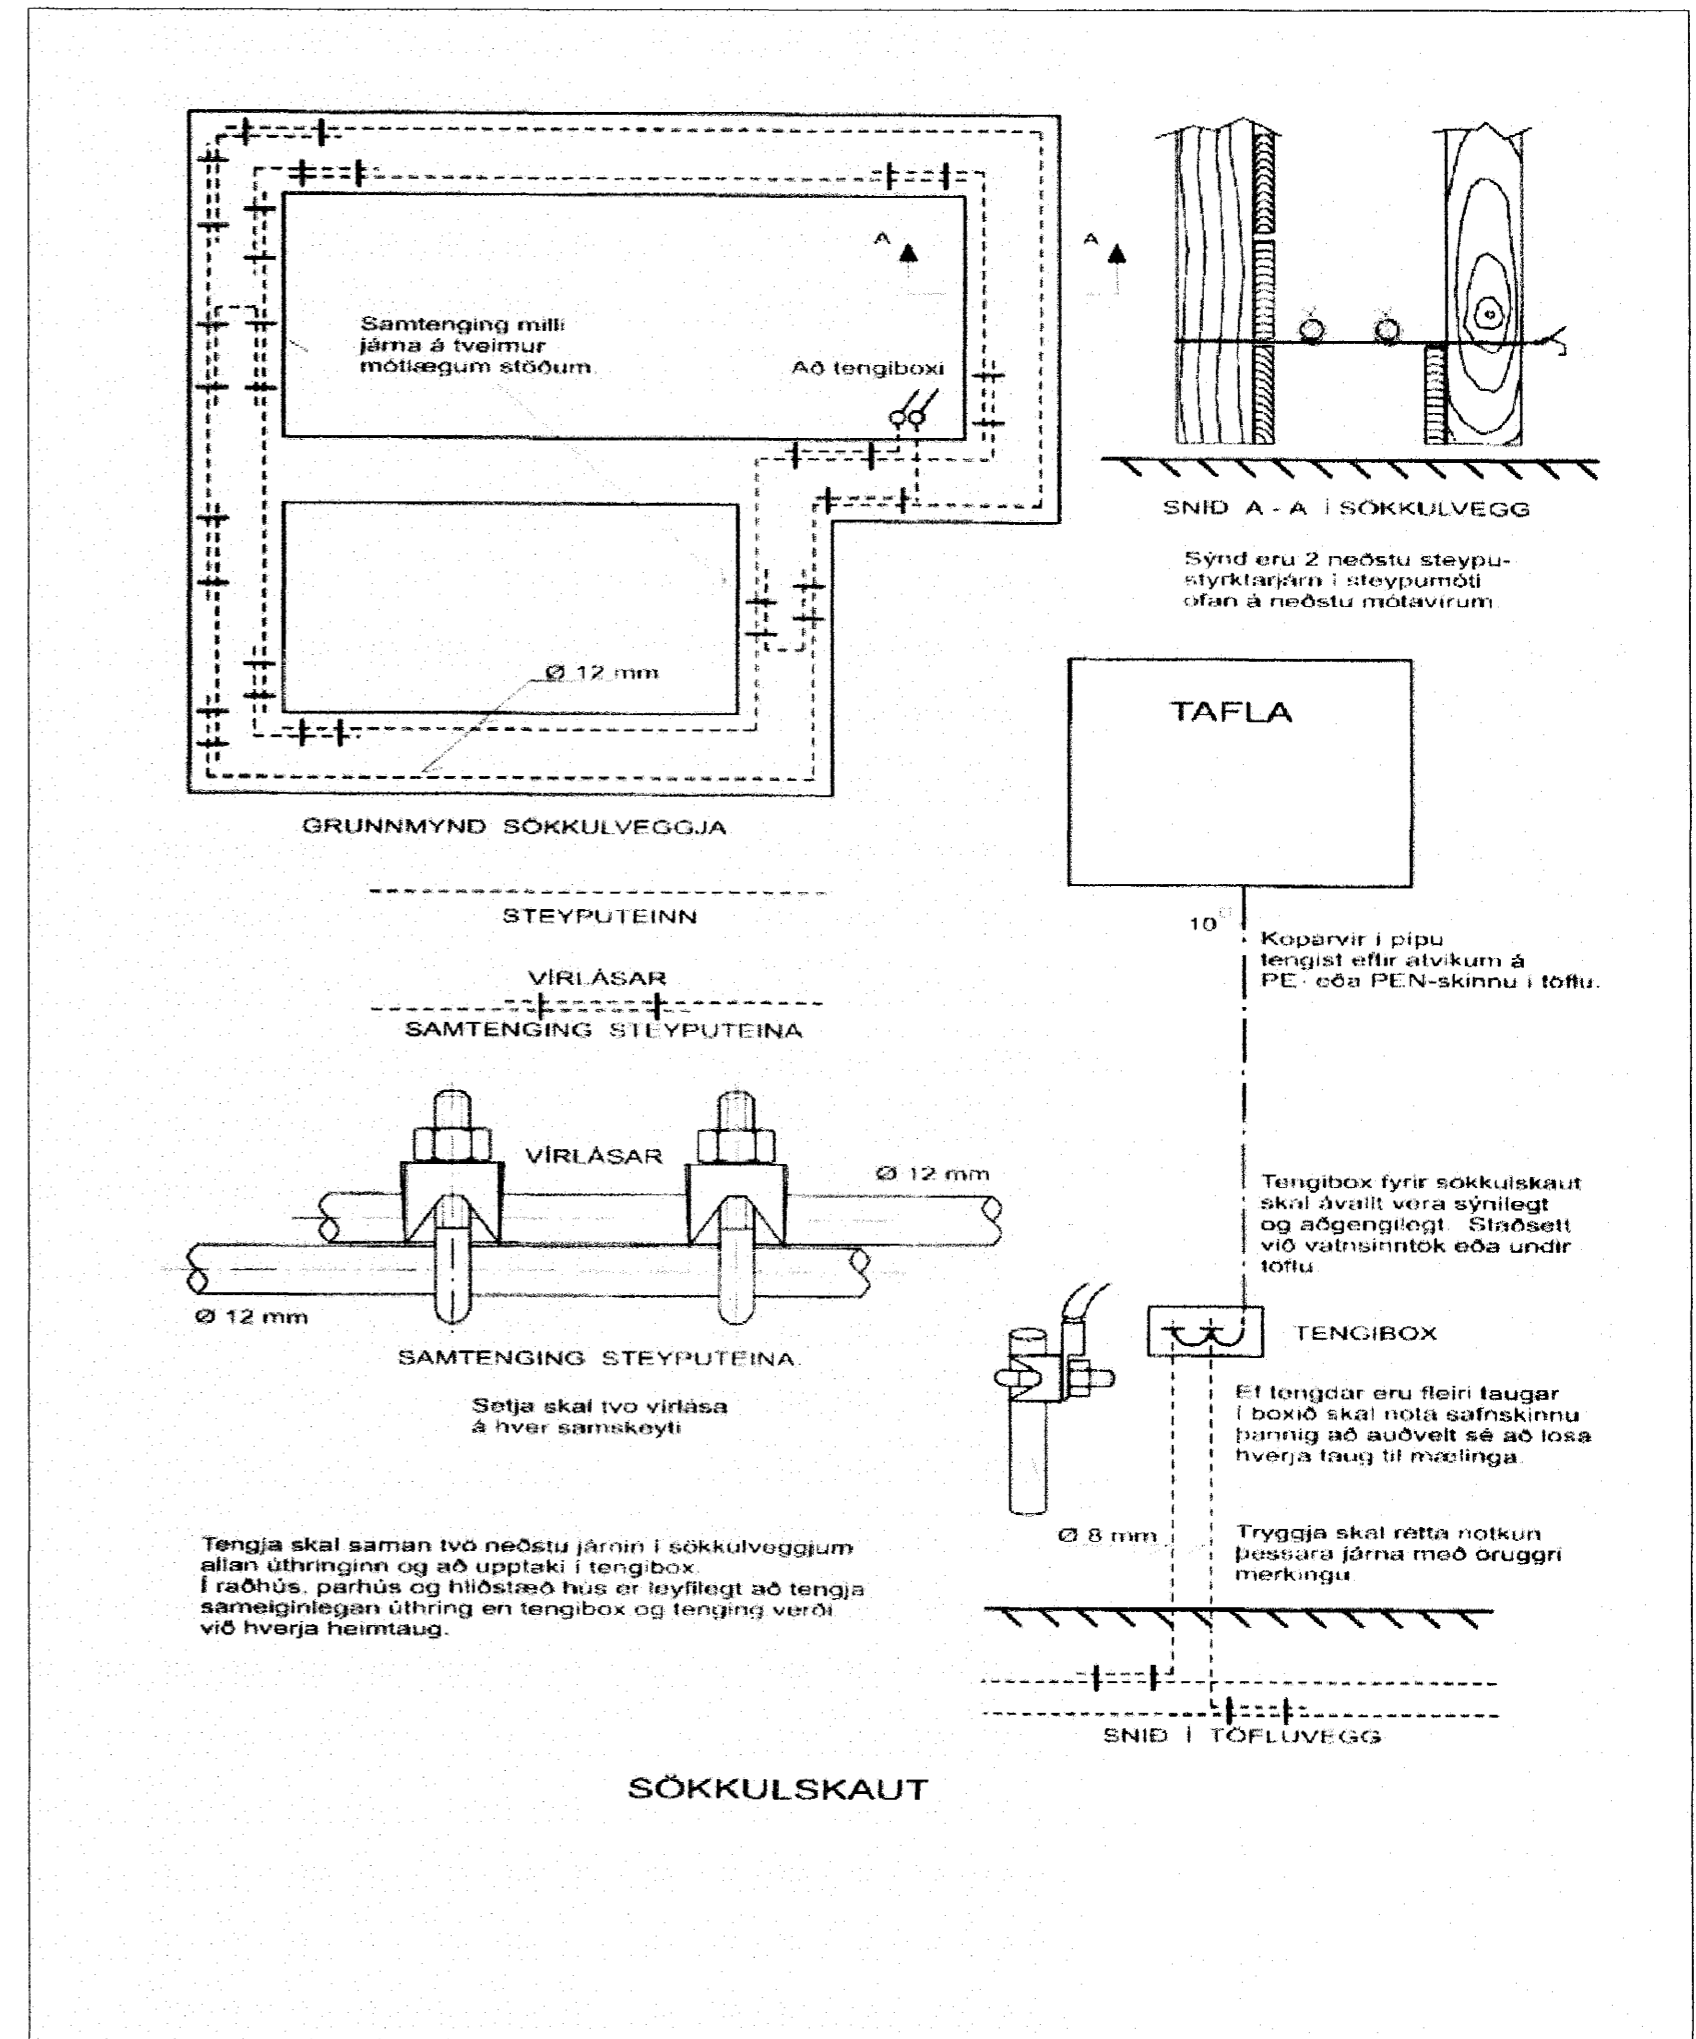


# EINLÍNUMYND

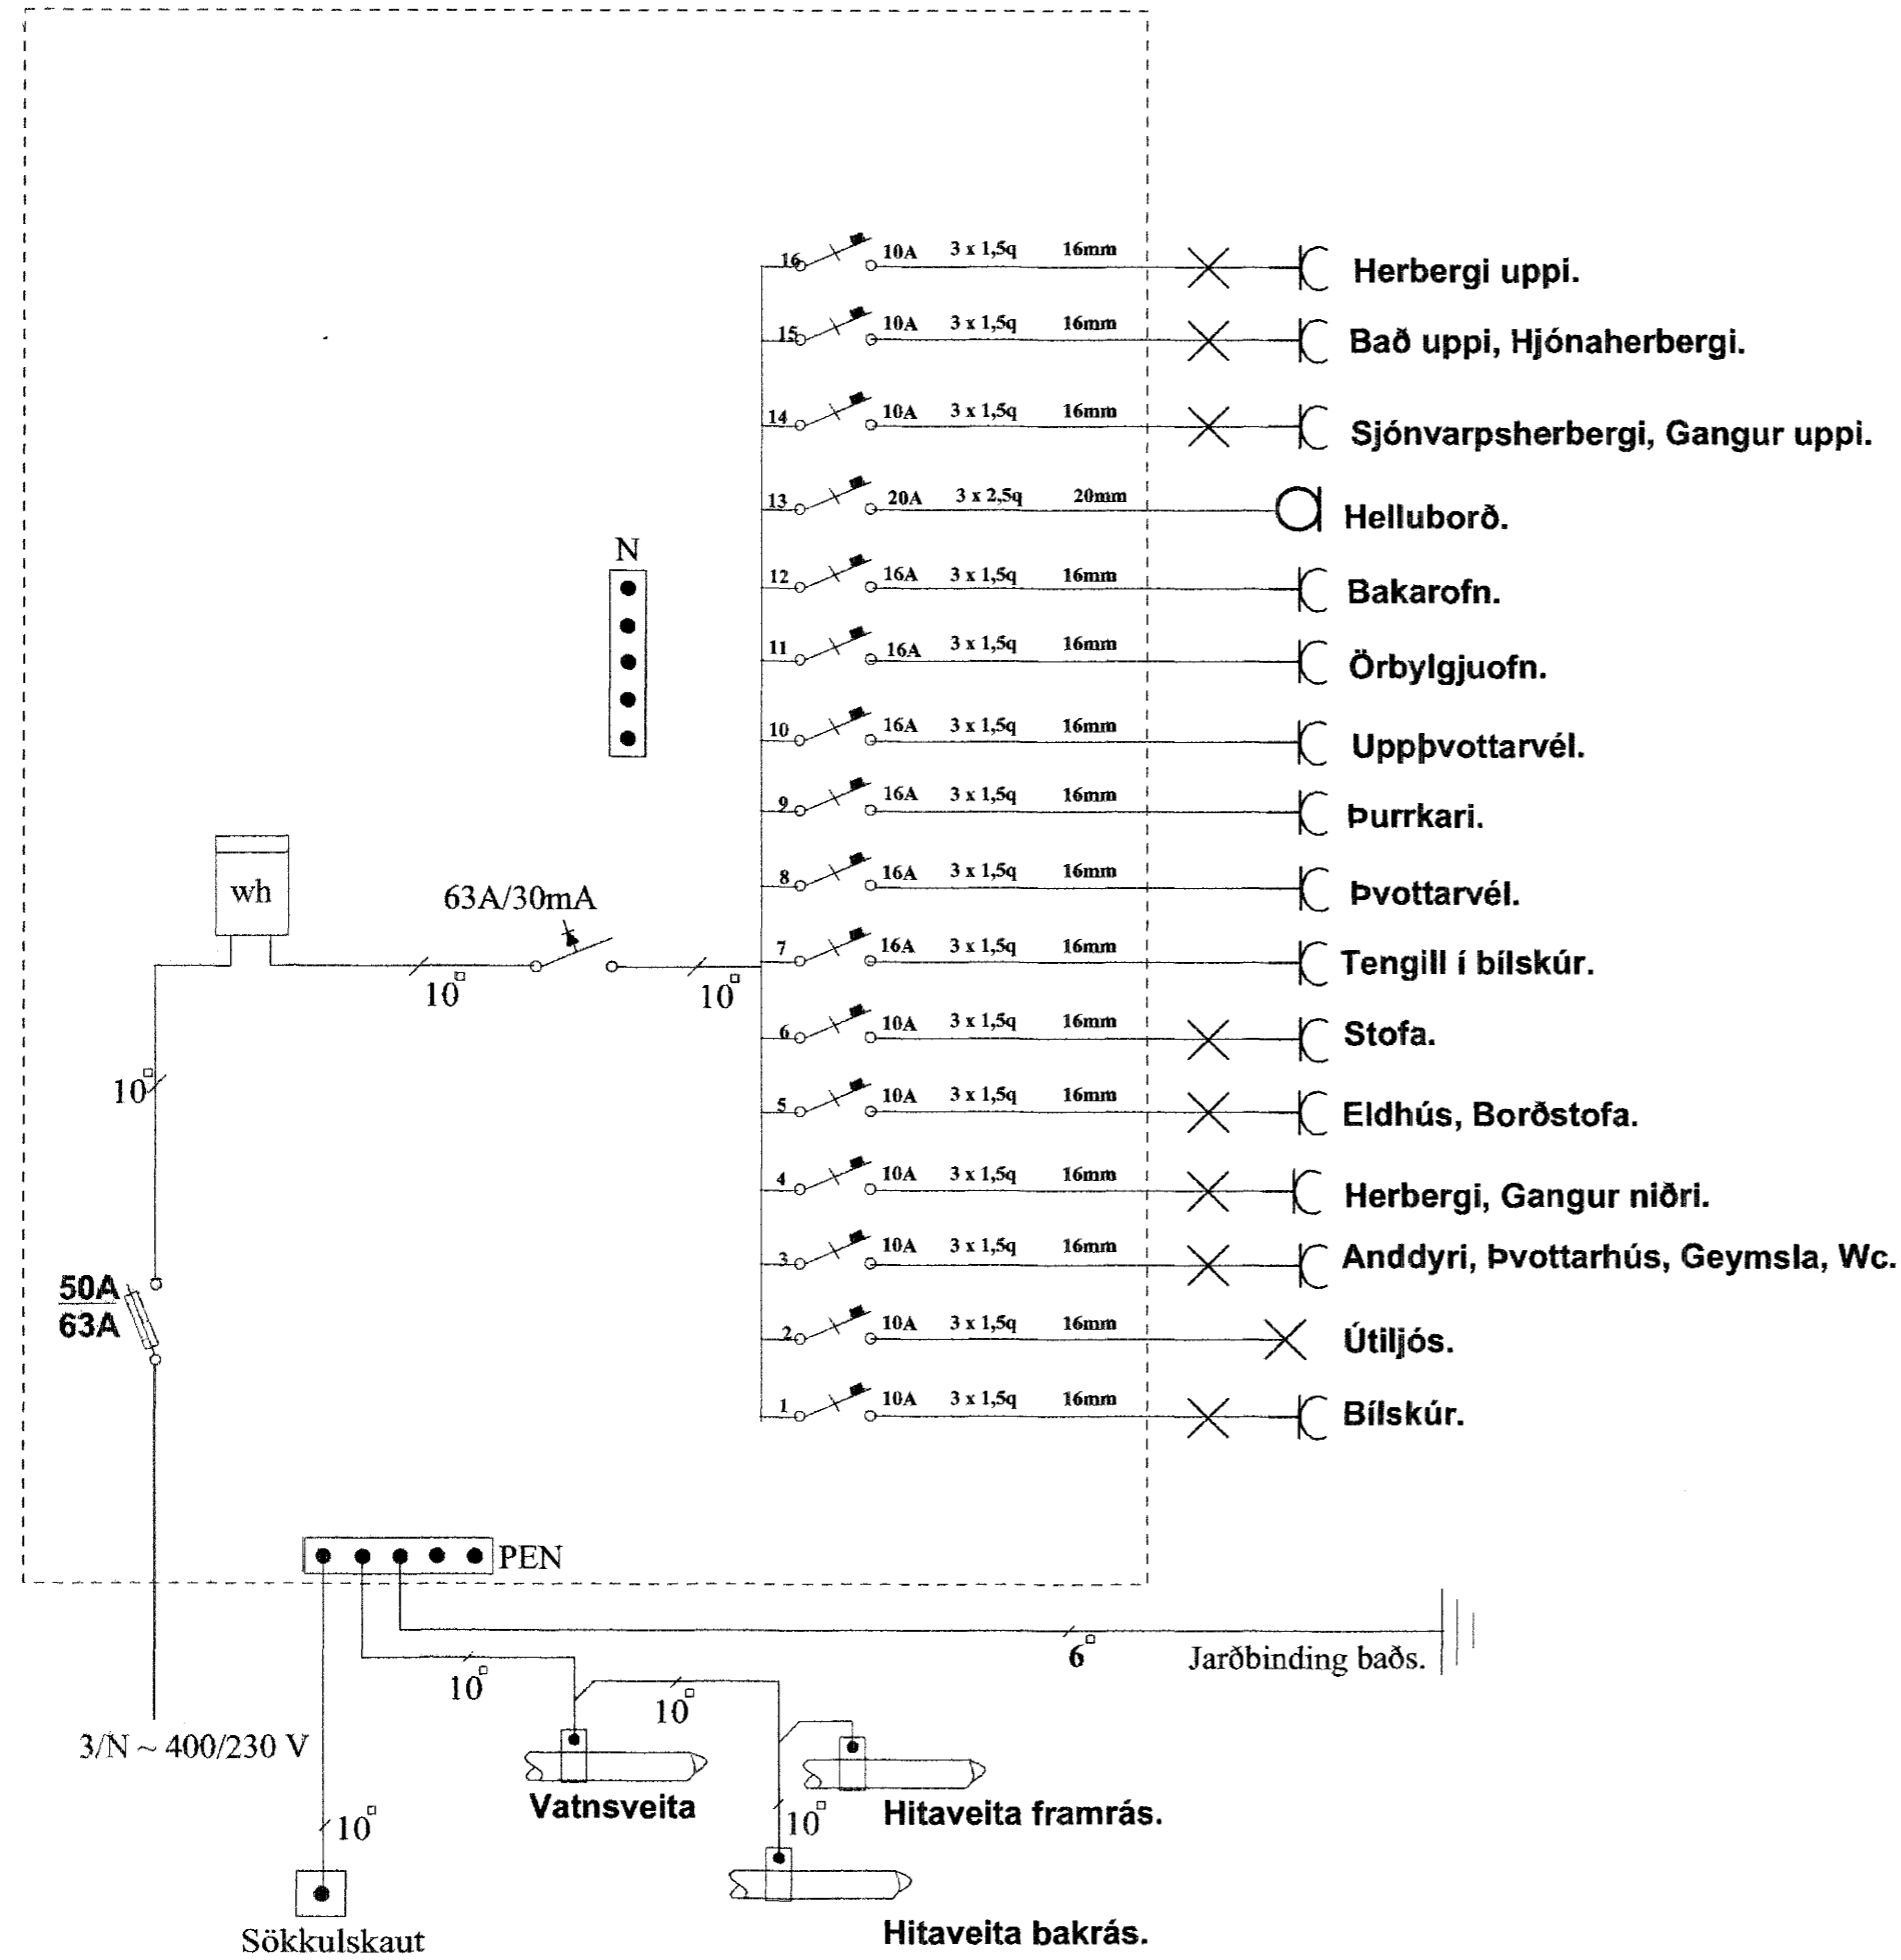

Sampykkt þann  
11 FEB. 2005

Byggingafulltrúinn í Hafnarfirði  
E.h. Sigurbjartur Halldórsson

<b>Raf-Bræður ehf.</b>			
Svanur H. Þórhallsson. Raflagnahönnuður. S. 5675880. GSM. 8965086. kt. 010267-3319.			
Verkheiti: Fifuvellir 1. Hafnafjörður.		Teikning: Einlínnumynd - Sökkulskaut	
Teiknað: Svanur.	Kvarði:	Dags: 21.Okt.2004.	Teikning nr: 4 af 4.
<i>Svanur Þórhallsson</i>		<i>Samp. Bjartur Halldórsson</i>	