
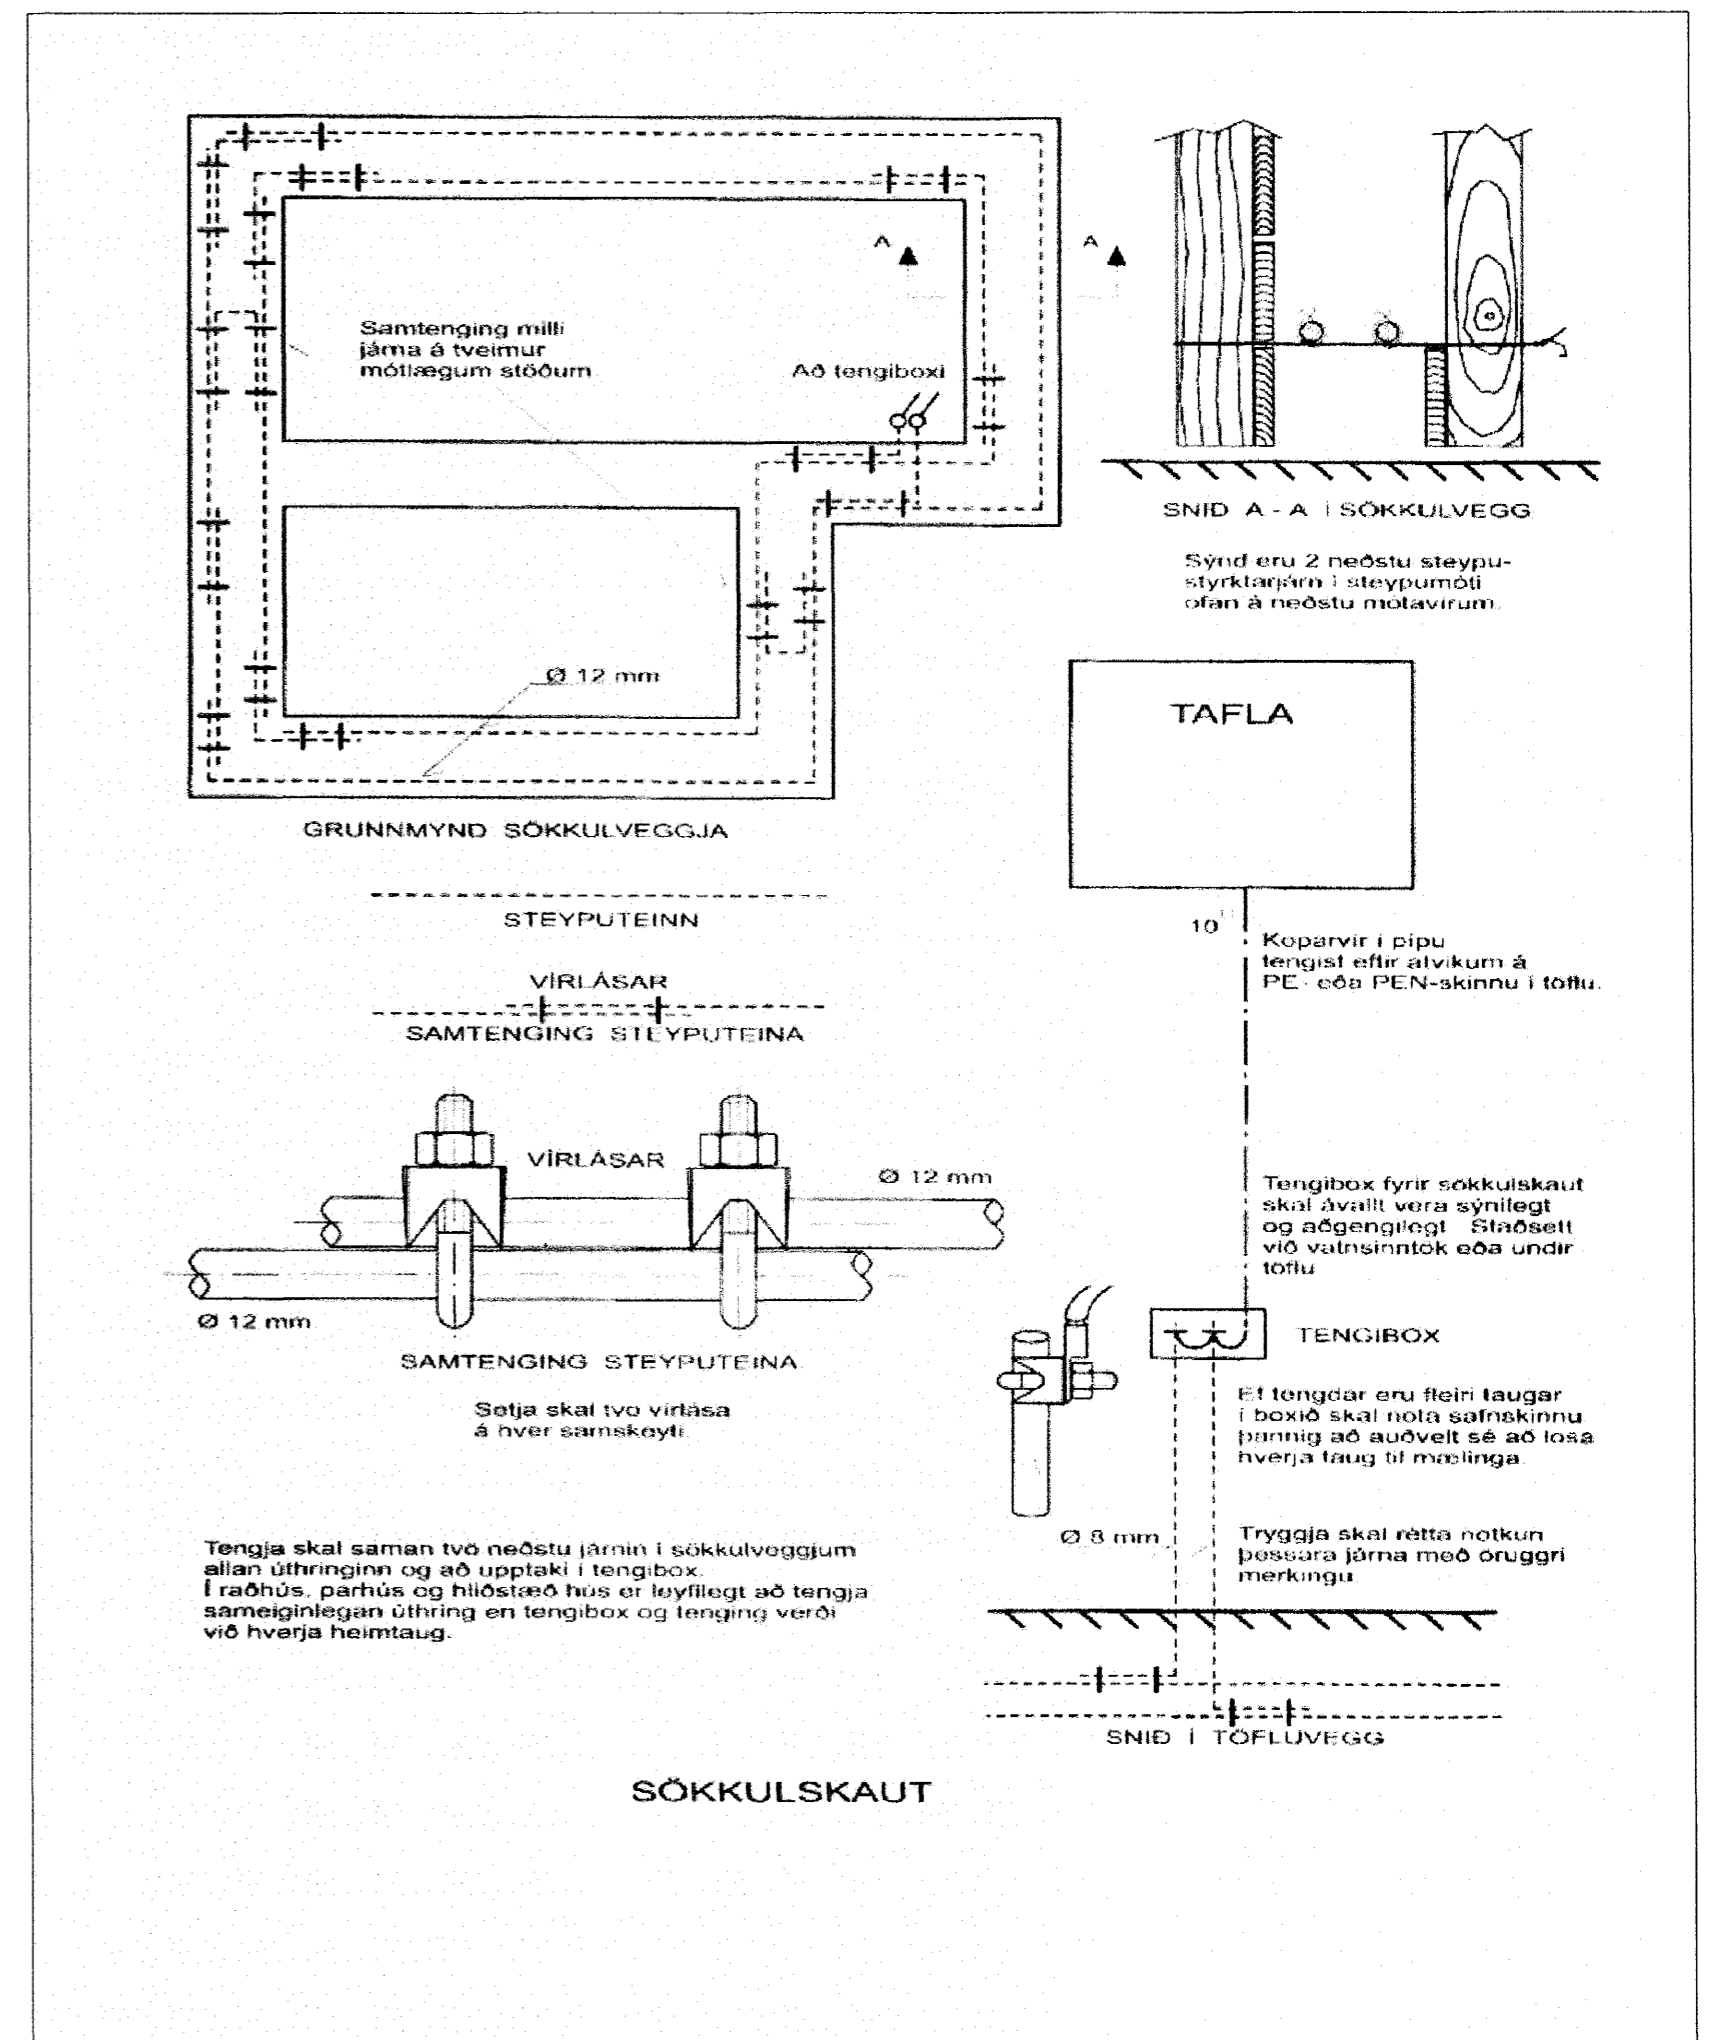


# EINLÍNUMYND

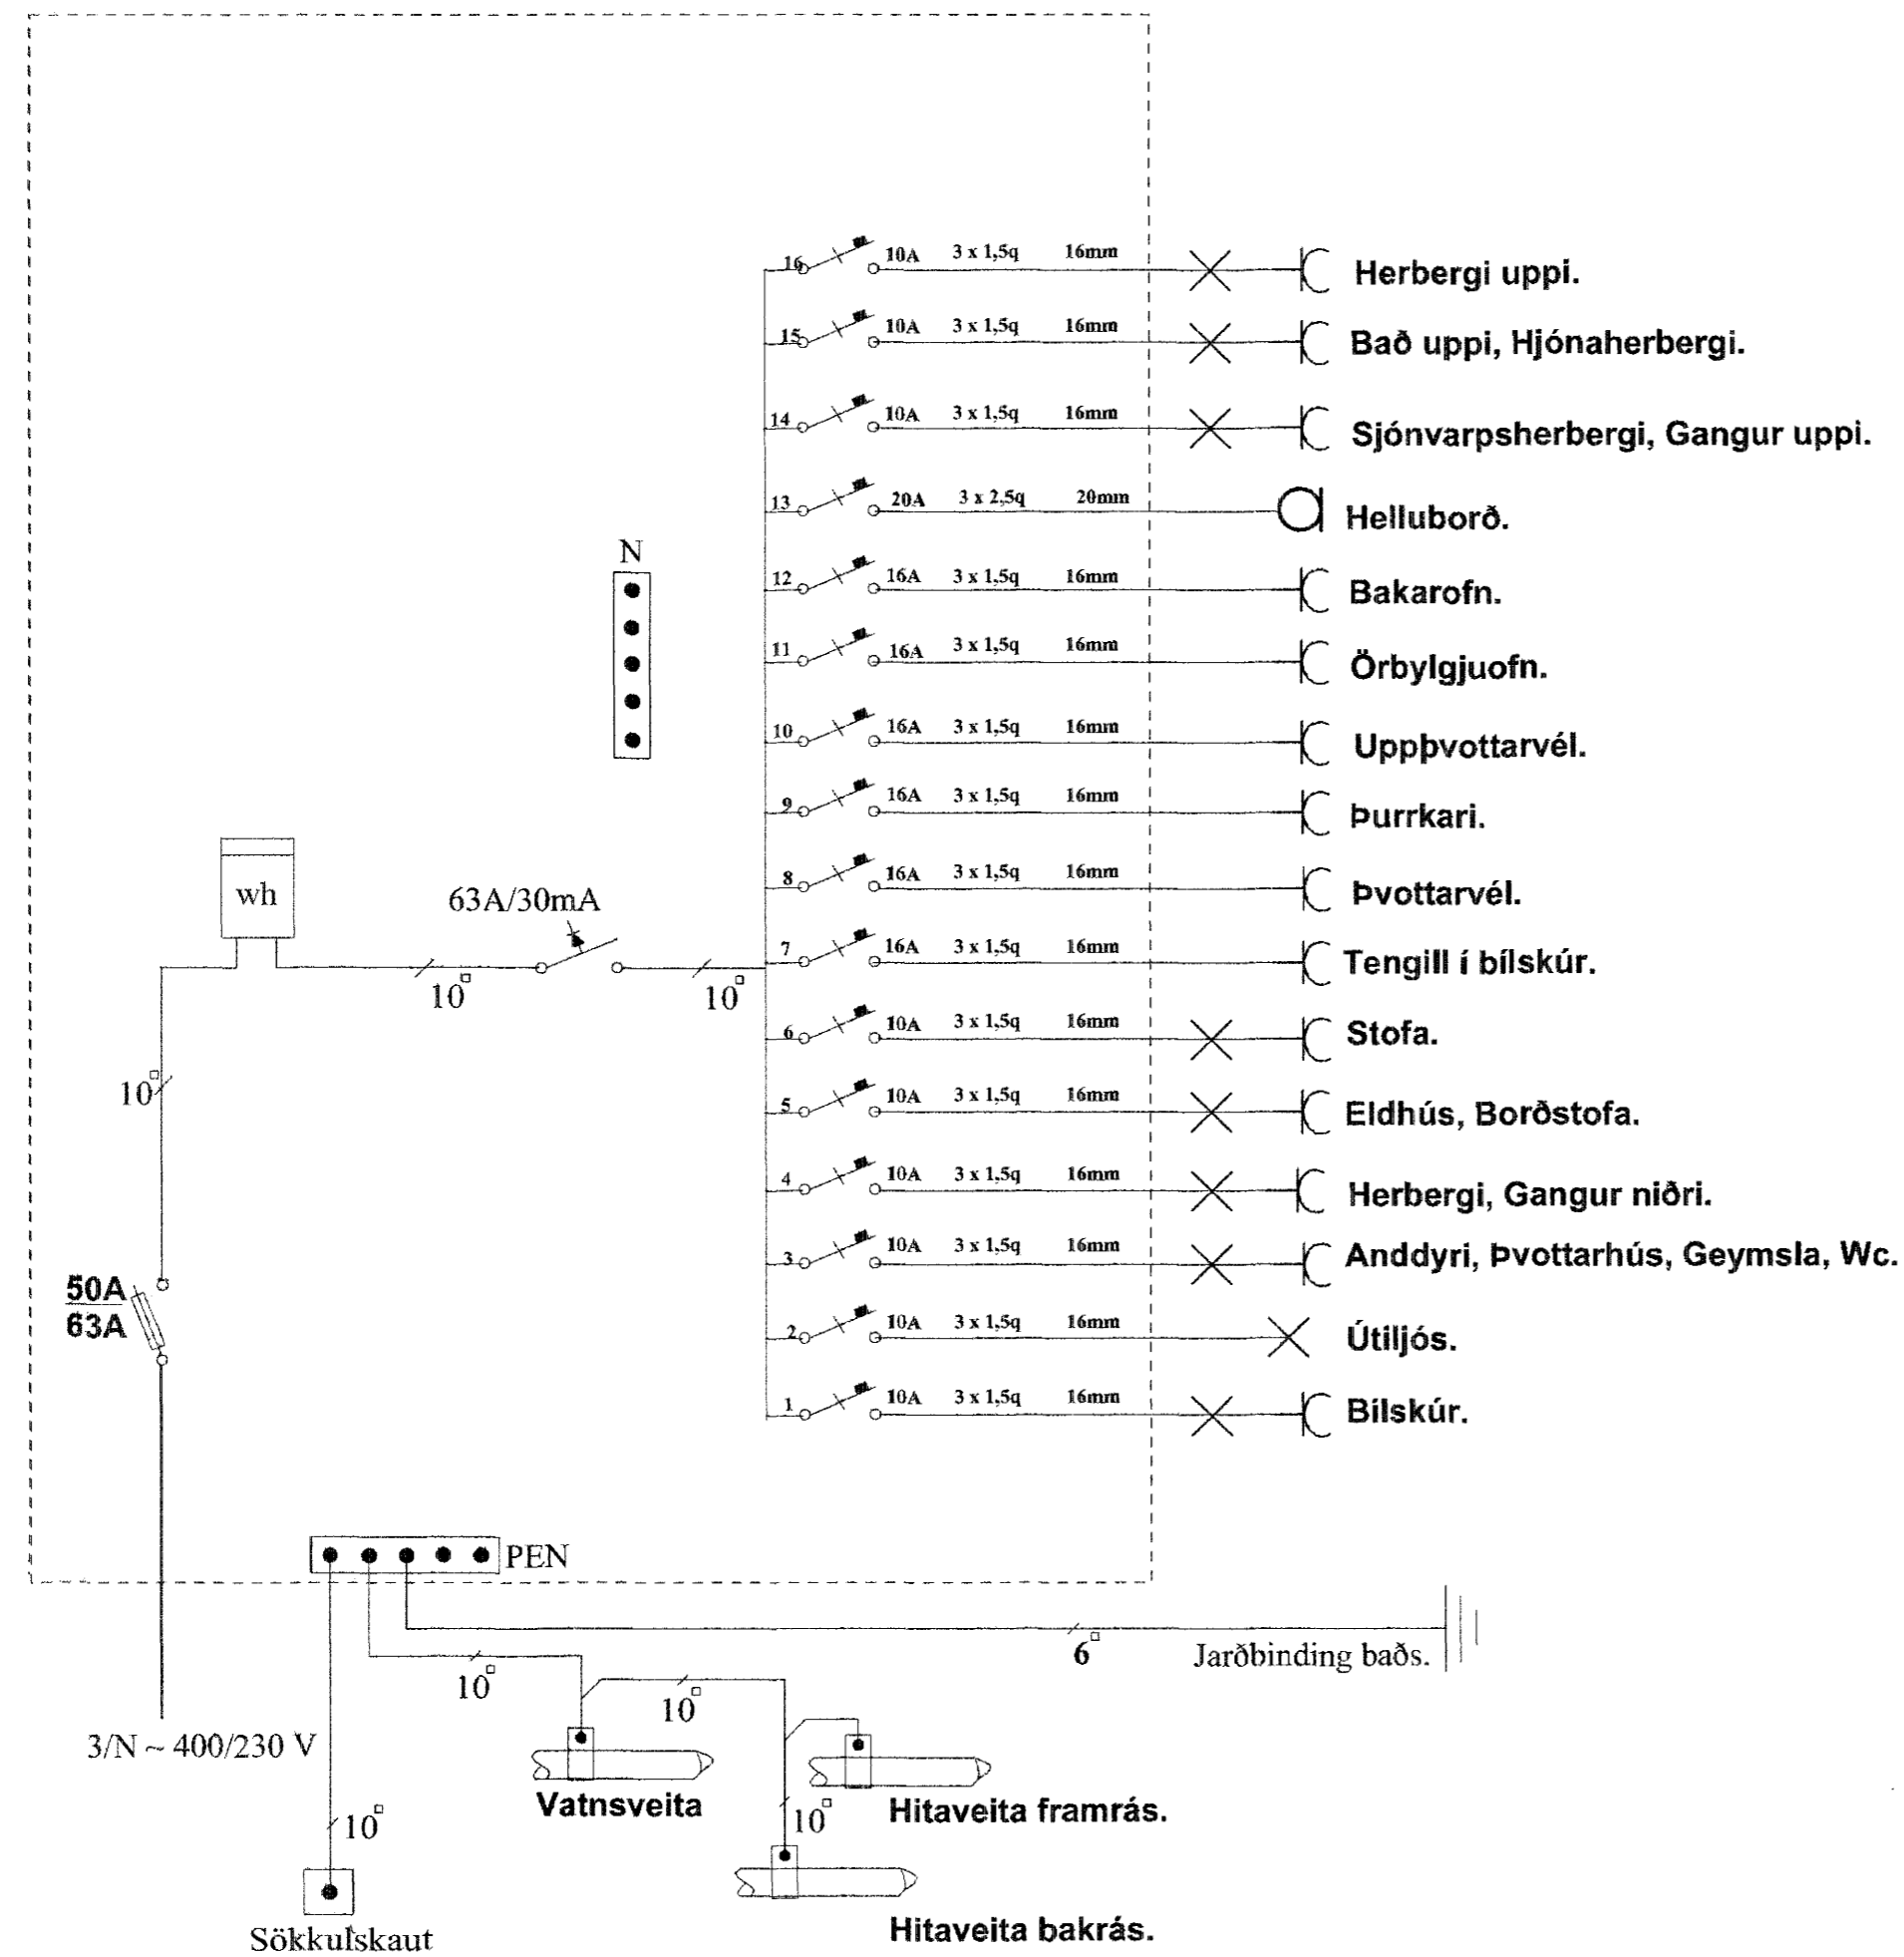

Samþykkt þann 11 FEB. 2005

<b>Raf-Bræður ehf.</b> Svanur H. Þórhallsson. Raflagnahönnuður. S. 5675880. GSM. 8965086. kt. 010267-3319.		Byggingafultrúinn í Hafnarfirði F.h. Sigurbjartur Halldórsson	
Verkheiti: Fifuvellir 3. Hafnafjörður.		Teikning: Einlínumynd - Sökkulskaut	
Teiknað: Svanur.	Kvarði:	Dags: 21.Okt.2004.	Teikning nr: 4 af 4.
Svanur Þórhallsson		Samþ. Jón Ludvíksson	