


Skýringar:
Explanations:

VST
Verkfæðistofa
Sigurðar Thoroddsen hf.
 Ármúla 4, 108 Reykjavík, kt. 611276-0289
 Sími: 569 5000, fax: 569 5010, veffang: www.vst.is

Sampykkt þann
 06 OKT. 2004
 Byggingafulltrúinn í Hafnarfirði
 Fh. Sigurbjartur Halldórsson

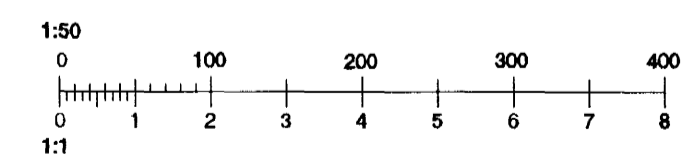

Fjöldi stykkja Number of pieces		Hlutur Object	Atrið Item	Efni Material	eo:stik Weight	total í heild (ka) byggt	Athugasemdir Remarks
IV III II I		Skrifstofuhús Alcan, Mhl. 94					Stærð Format A1 Mkv. Scale 1:50
		Lampaplan 1. hæð					Kostnaður - gætur. / Cost - Eqno. 1199 4110
		Rafagnateikning					AKS no.
Vestur / Supplier		Raftákn hf					Teknar verki / Drawn of suppl / Drawn / Rev. 330-01.5.01.01 1
Teknað Drawn	HRS	20.06'03	Yfirfarið Checked	SJJ	07.07'03		Sambýttur / Approved by Sigurður Jón Jónsson
ALCAN PRIMARY METAL EUROPE		Strauuravík					Drögn. of ISAL / Tekn. of ISAL / Drawn / Rev. kt. 061061-2669
ALCAN Iceland Ltd		IS-222 Hafnarfjörður					167941 1
Teknað Drawn			Yfirfarið og skráð Checked and filed				Núllan heimlað Released

1 Vinnuteikning		01.07'03	JOS		
Breyt. Rev.	Breyting Revision	Dag. Date	Samþ. Approved	Nok. heiml. Released	
Tilteikningar nr. ISAL Ref. drawing no. of ISAL		Samsetningartekningar nr. ISAL Assembly drawing no. of ISAL			

This drawing is the property of the Alcan Iceland Ltd, and handed out for personal use only. It may neither be copied nor made available to others without permission of the Alcan Iceland Ltd. The receiver is liable for any misuse.