

LJÓS M. TENGLI Í TÖFLU

65G042-OI (T1.1)

65G042-OJ (T2.1)


Hill (Túpa 150 kW)

Stjórskápur hitakerfi

Loftraesting uppl

Lyfta

Vara

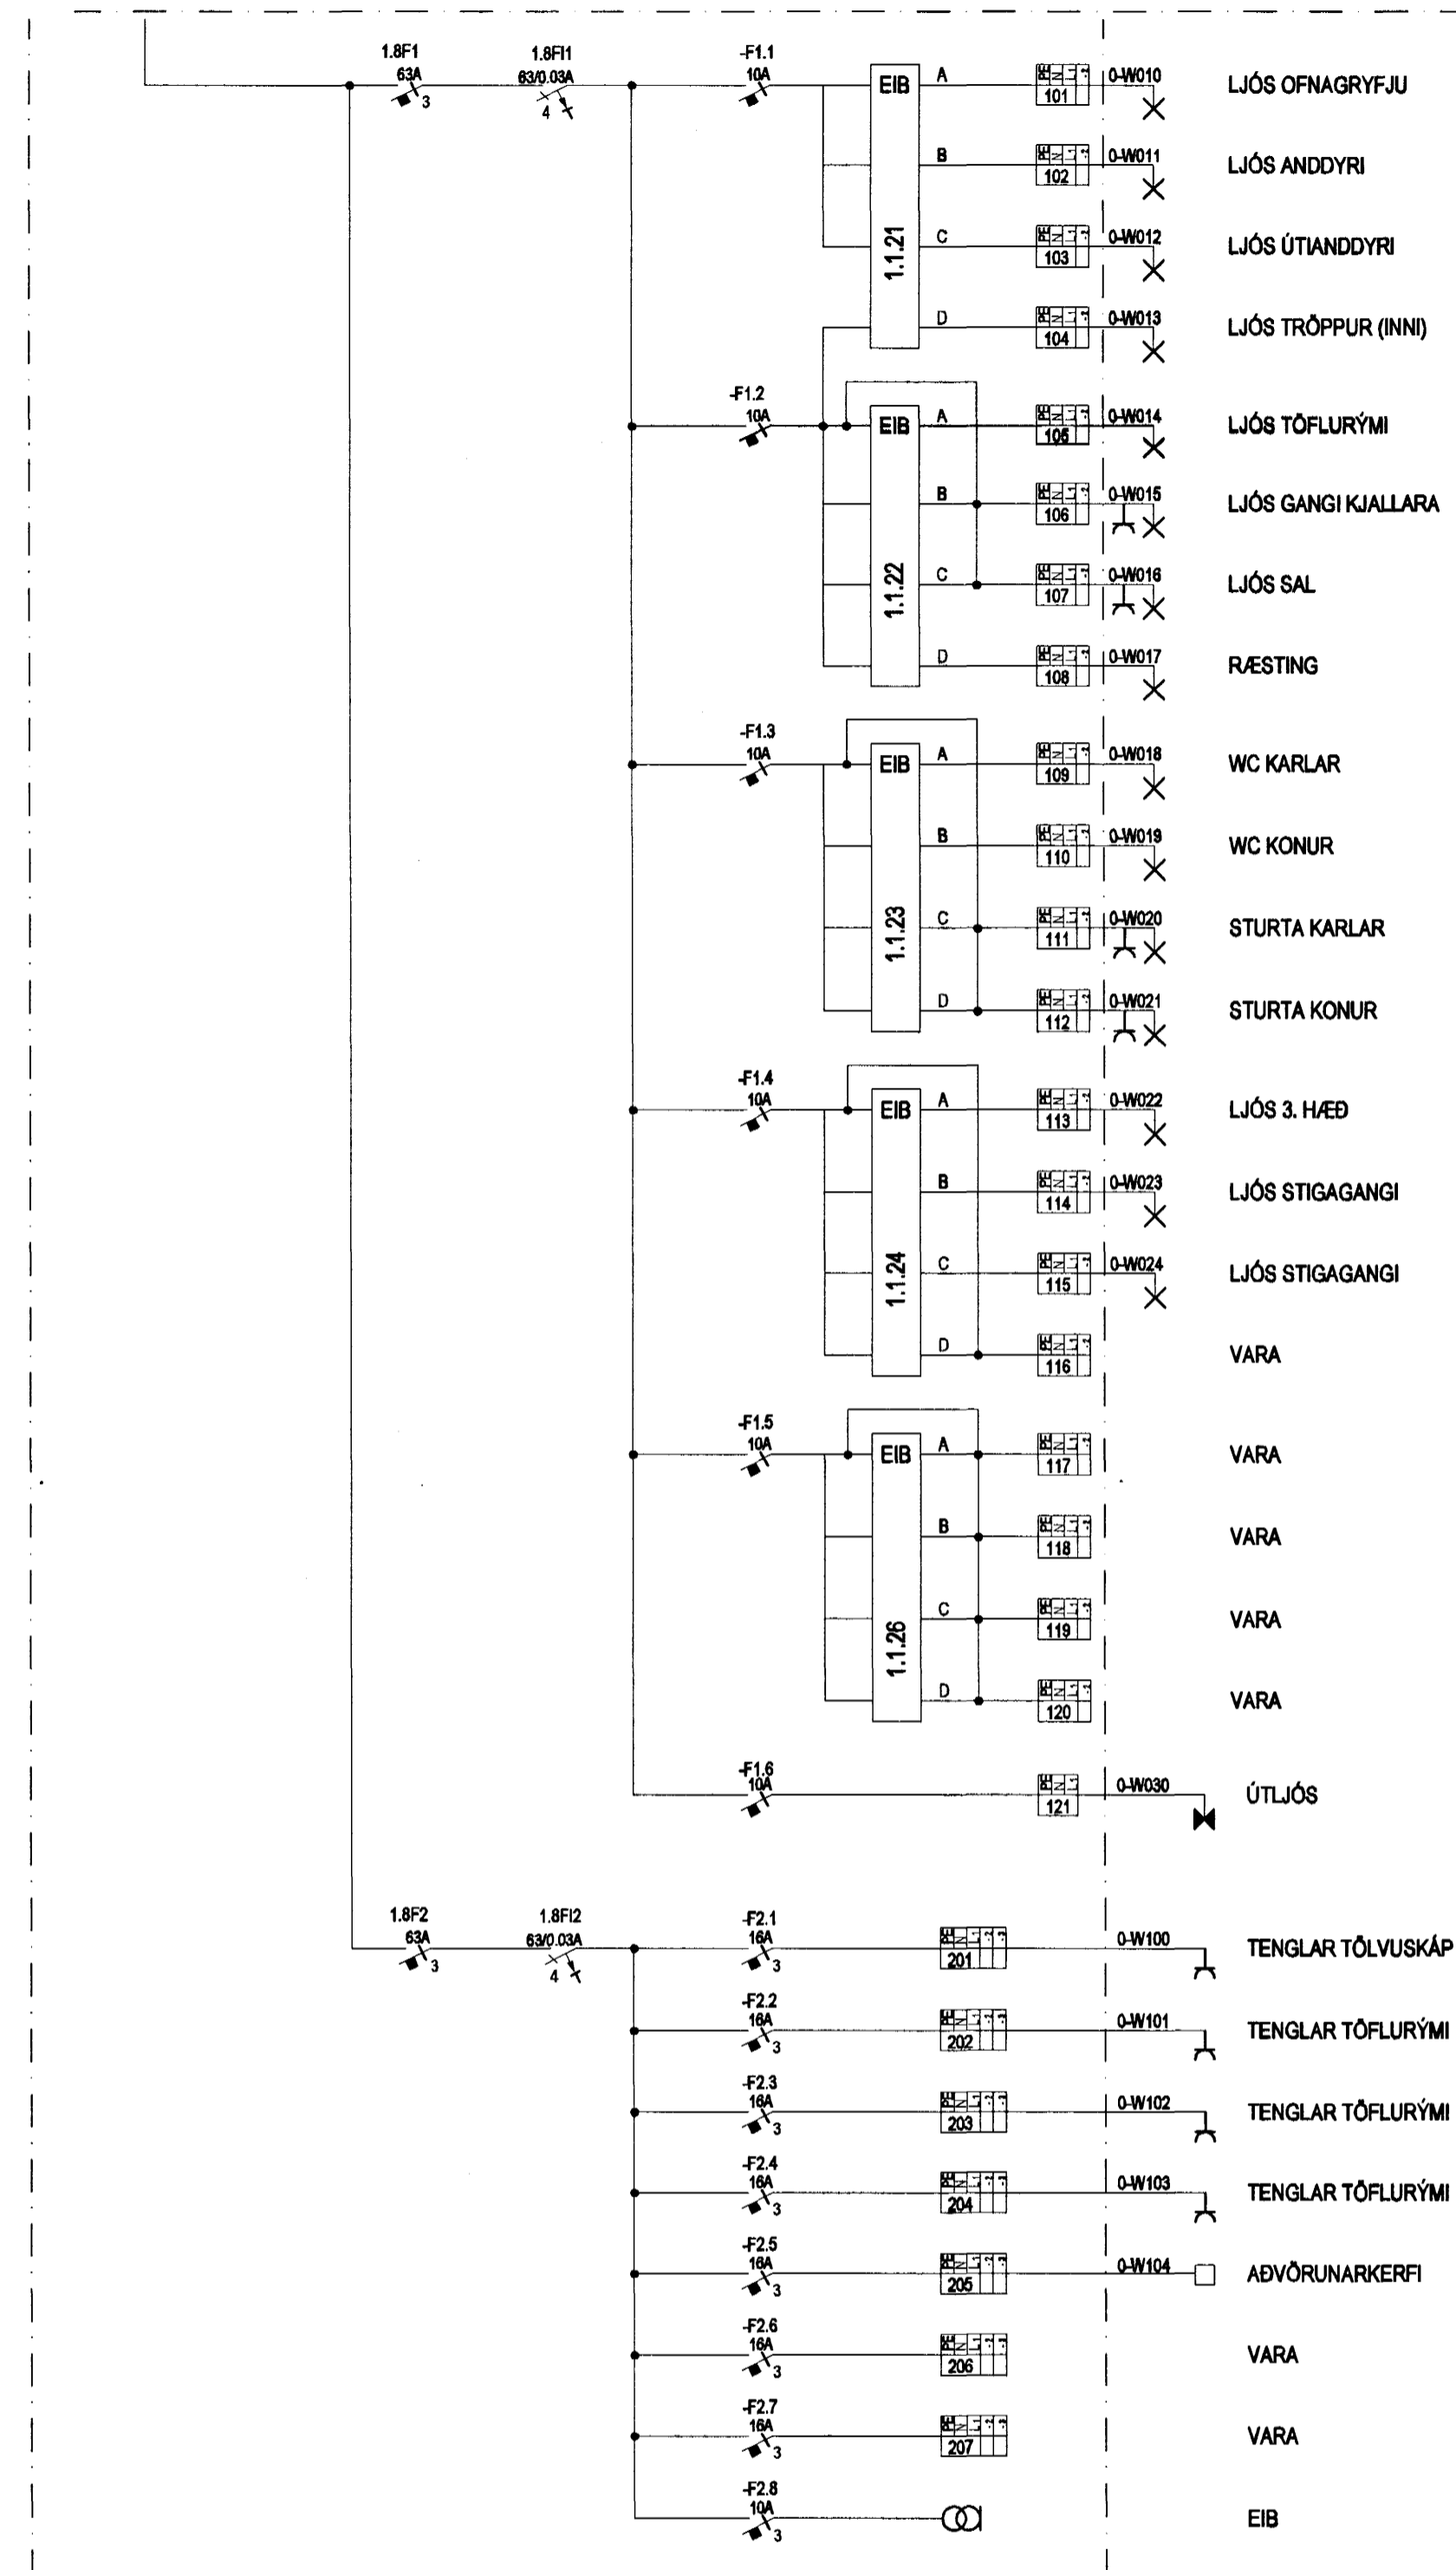

Samþykkt þann  
06 OKT. 2004

Byggingafráttirinn í Hafnarfirði  
F.h. Sigurbjartur Halldórsson

Skýringar:  
Explanations:

**VST**  
Verkfæðistofa  
Sigurðar Thoroddsen hf.  
Ármúla 4, 108 Reykjavík, kt. 611276-0289  
Sími: 569 5000, fax: 569 5010, veffang: www.vst.is

Breyt. Rev.	Dags. Date	Samþ. Approved	Nok. heiml. Released
2	Viðbætur	04.06'04	SJU
1	Vinnuteikning	01.07'03	JOS

Fjöldi stykja Number of pieces		Hlutur Object	Atrið Item	Efni Material	eo.stk Weight (kg)	total í heild total pieces	Althugsamerki Remarks
IV	III	II	I				
Skrifstofuhús Alcan, Mhl. 94 Aðaltlafla 65G042-0 Raflagnateikning							Stærð Scale A1 Mkv. Scale 1199 4110 AKS no.
Verktali / Supplier Raftákn hf							Teiknar, vertaki / Drawn, of supp 330-01.9.00.01 2
Teiknað Drawn		HRS	20.06'03	Yfirfarið Checked	SJU	07.07'03	Samþykktur Approved kt. 061061-2669
Breyt. Rev.		ALCAN PRIMARY METAL EUROPE ISAL Alcan Iceland Ltd		Strumuvík IS-222 Hafnarfordur		167949	2
Teiknað Drawn		Yfirfarið og skráð Checked and filed		Notkun heimil Released			

Tilv. teikningar nr. ISAL  
Ref. drawing no. of ISAL

Samsettn. teikningar nr. ISAL  
Assembly drawing no. of ISAL

This drawing is the property of the Alcan Iceland Ltd. and handed out for personal use only. It may neither be copied nor made available to others without permission of the Alcan Iceland Ltd. The receiver is liable for any misuse.