
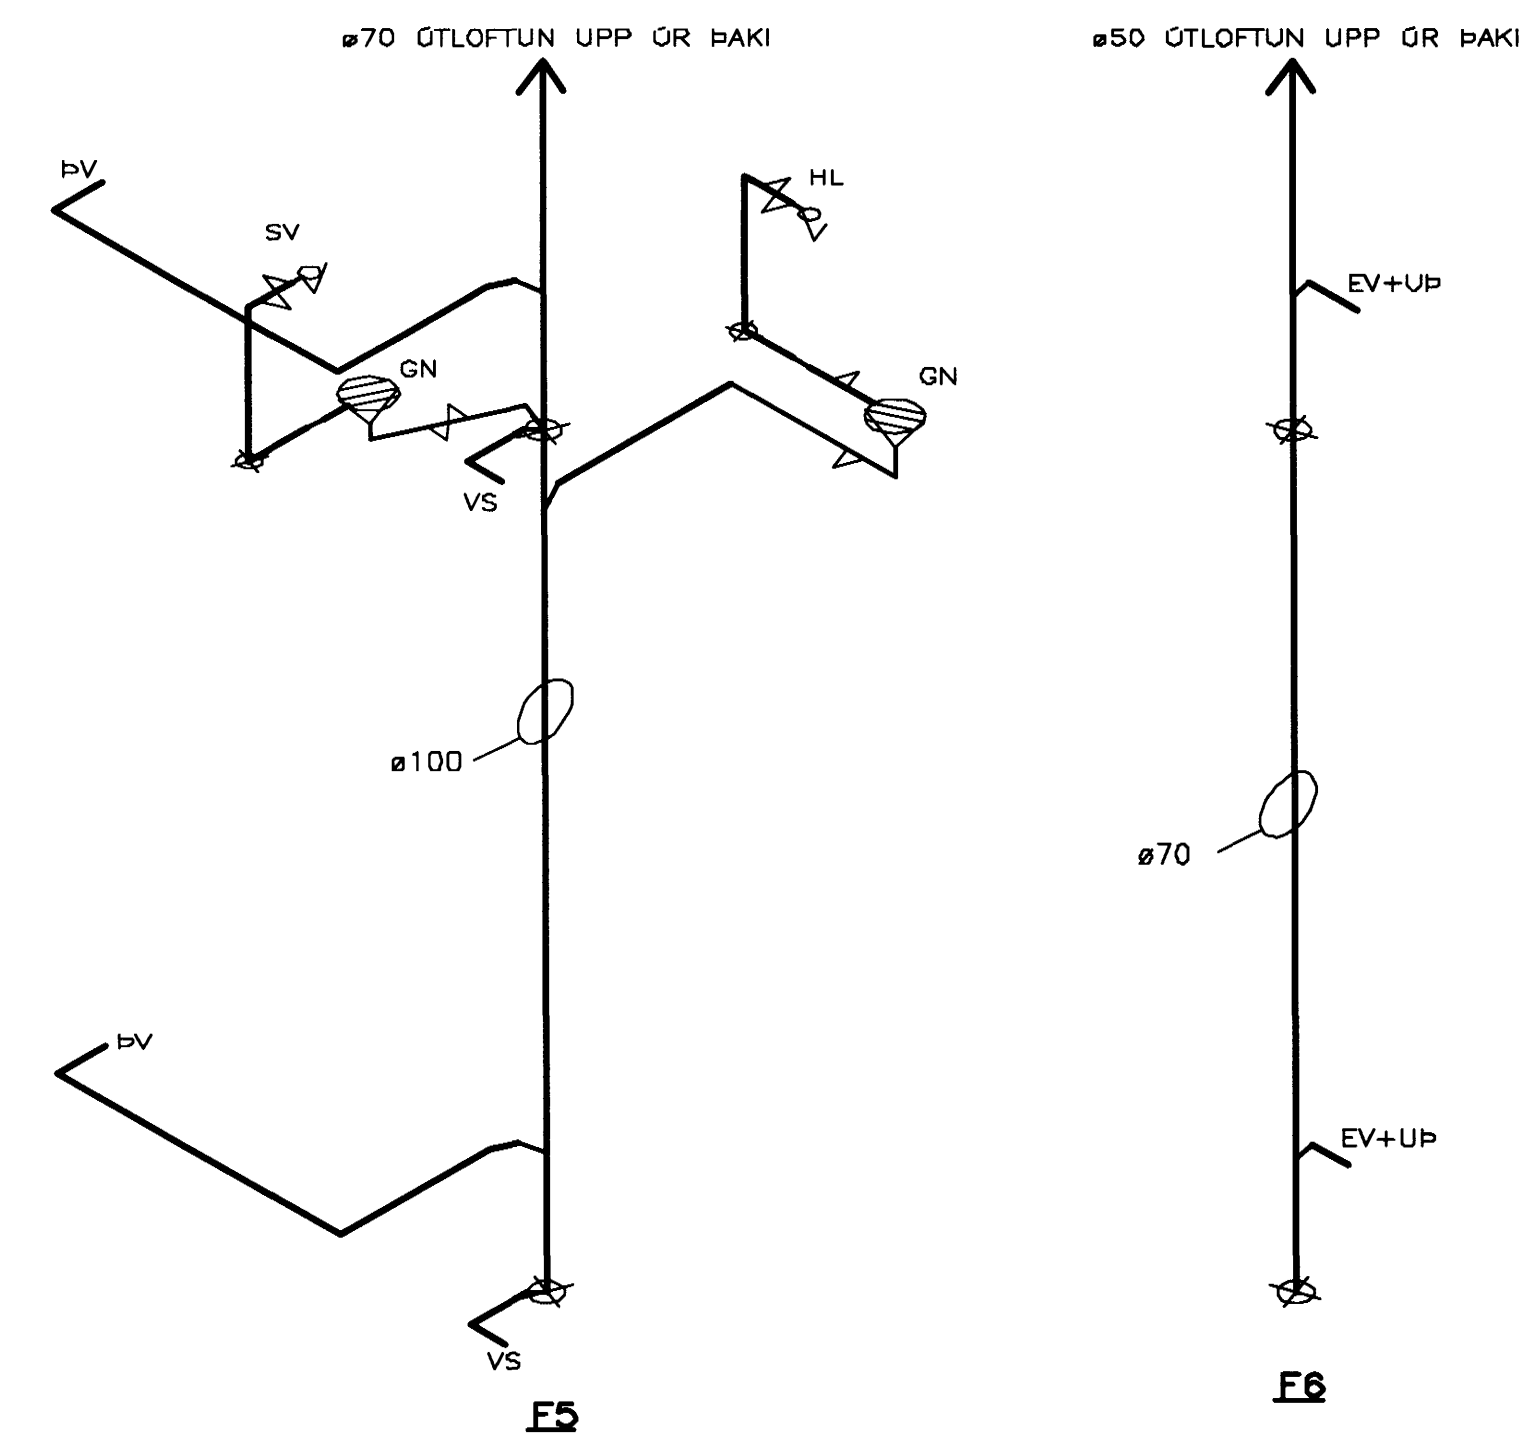
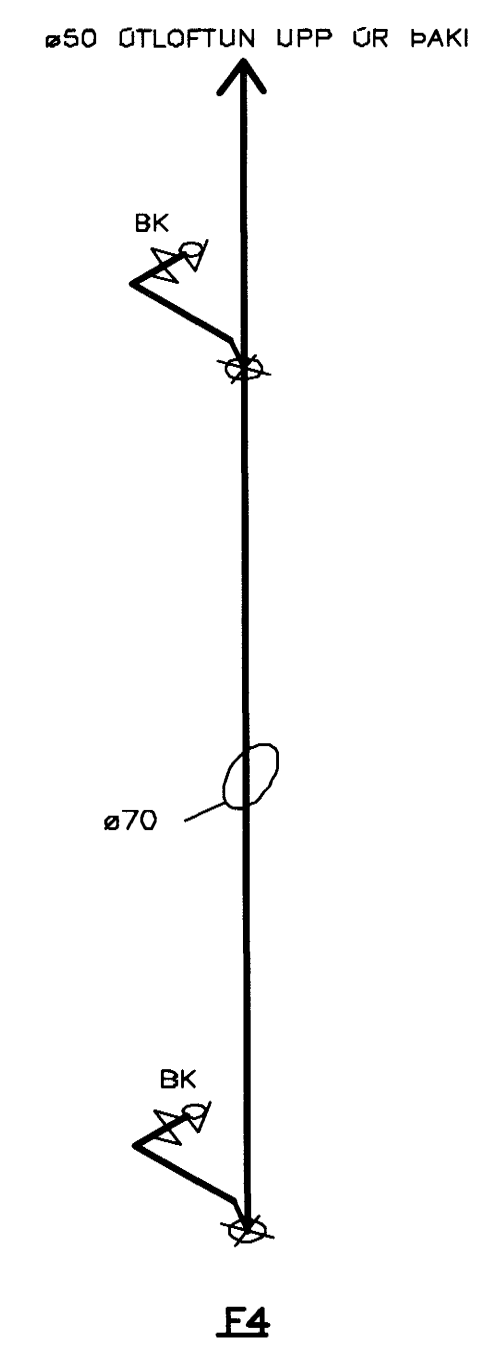
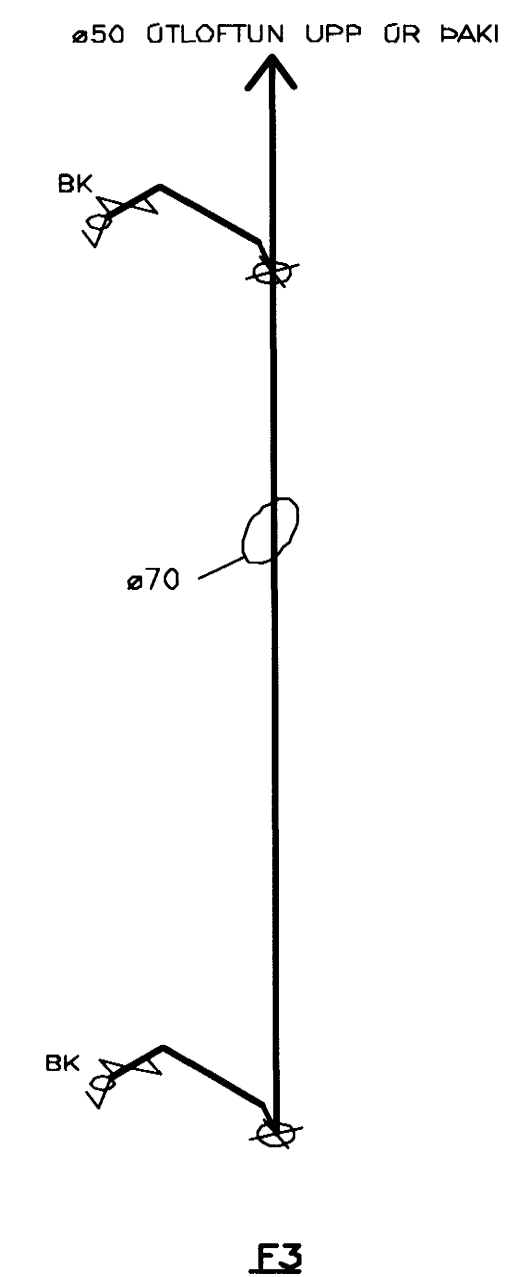
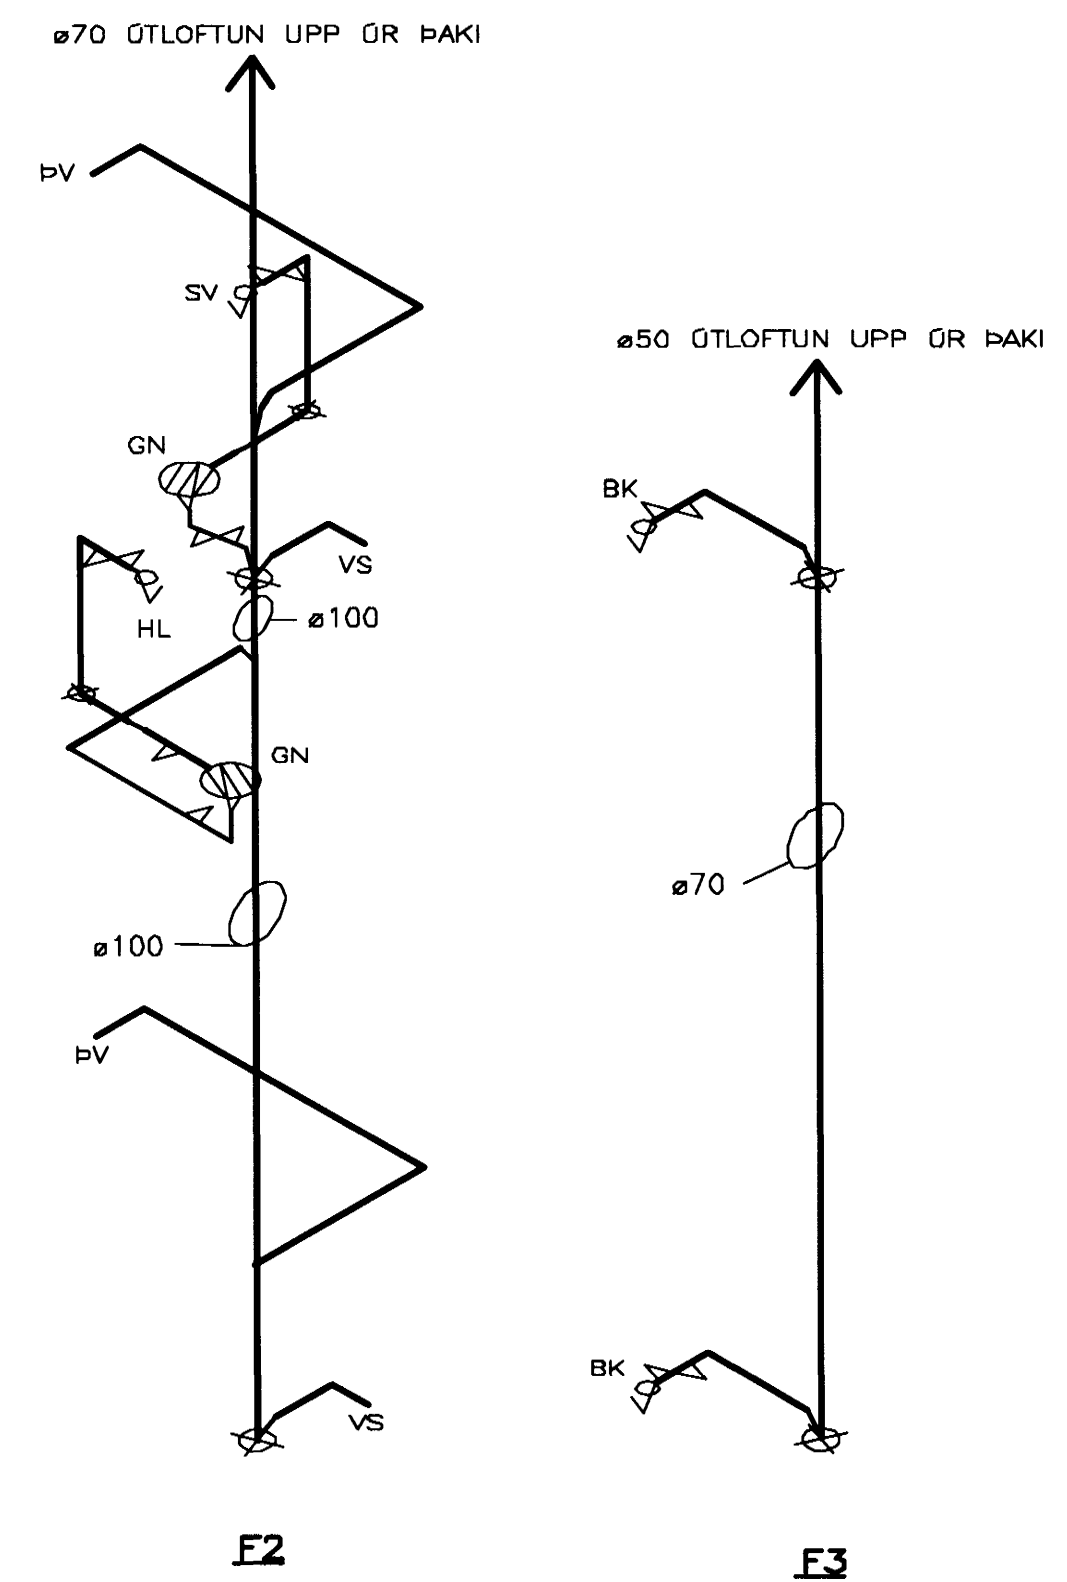


EINLÍNEMYND LOFTFRESING

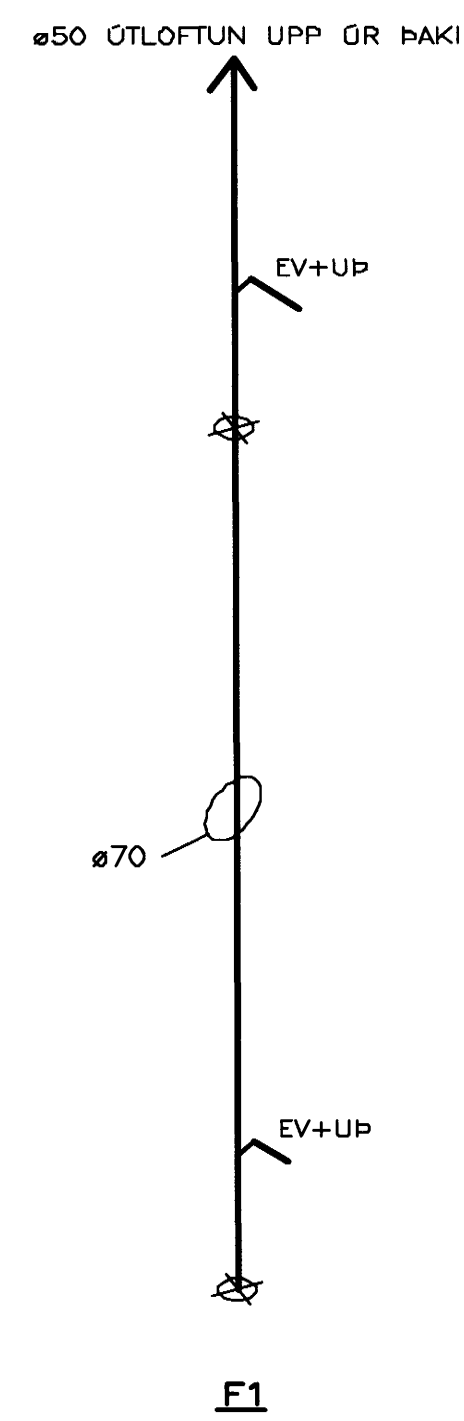


Móttækid: ASK  
Samþ: 15.09.04  
H. H.

Samþykkt þann  
05. OKT. 2004

SKÝRINGAR SJÁ TEIKNINGU 311.

VERKFRÆÐIÞJÓNUSTAN EHF

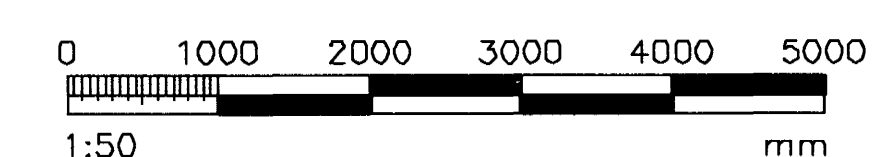

PROJEKTUR	LYNGHAMMUR 5	BYGGING	04.25	ÁR	14.09.04
STADUR	HAFNARFJÖRDUR	BYGGING	STEYPT HÖS	BYGGING	321
BYGGING	ERAVÉITU- OG LOFTFRESKERI:	BYGGING	Jón Guðmundsson	BYGGING	L1
	2.HÆÐ GRUNNMYND OG FALLSTANMAR	BYGGING	280255-4329	BYGGING	1:50
	EINLÍNEMYND LOFTFRESINGAR	BYGGING		BYGGING	321