
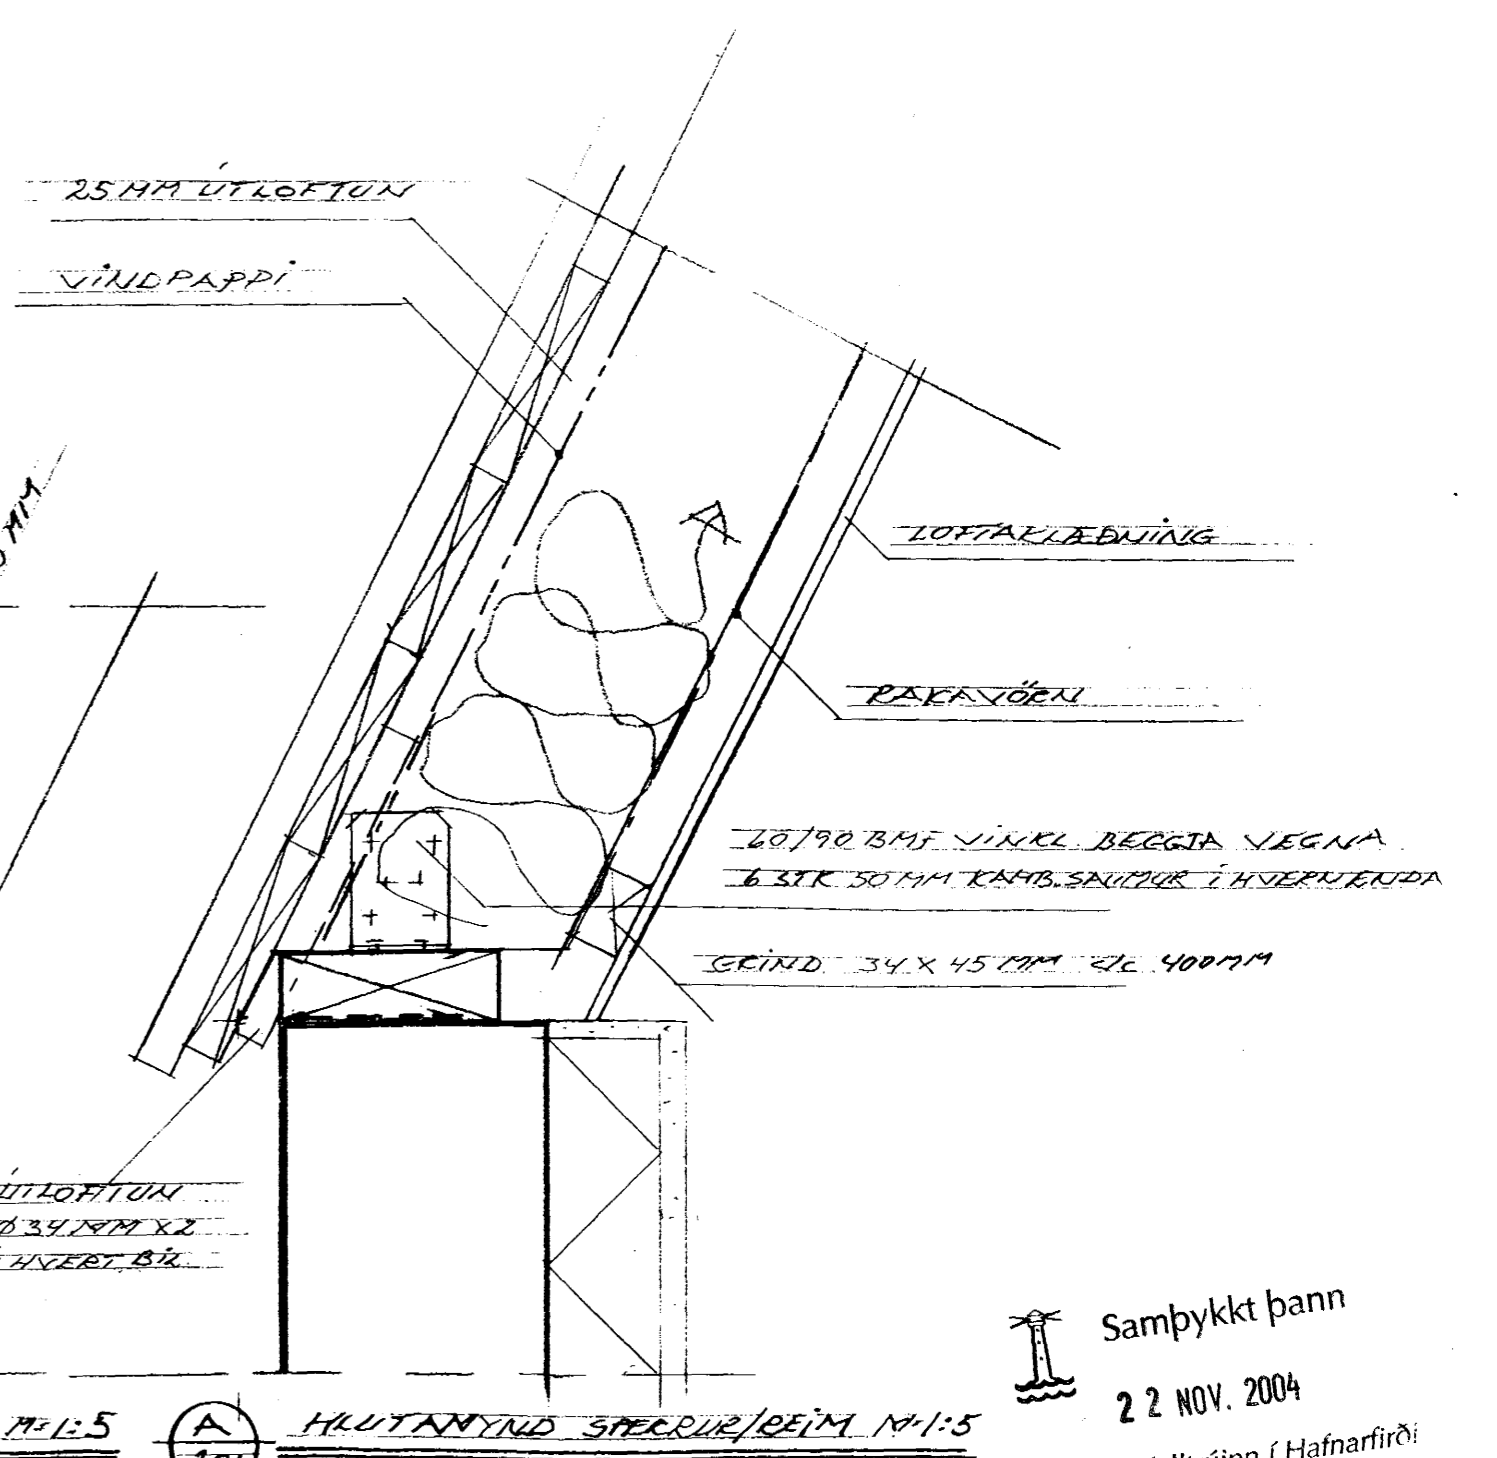


LONSBRAUT NR 52

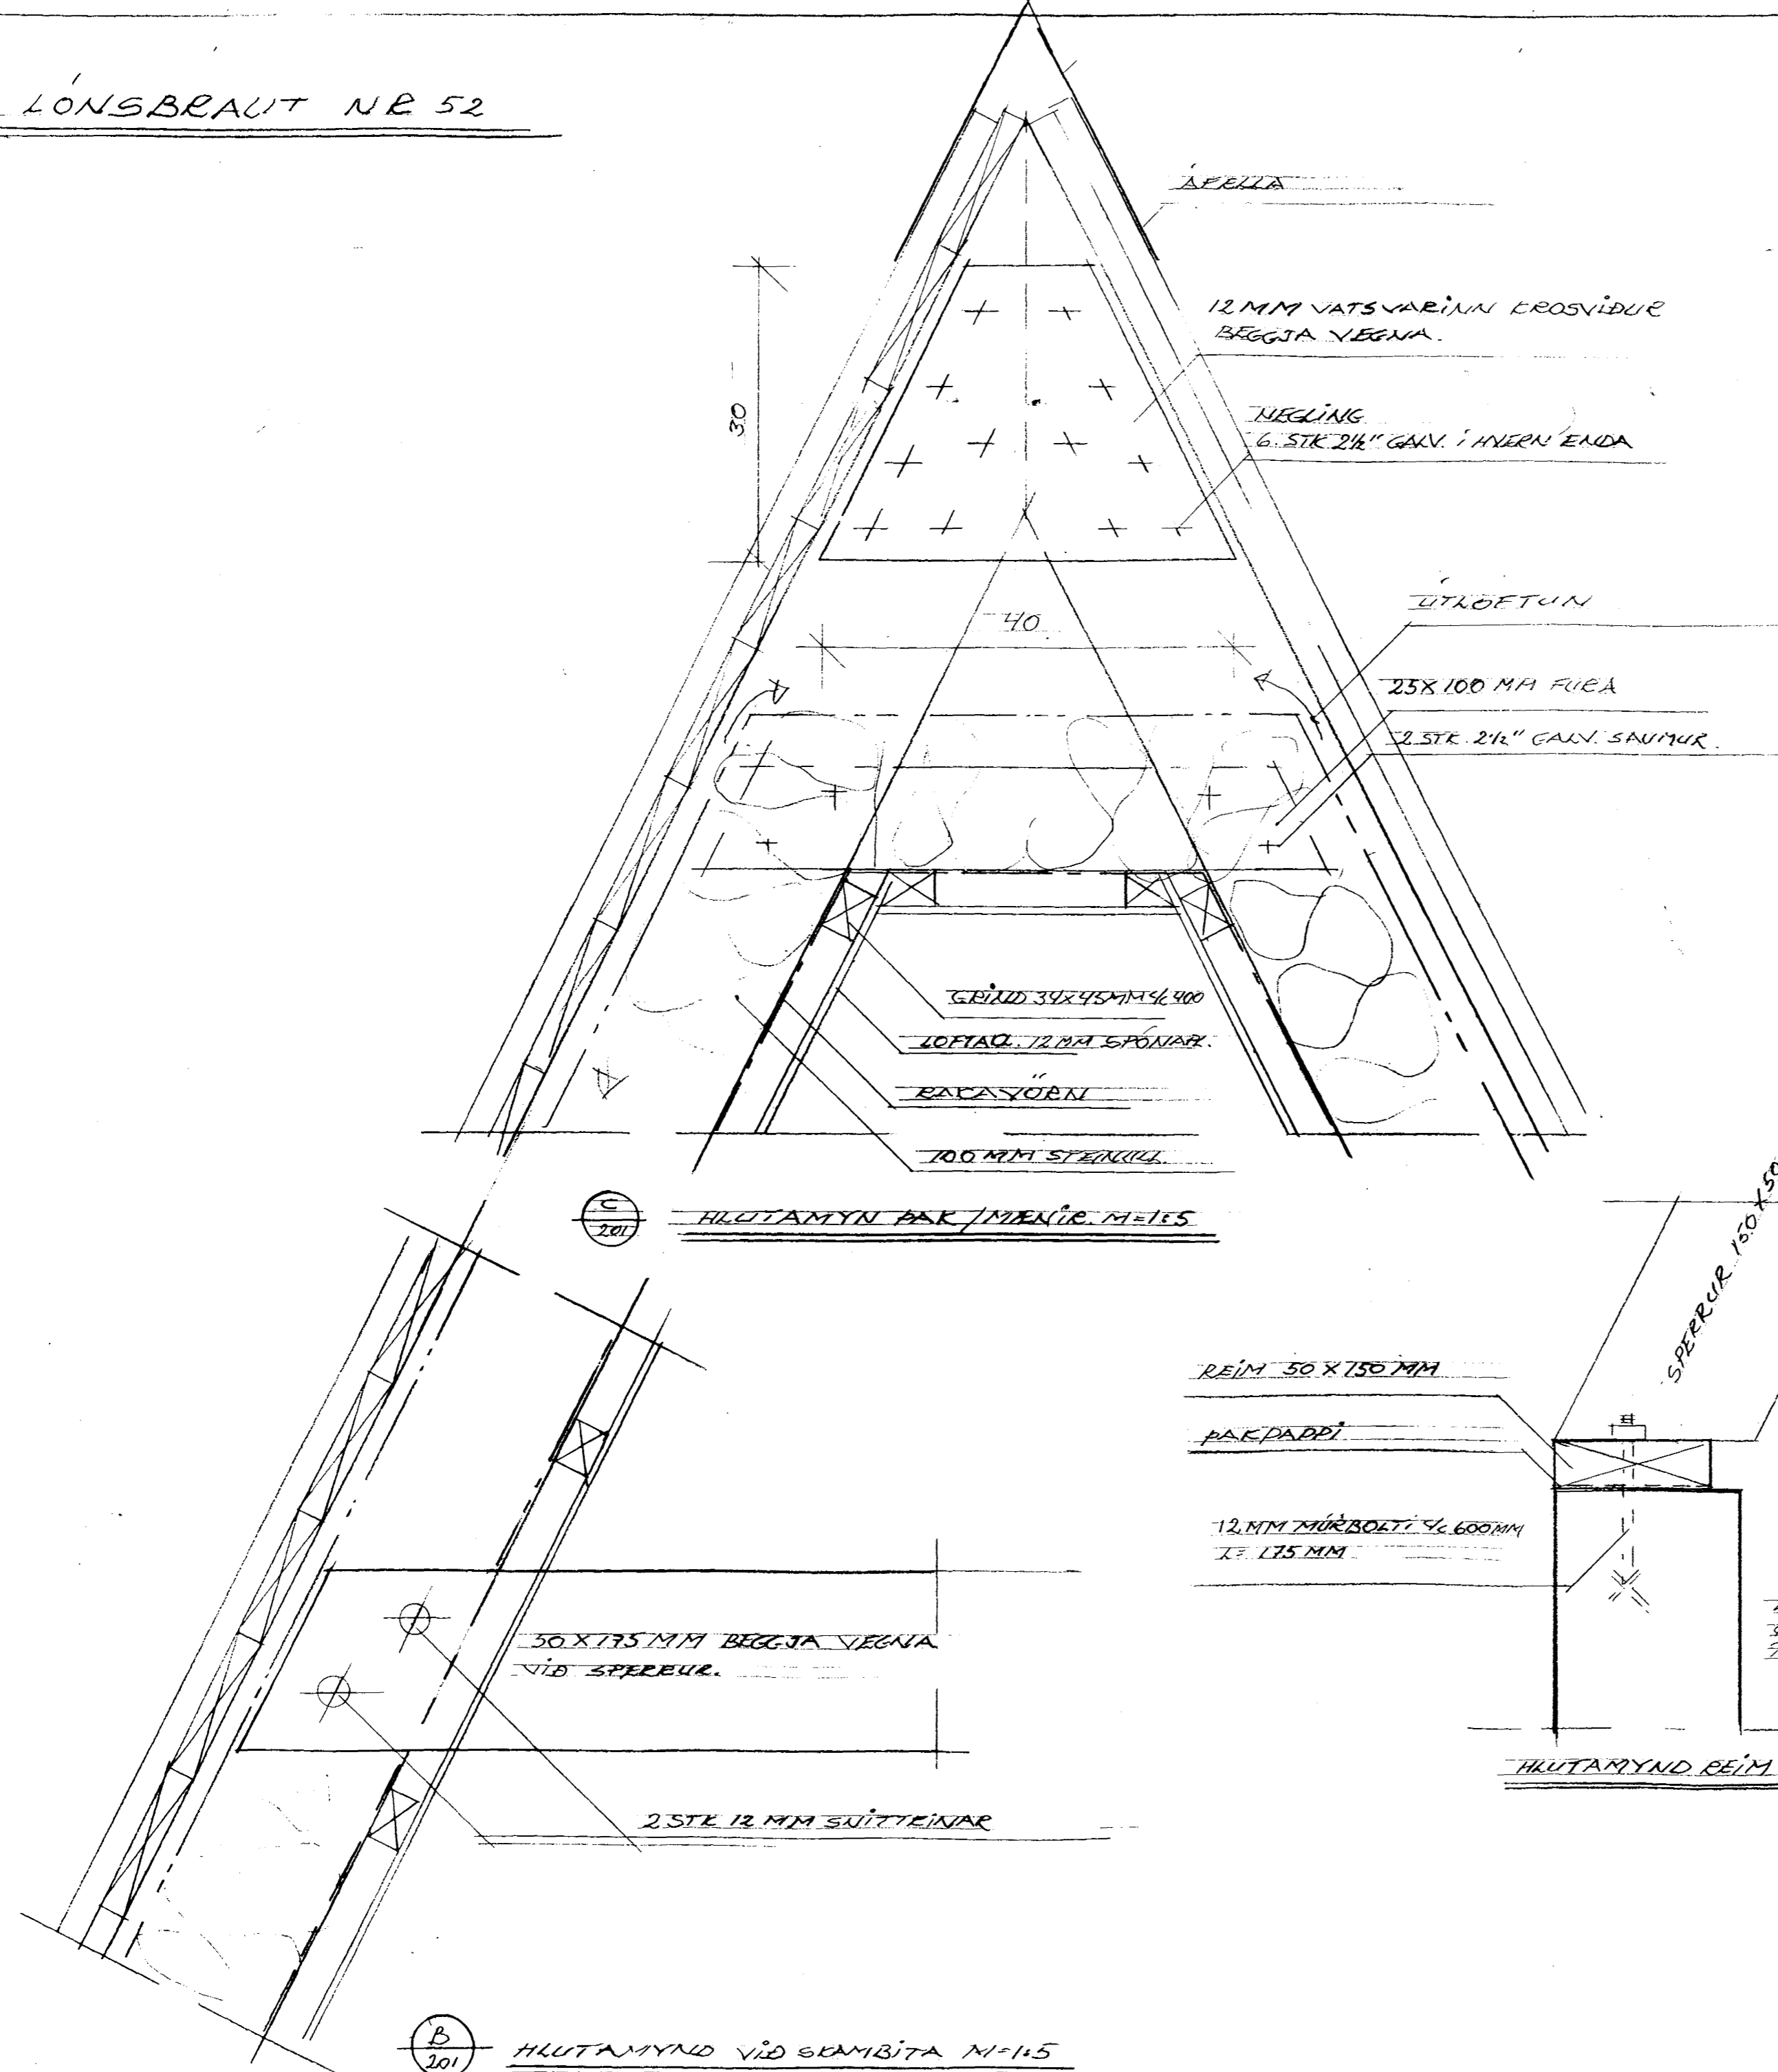

B
201 HLUÐAMYND VIÐ SKAMBITA M=1:5

REIM 50 X 175 MM
 PAKDAPPI
 12MM MURBOLETT 40.600MM
 L=175MM

A
201 HLUÐAMYND SPERRUR/REIM M=1:5

Samþykkt þann
 22. NOV. 2004
 Byggingafulltrúinn í Hafnarfirði
 F.h. Sigurbjartur Halldórsson

LÖNDNR. 121125
 LONSBRAUT NR 52 MHL 01 220
 HLUÐAMYNDIR 2003.05.09.04
 M=1:5
 EILENDUR ÁRTHAMARSSON BFI KLÉBBEGI 6 HAF
 KT 100355 5239 S. 555 3860