





DAKPAPPI  
 BORDAKLÆÐNING  
 FLASNINGAR  
 LOFTRÆSTIÖP 2 STK PR. SPERRUBIL 32 mm.

NÓTERUD KLÆÐNING 25X150mm  
 UNDIRKLÆÐNING 50X25 mm.

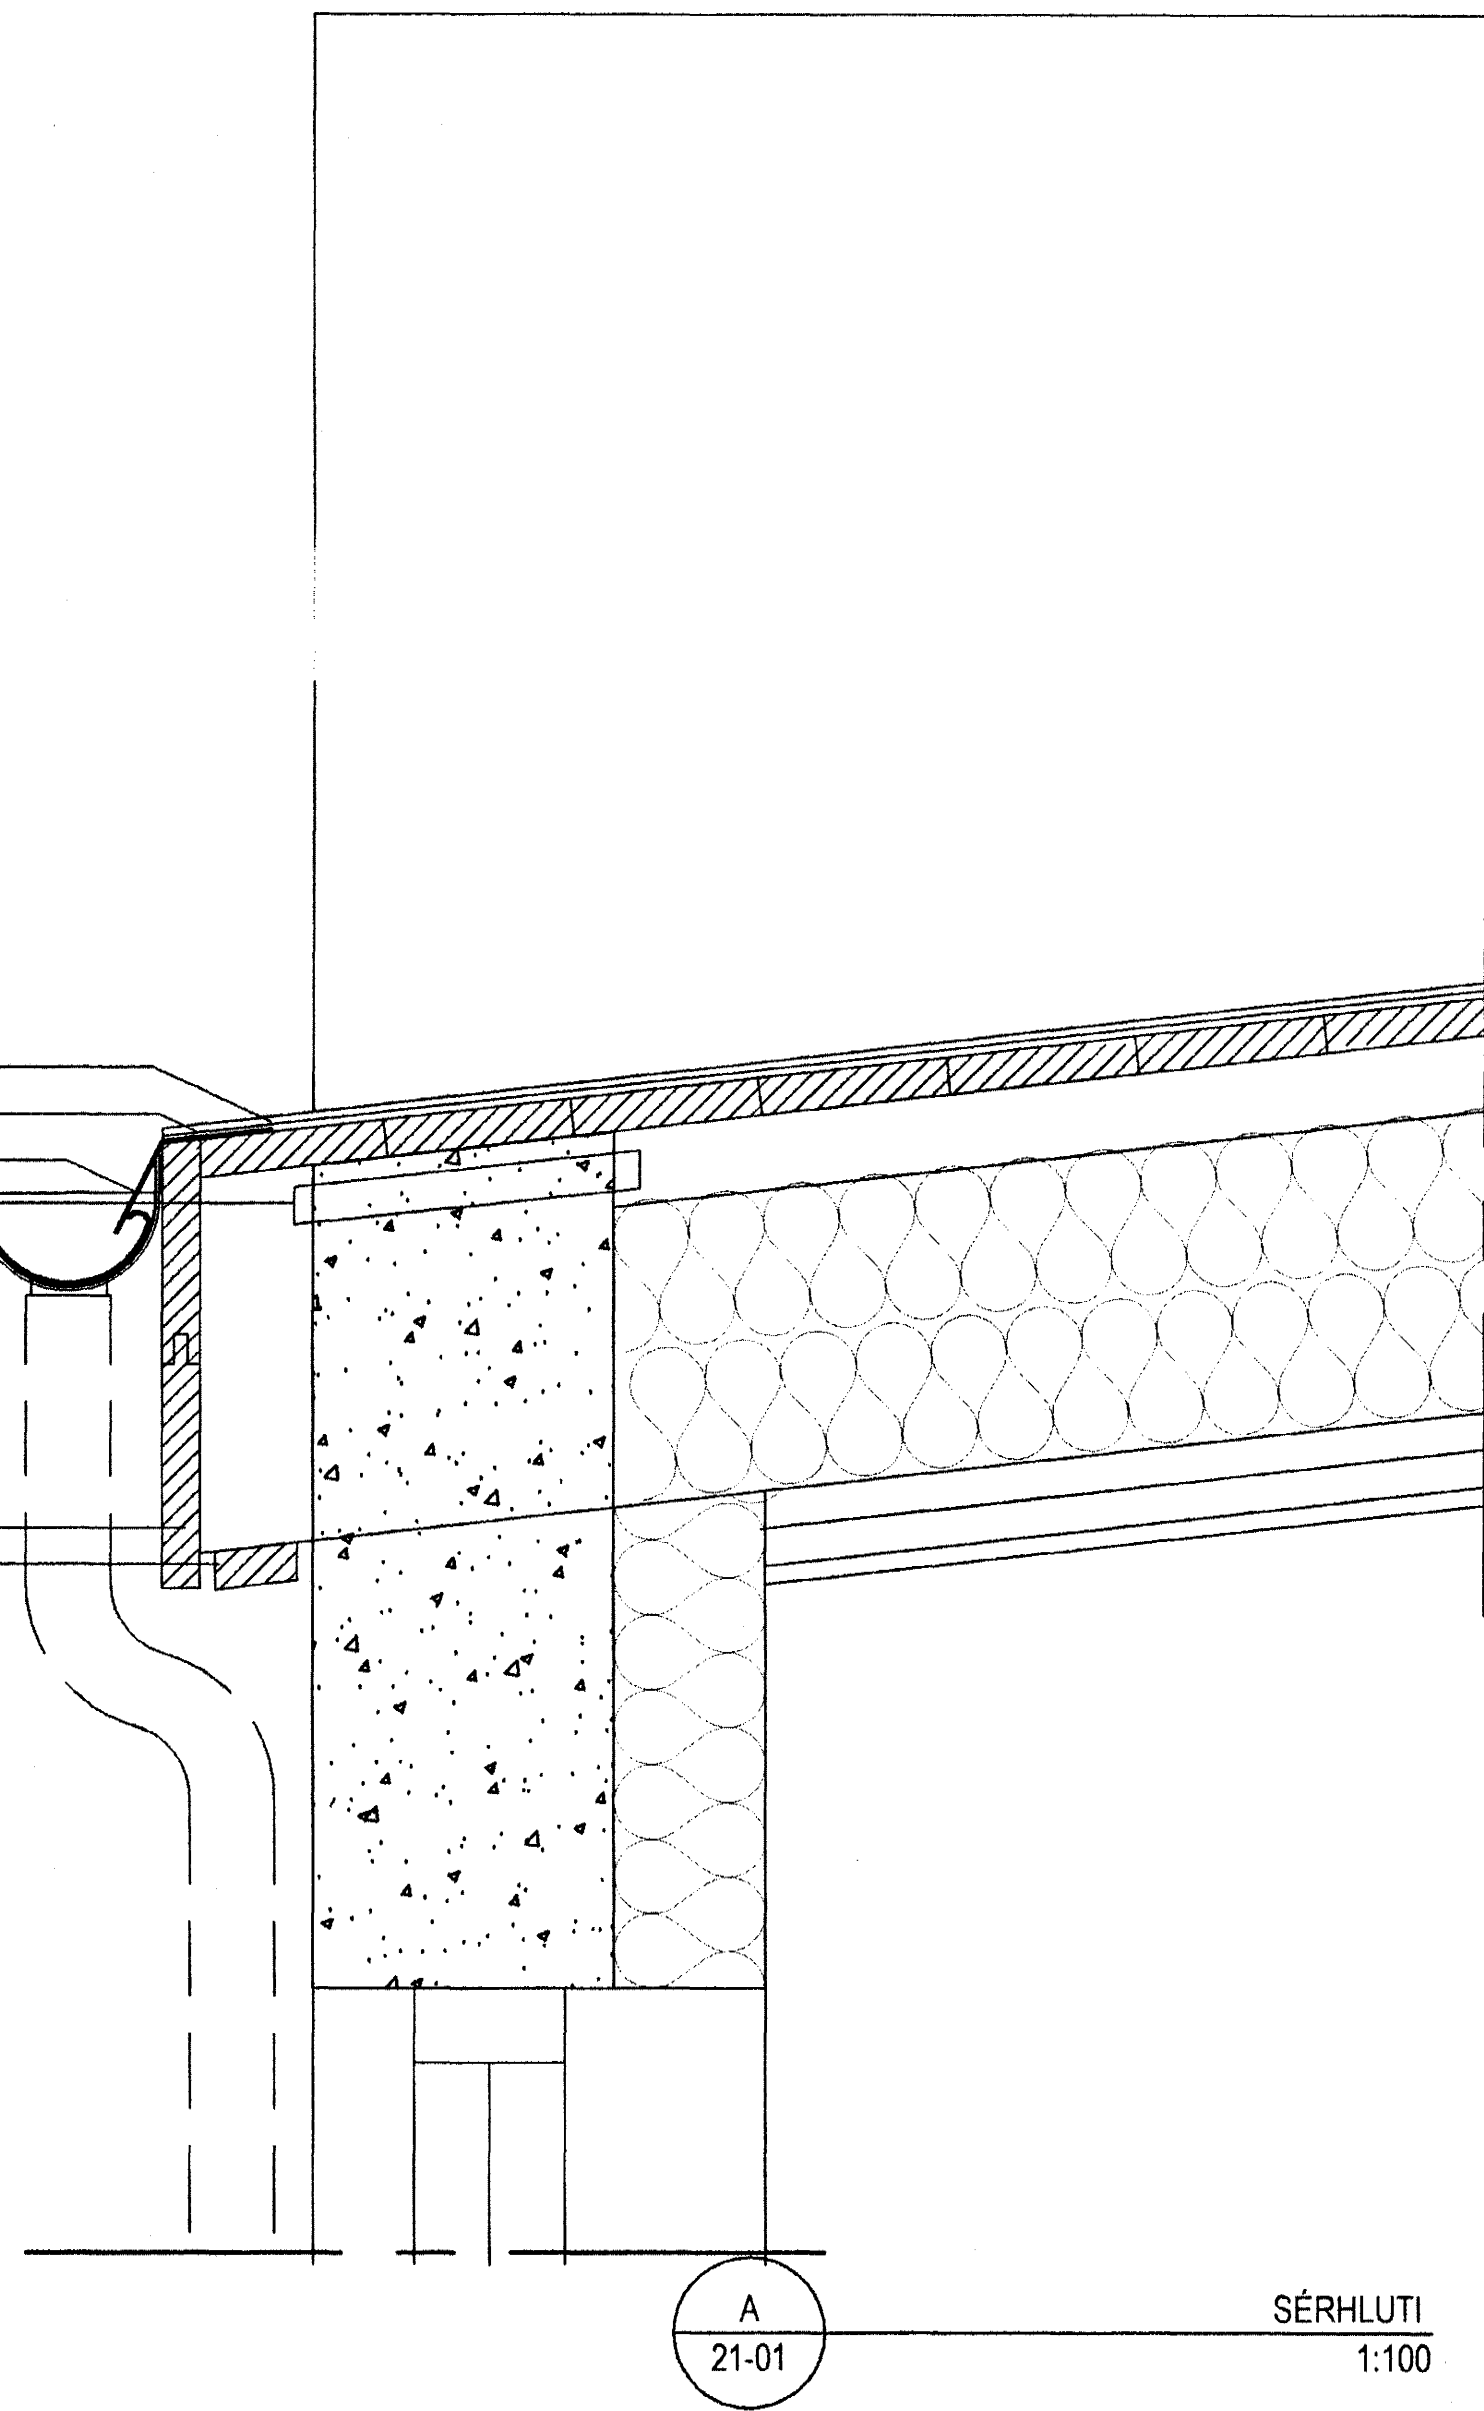

PAKDÚKUR  
 BORDAKLÆÐNING

25 mm. KROSSVIÐUR MEÐ DREN RÁSUM  
 FLASNINGAR  
 LOFTRÆSTIÖP 2 STK PR. SPERRUBIL 32 mm.

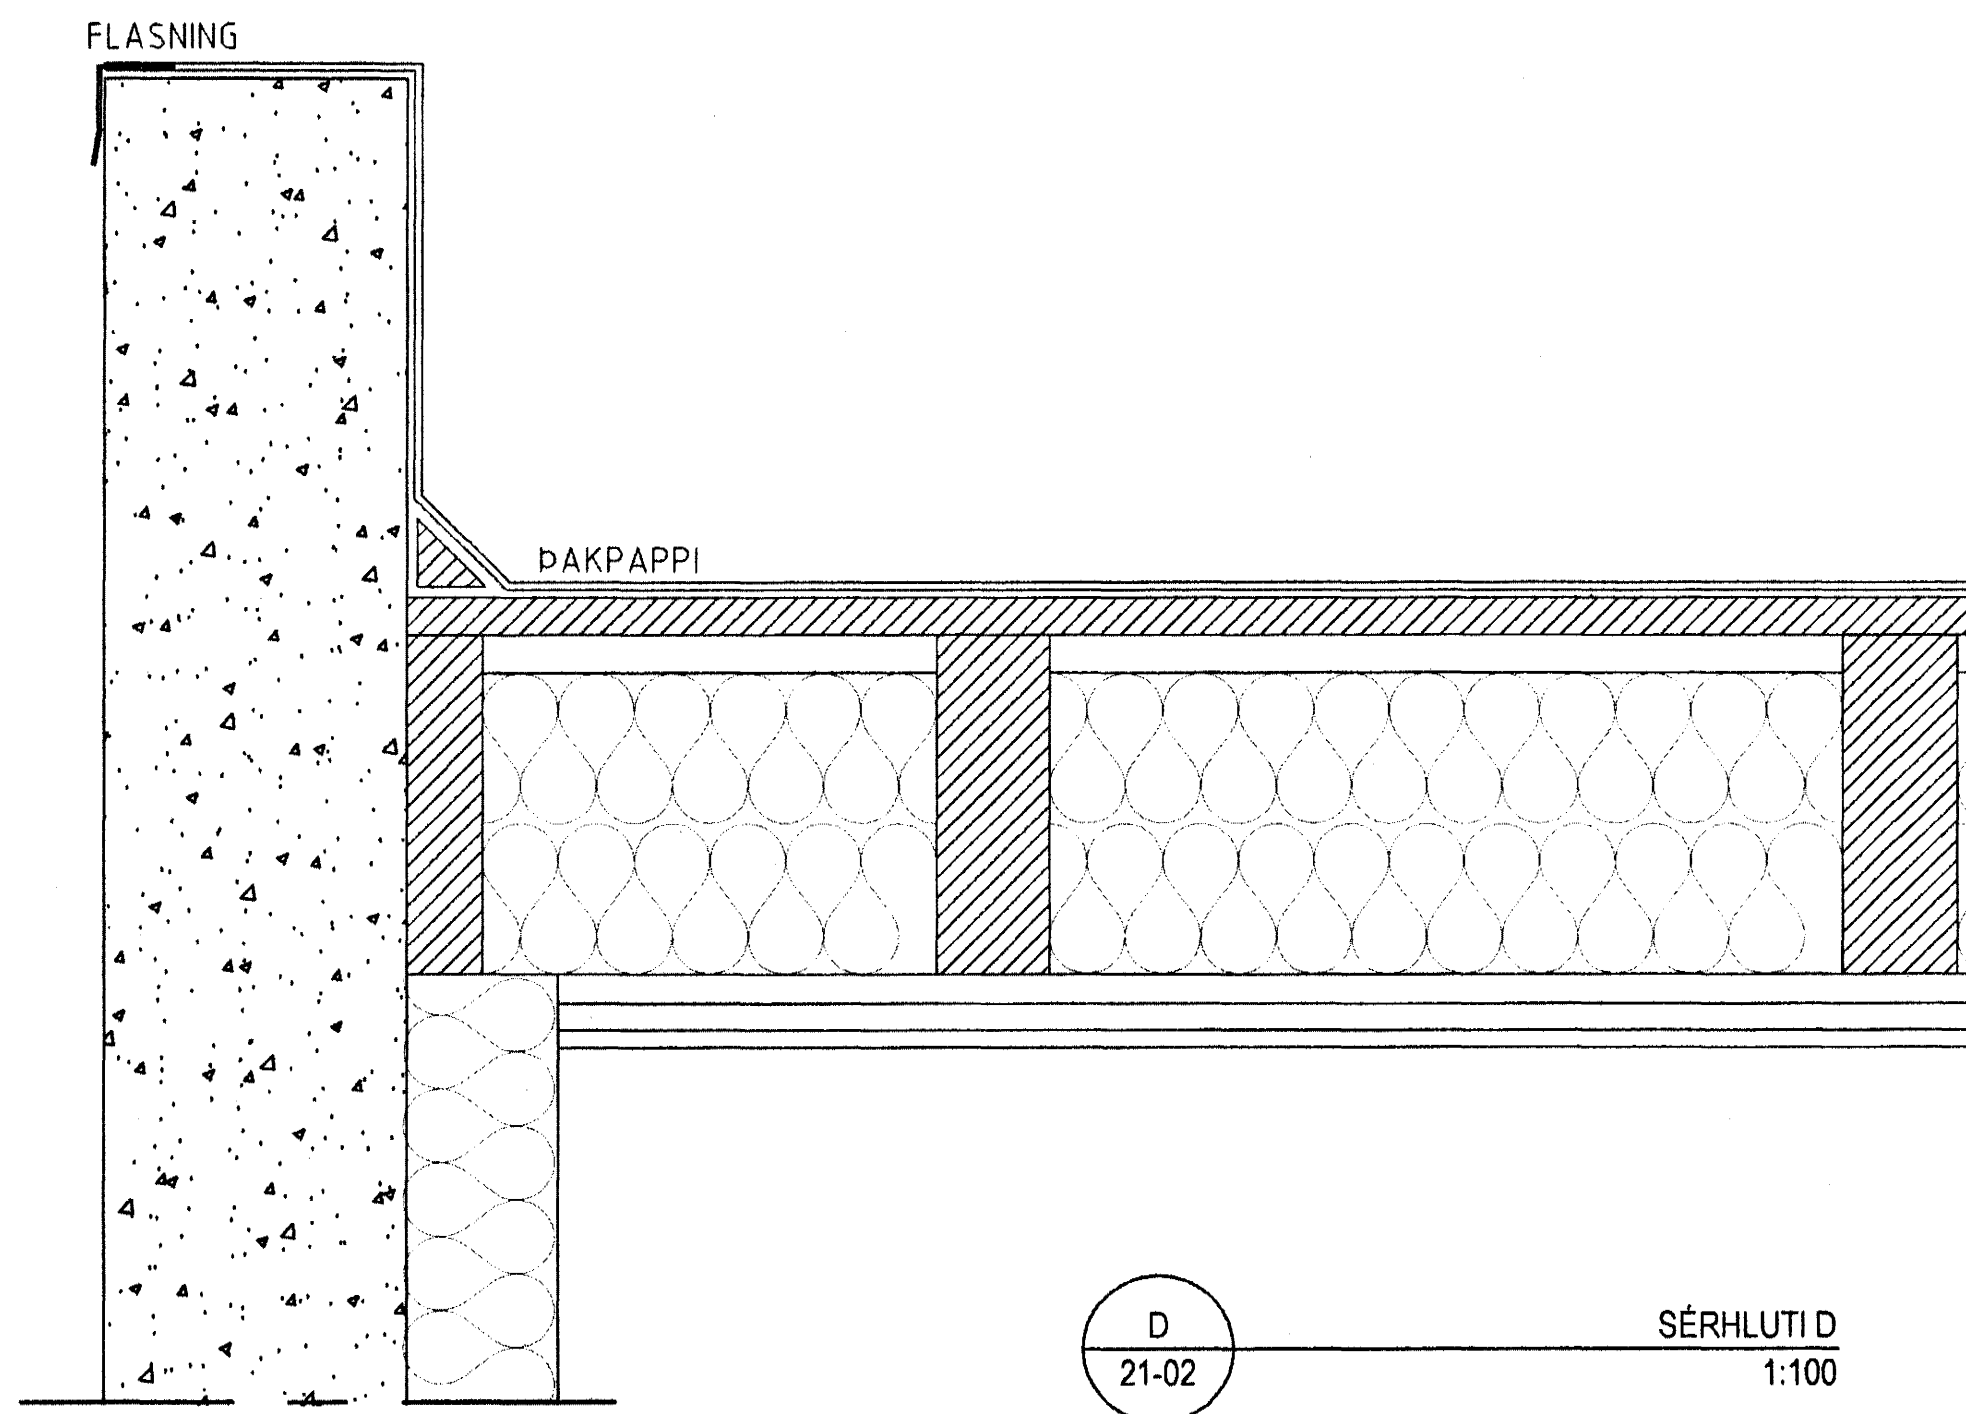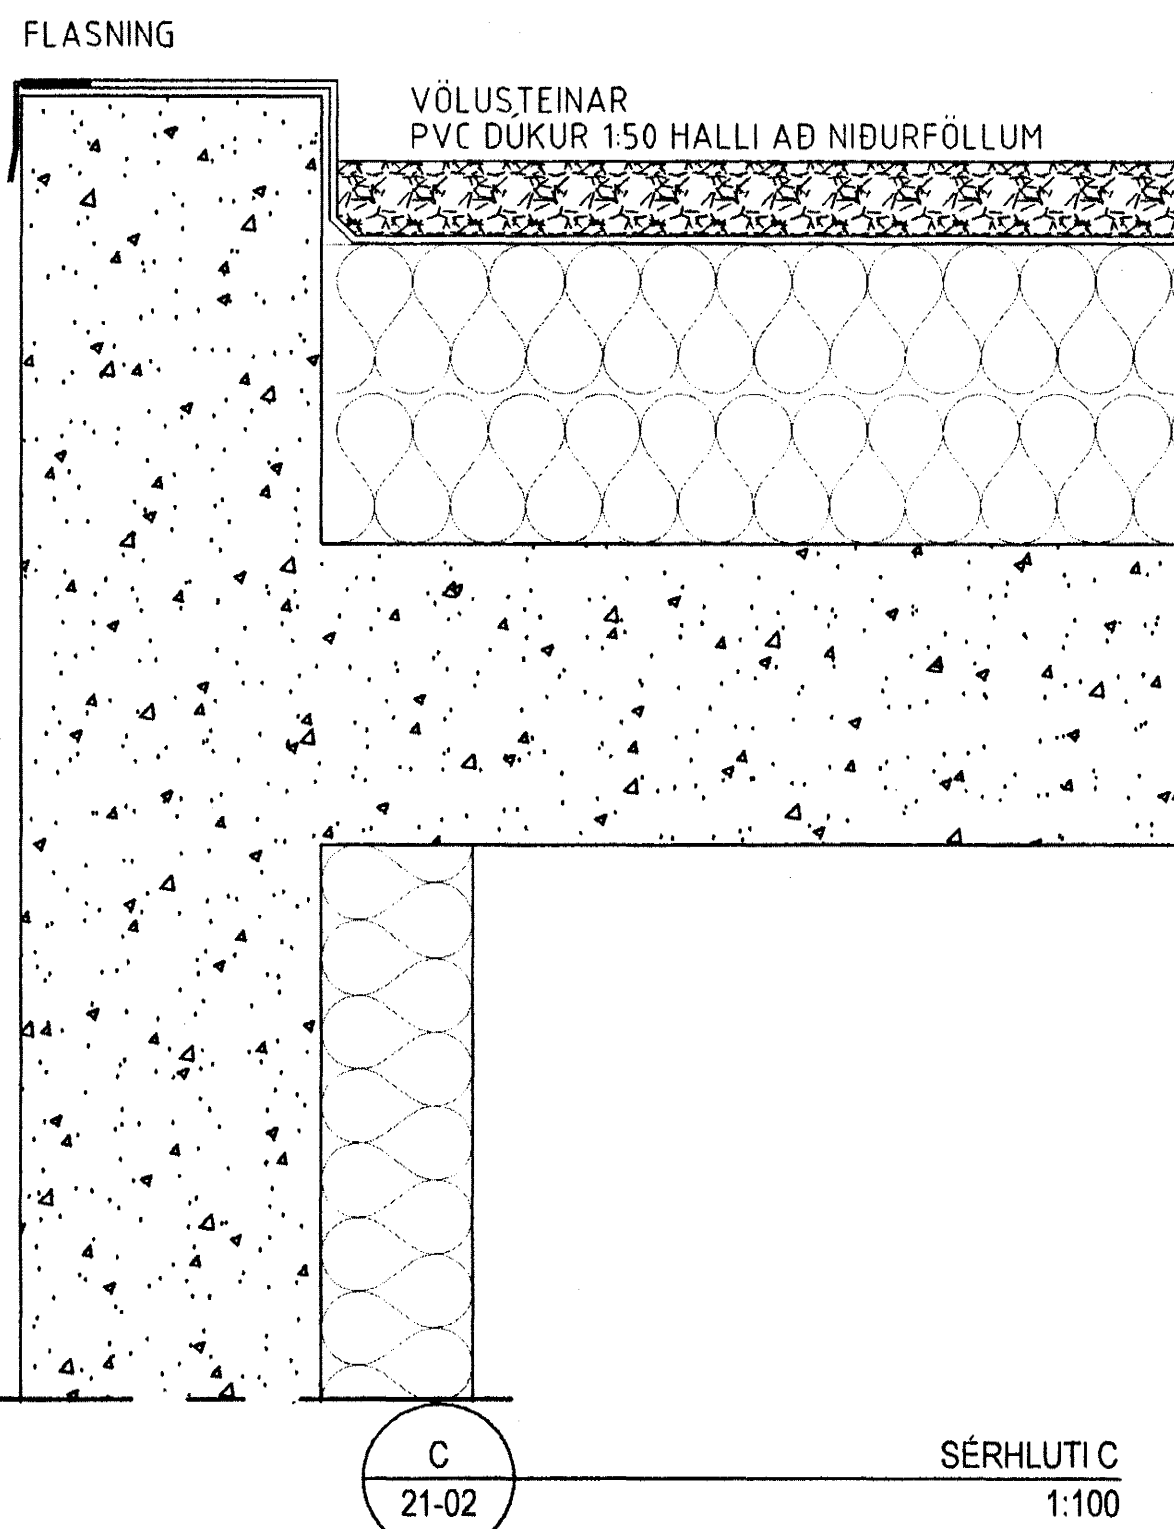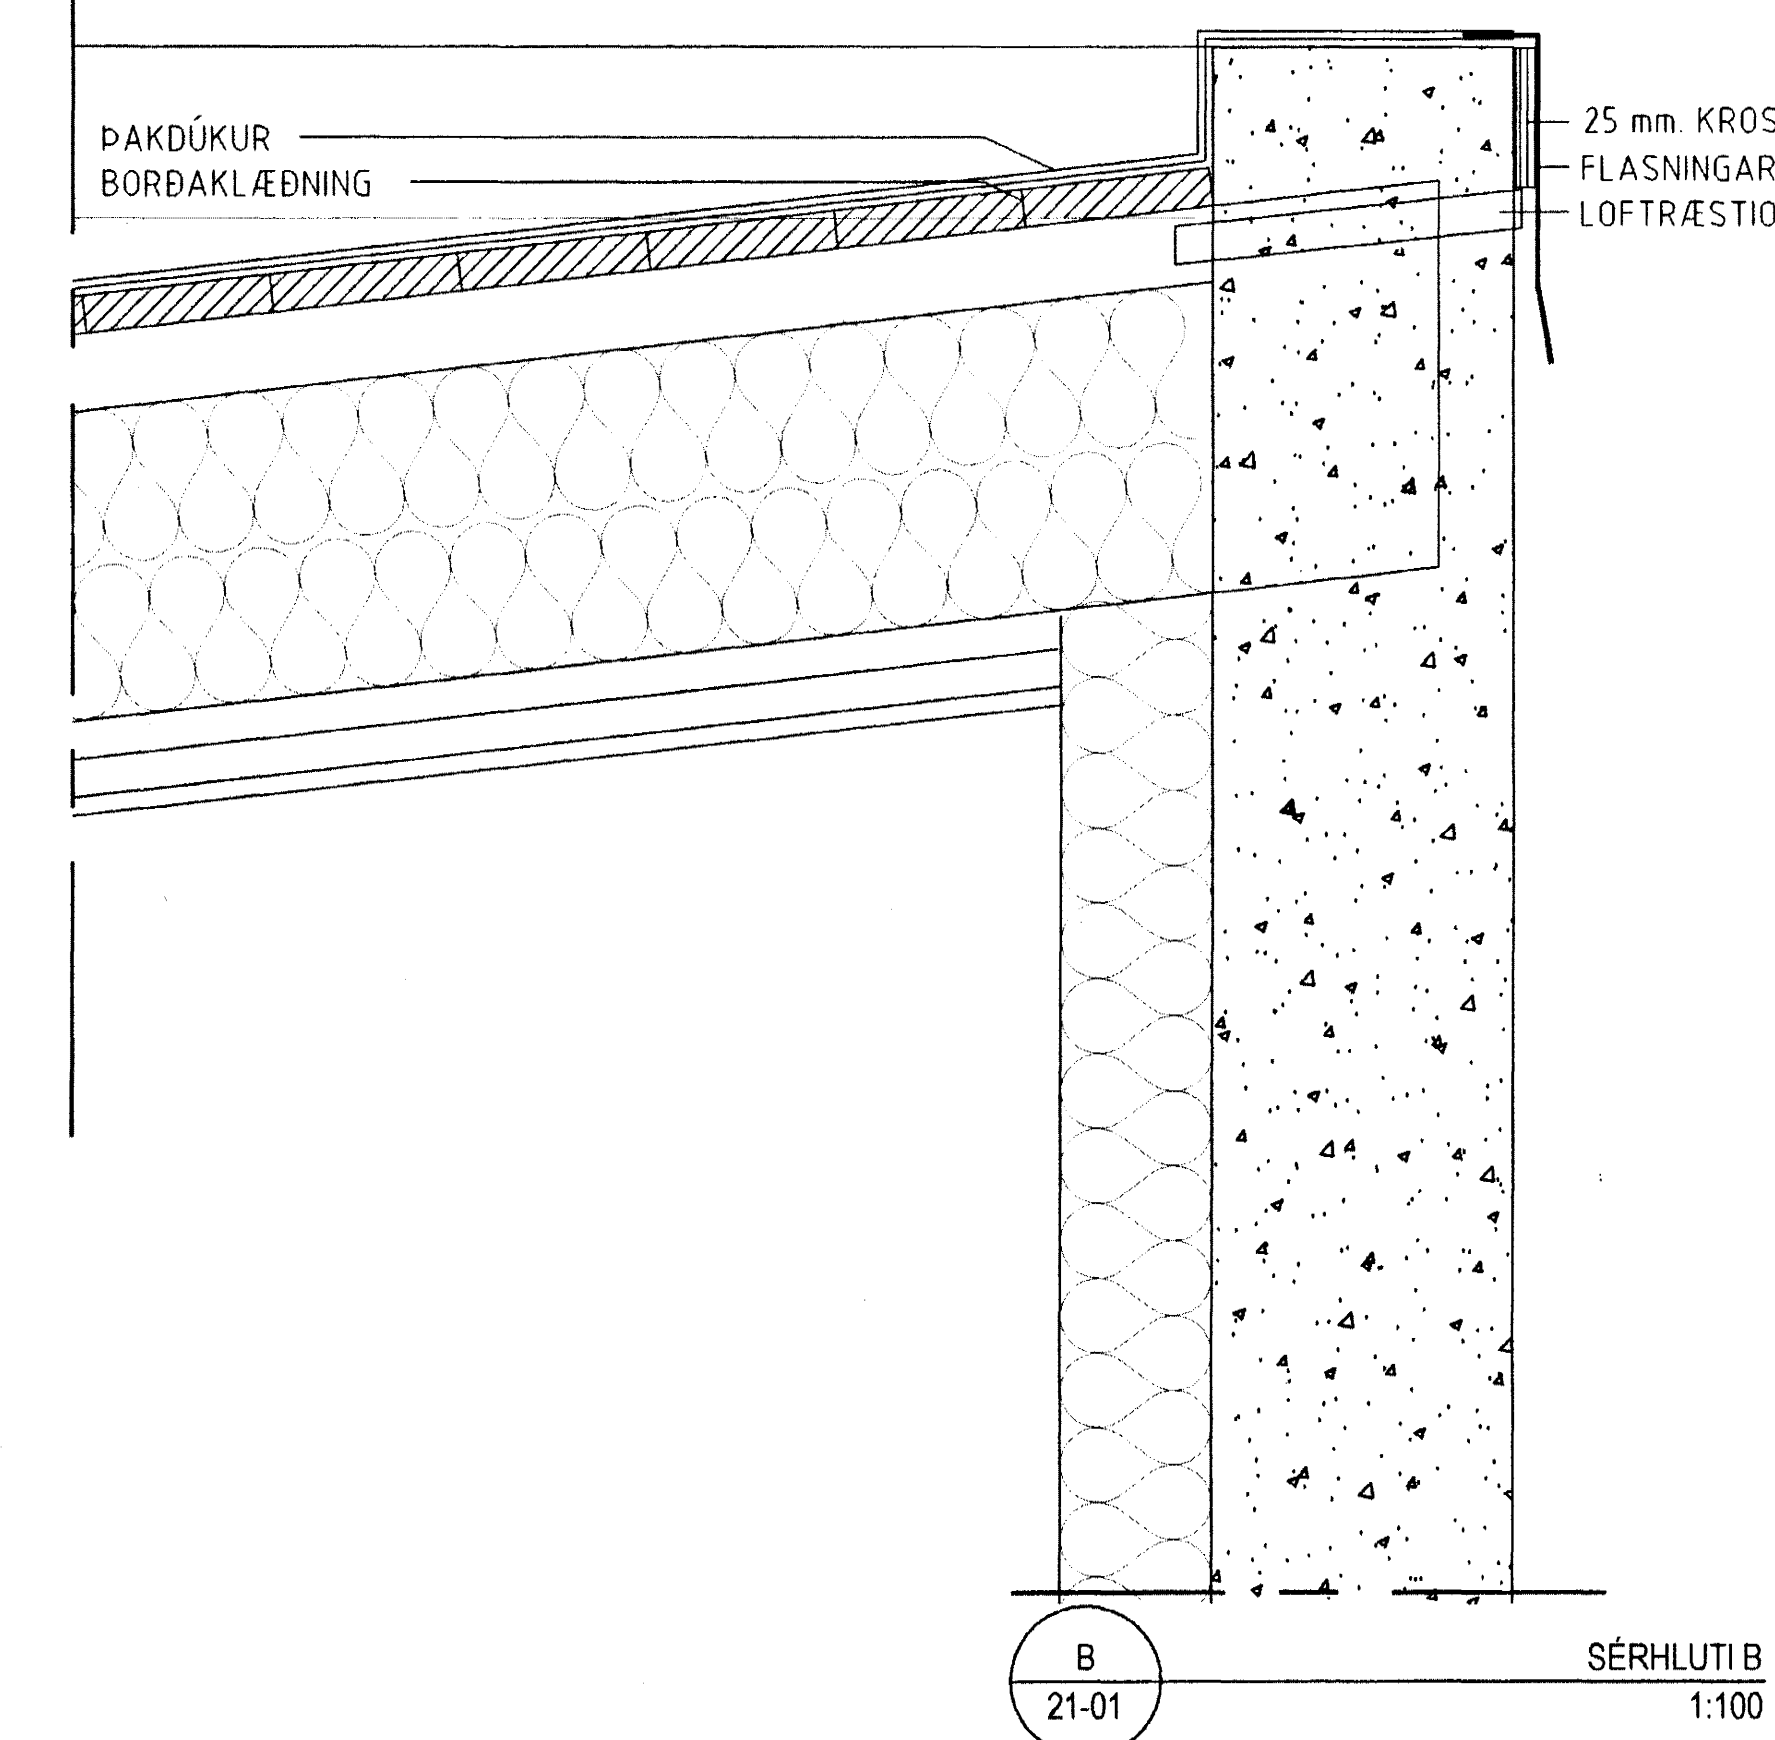

MÁL ATHUGIST Á STAÐNUM ÁÐUR  
 EN FRAMKVÆMD HEFST

BREYTINGAR			
NR.	DAGS	BREYTING	SD.

BYGGINGAFRÆÐINGUR  
 JÓN M. HALLDÓRSSON  
 VESTURBERG 70 SÍMI: 557-5282  
 111 REYKJAVÍK SÍMI: 897-3860  
 KT: 091162-3509 NETF: JMH@SIMNET.IS

SAMÞYKKT *Jón M. Halldórsson*  
 VERK BURKNAVELLIR 10-10-16 Samþykkt þann  
 HAFNARFIRÐI 16 NOV. 2004

TEIKNING  
 DEILIR A, B, C OG C Byggingafrulltrúinn í Hafnarfirði  
 F.h. Sigurbjartur Halldórsson

KVARDI  
 A1)1:5, / A3)1:10 0,25m / 0,5m.  
 DAGS 30-03.2004 TEIKNING NR.  
 TEIKNAD AF JMH 24-01