



HÖLPLÖTUR YFIR KJALLARA

1:50


002

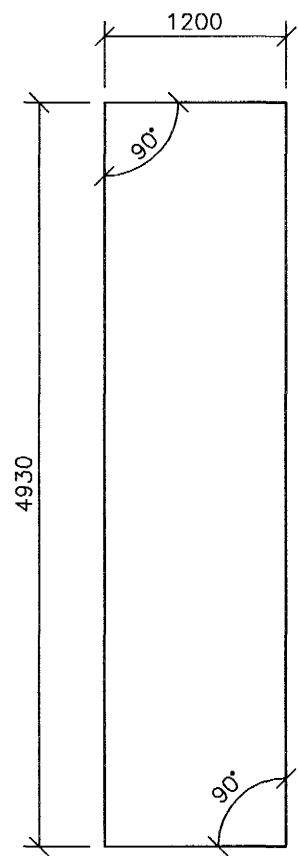


002a

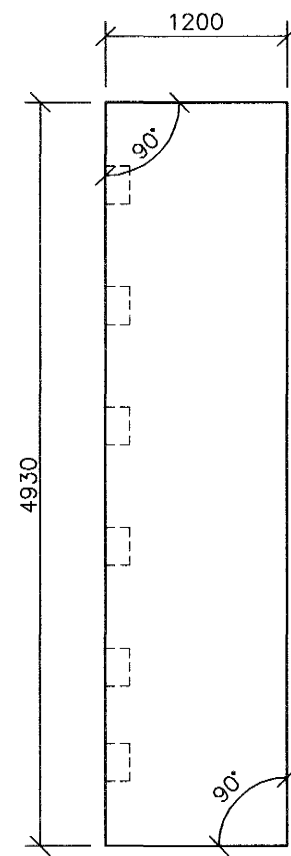


004

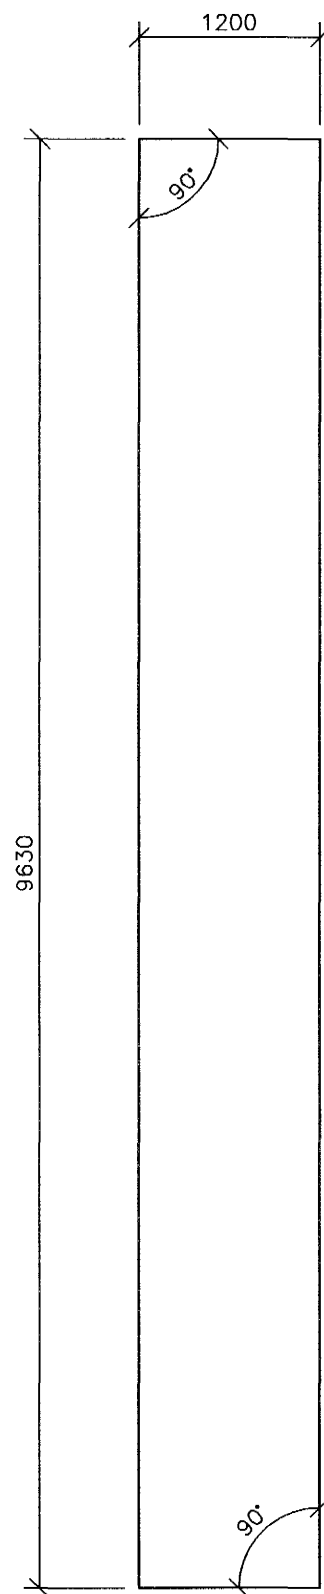


004a

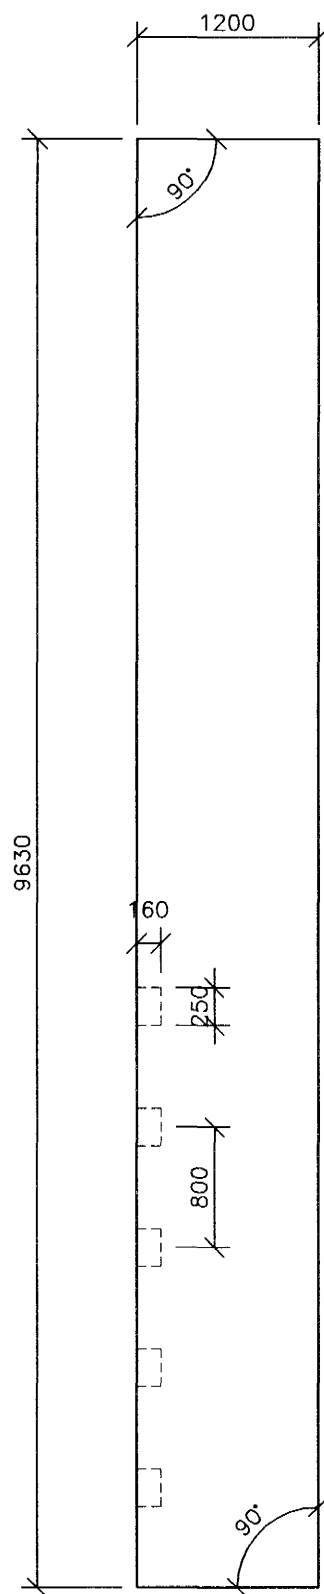


004b

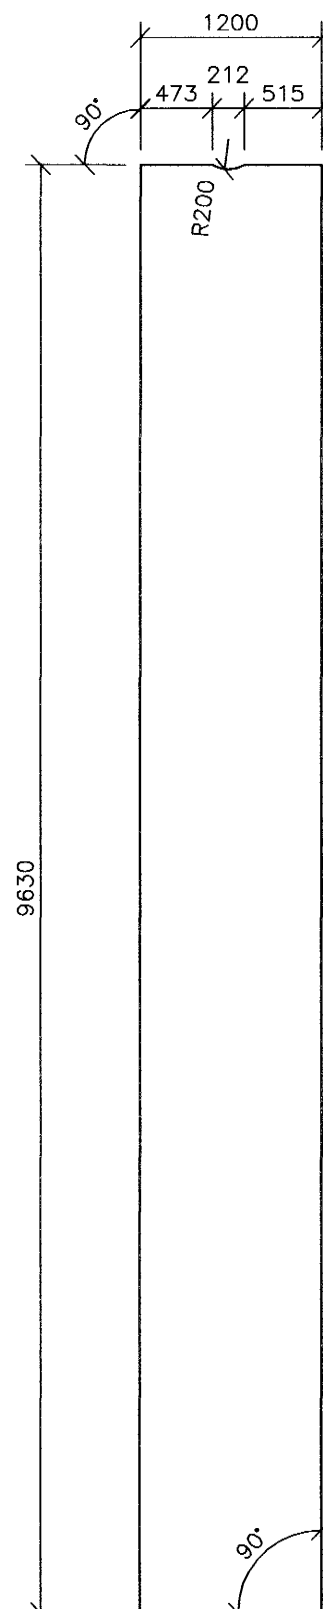


004c

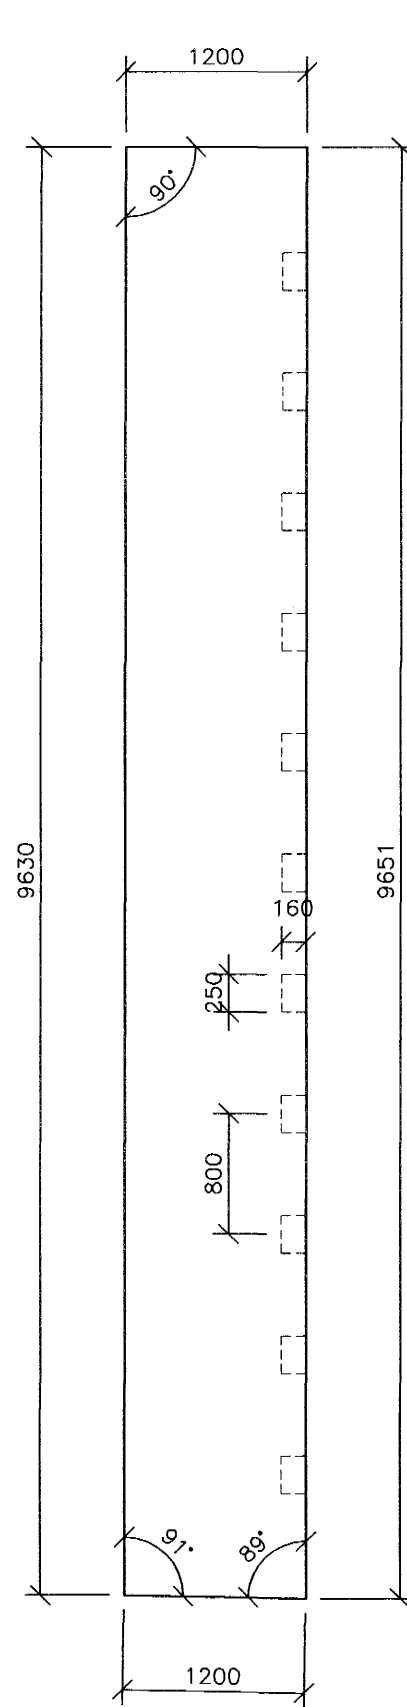


006

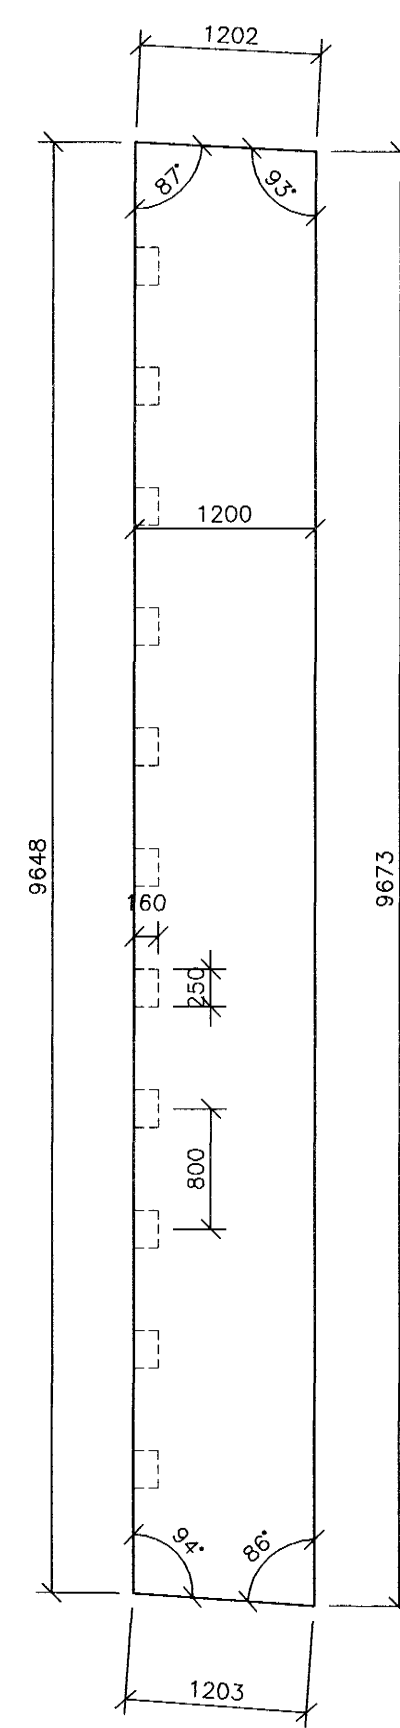


008

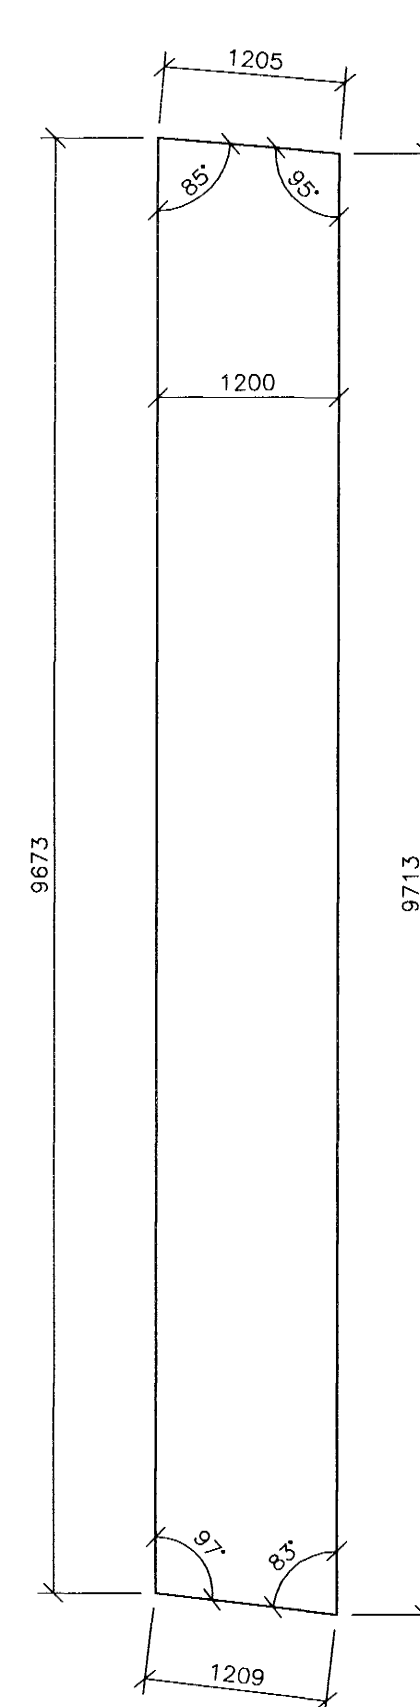


010

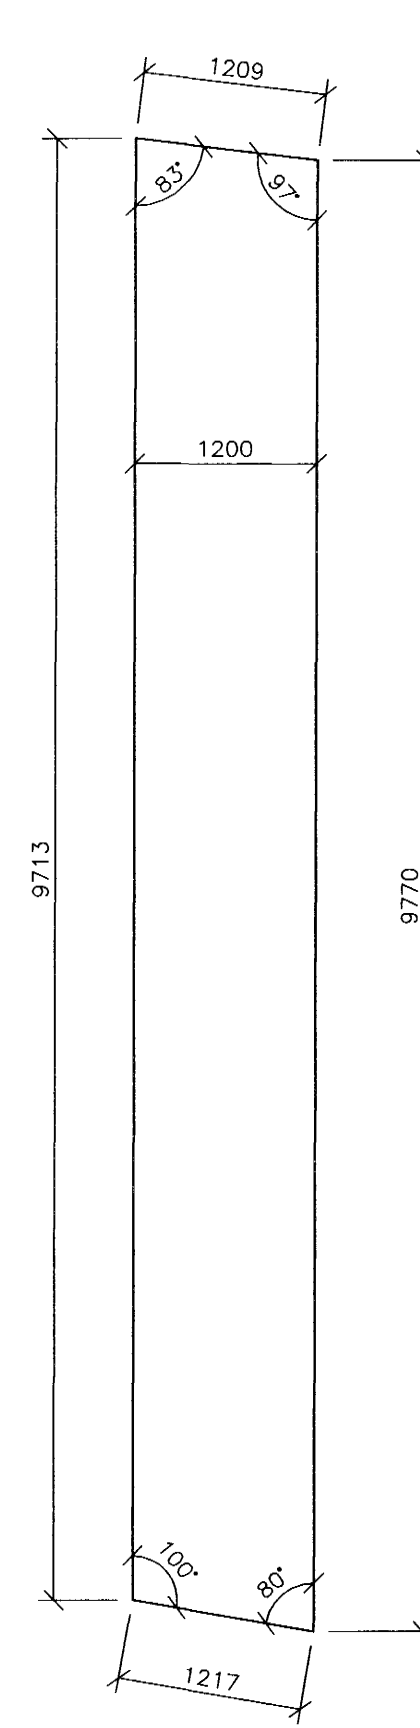


012

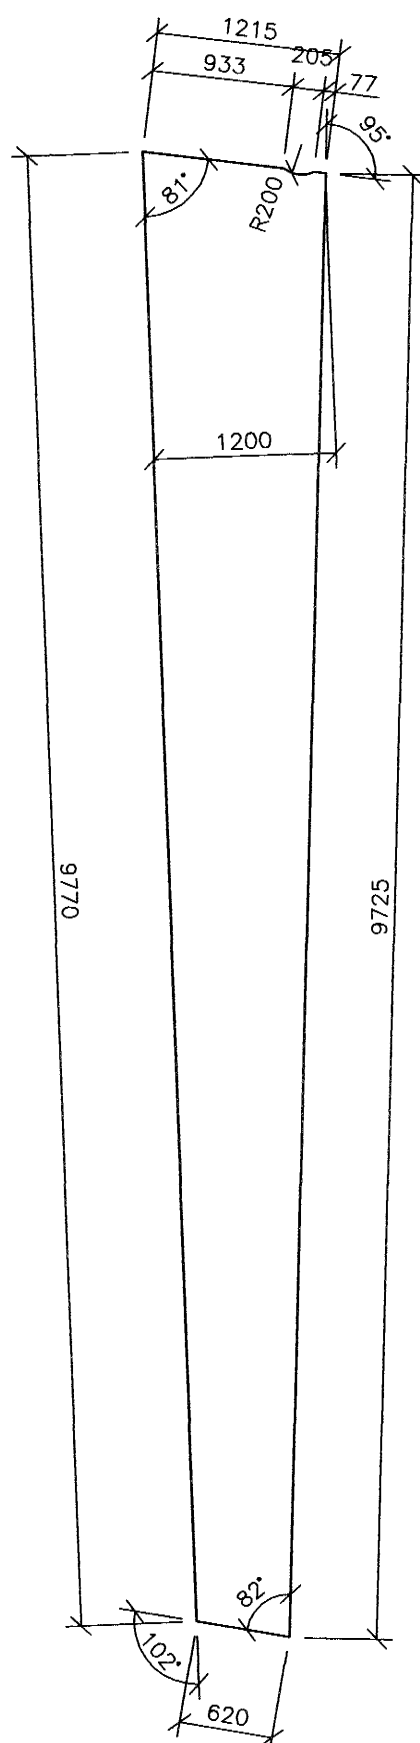


014

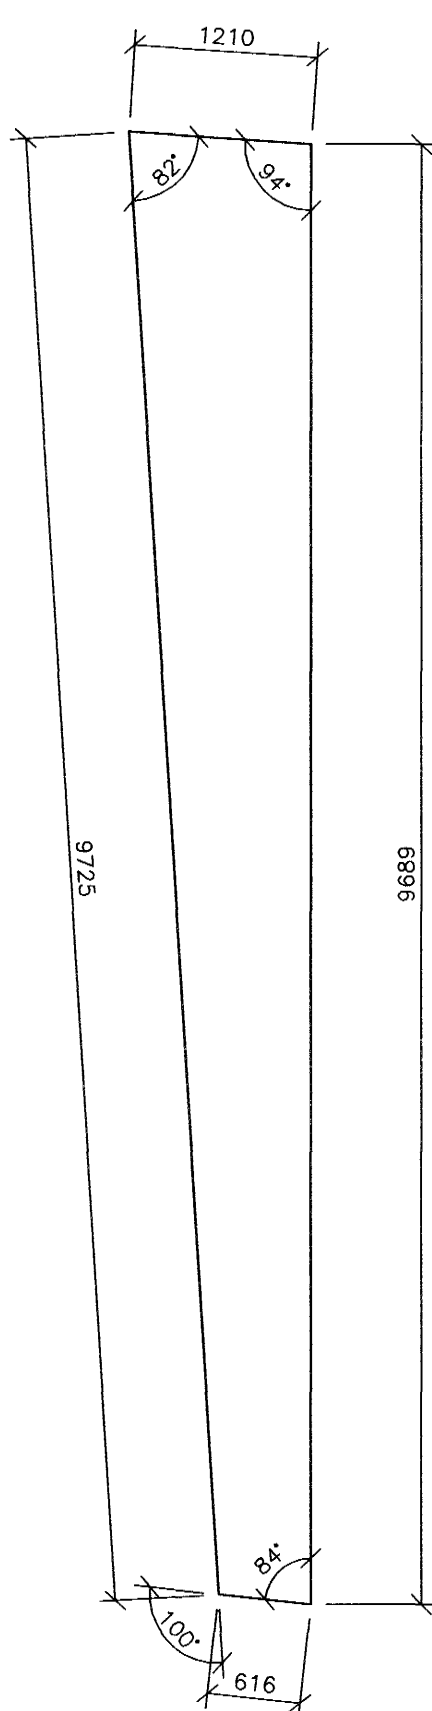


016

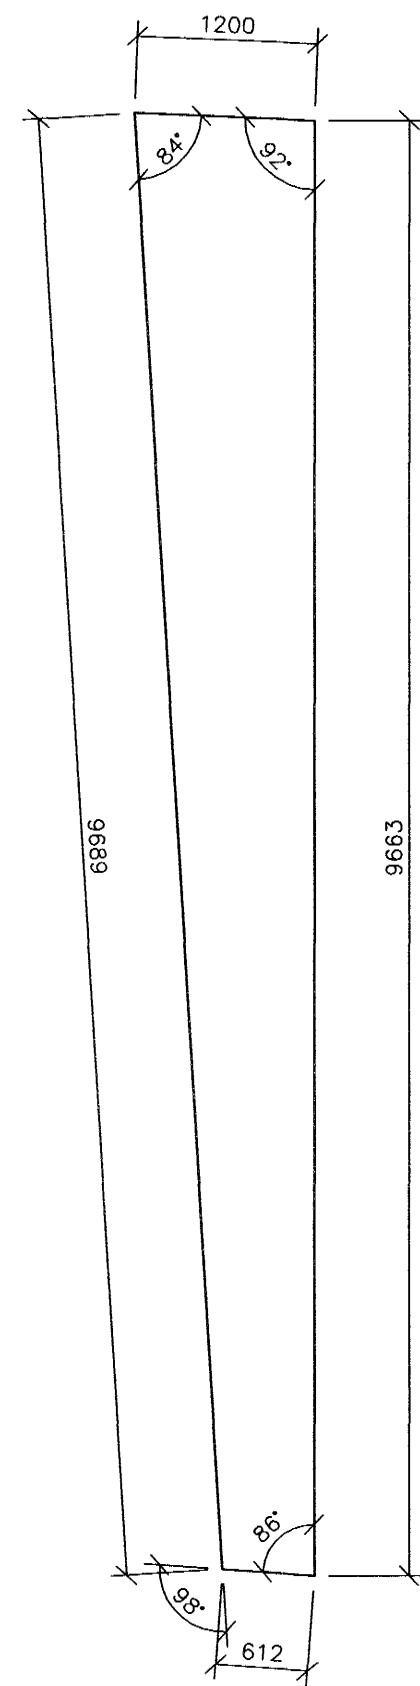


018

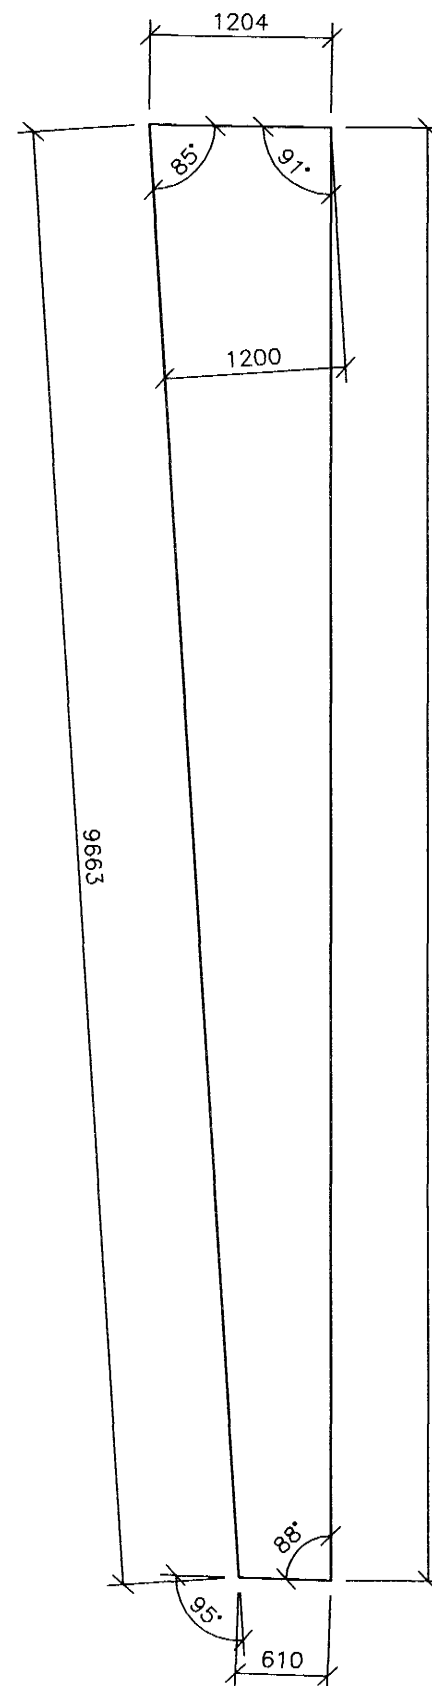


020

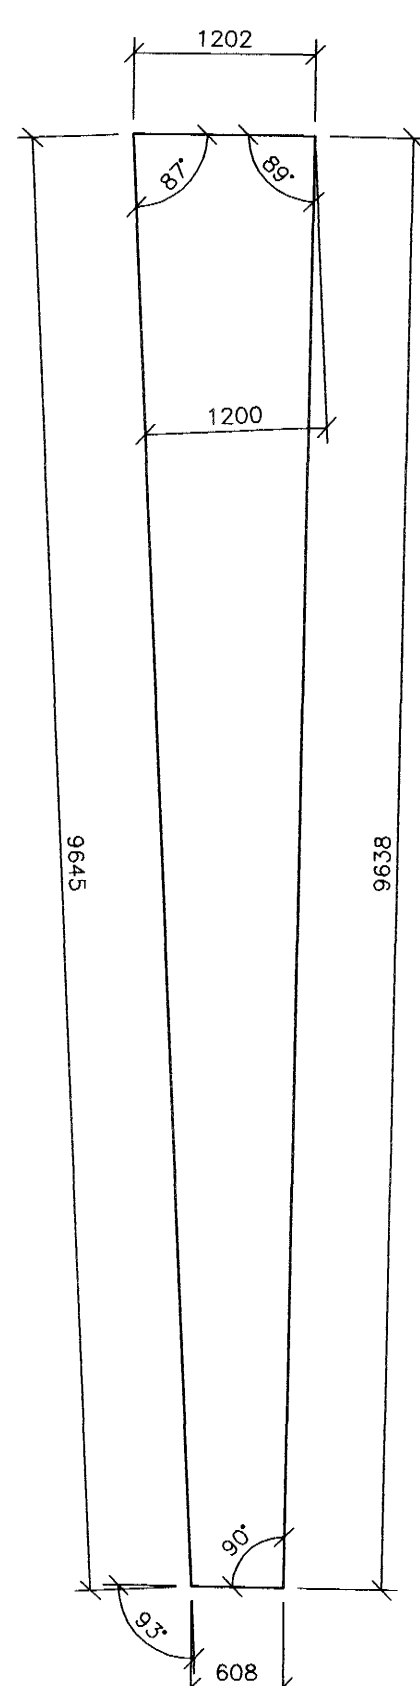


022

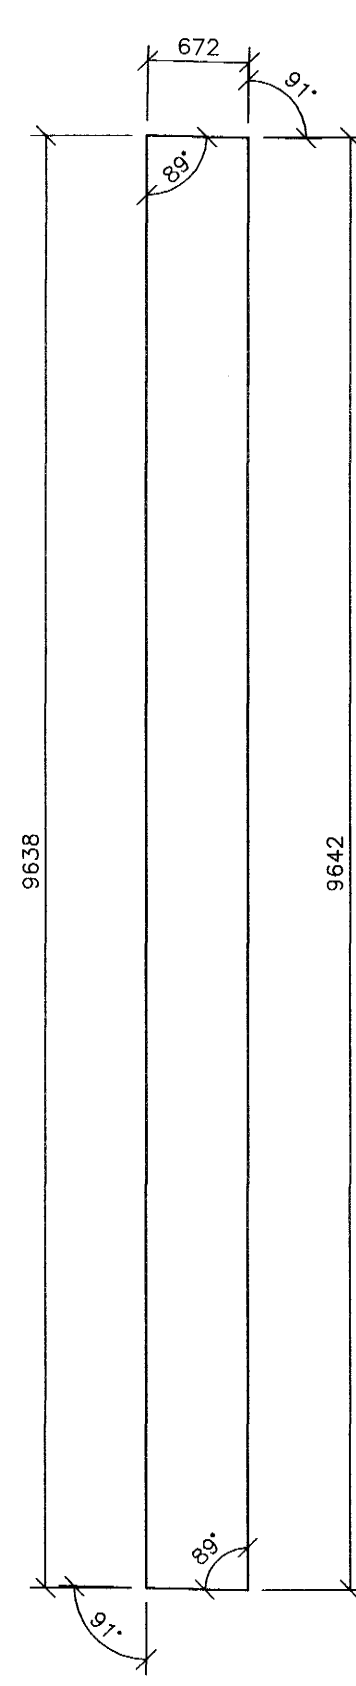

024

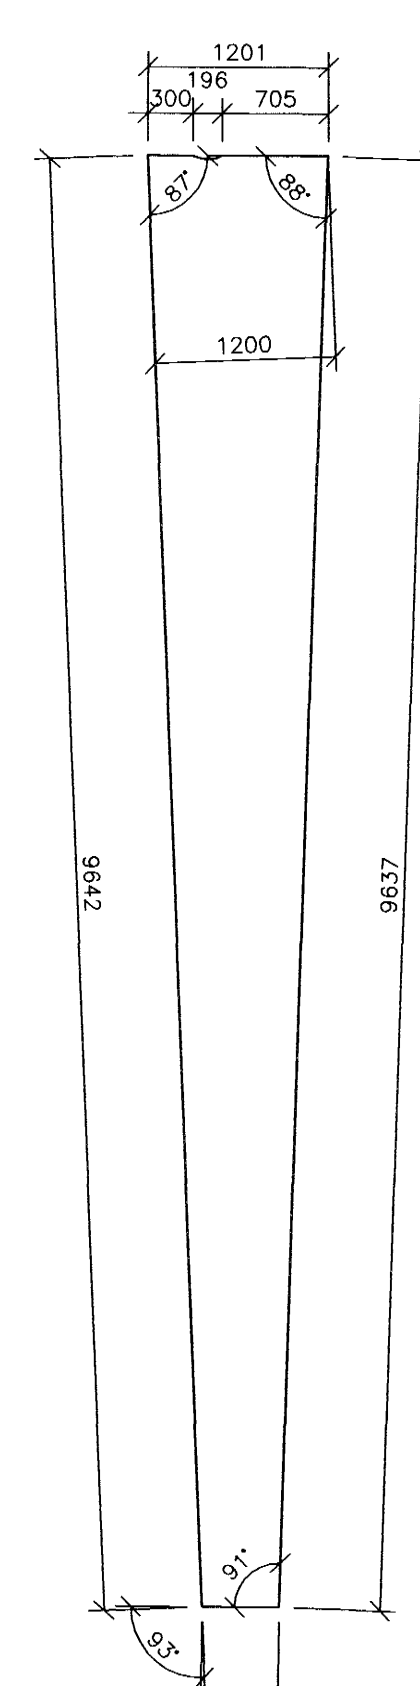

026

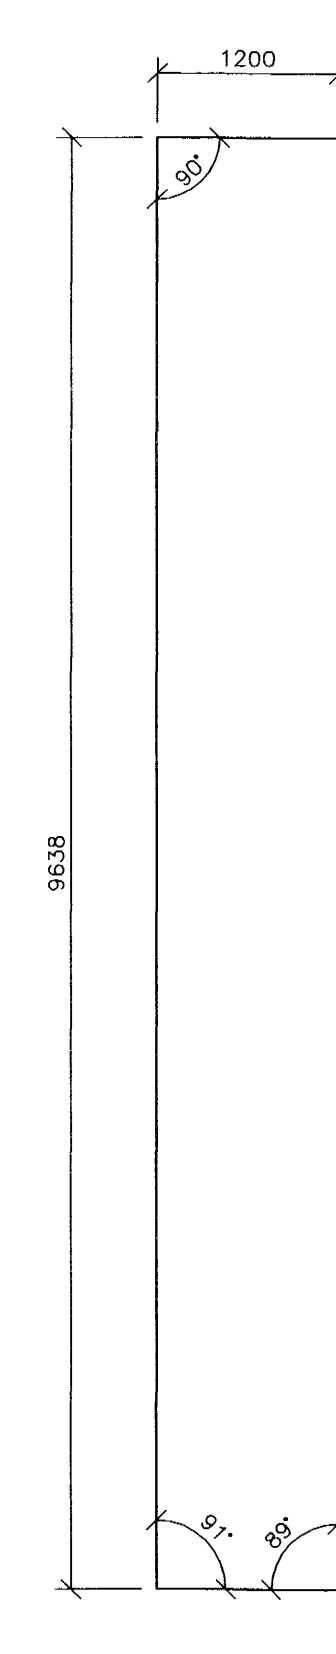

Samþykkt þann
28 OKT. 2004

Byggingafrúnn í Hafnarfirði
F.h. Sigurbjartur Halldórsson

OTG.	DAGS.	BREYTING:	HANNAÐ	SAMP.
DALSHRAUN 1 HAFNARFIRÐI			BURDARVIRKI PLATA YFIR KJALLARA HÖLPLÖTUR, EININGAR	
VSB VERKFRÆDISTOFA			Áritun lögg. hönnuða: Björn Gústafsson, Kt.180250-4889	
BEJARHRAUNI 20+220 HAFNARFJÖRDUR Heimasíða: www.vsb.is • Netfang: vsb@vsb.is Sími: 585-8600 Fax: 585-8610 • Kt: 710796-2899			Hannað: BG	Teiknað: BG/JJR
FRV			Máli: 1:50	Yfirfarið: BG
			Dags: 14.09.04	Nr: 03841-B29