



BÁRUJÁRN
 ÞAKPAPPI
 BORDAKLÆÐNING
 FLASNINGAR
 LOFTRÆSTIÖP 2 STK PR. SPERRUBIL 32 mm.


NÓTERUÐ KLÆÐNING 25X150mm
 UNDIRKLÆÐNING 50X25 mm.

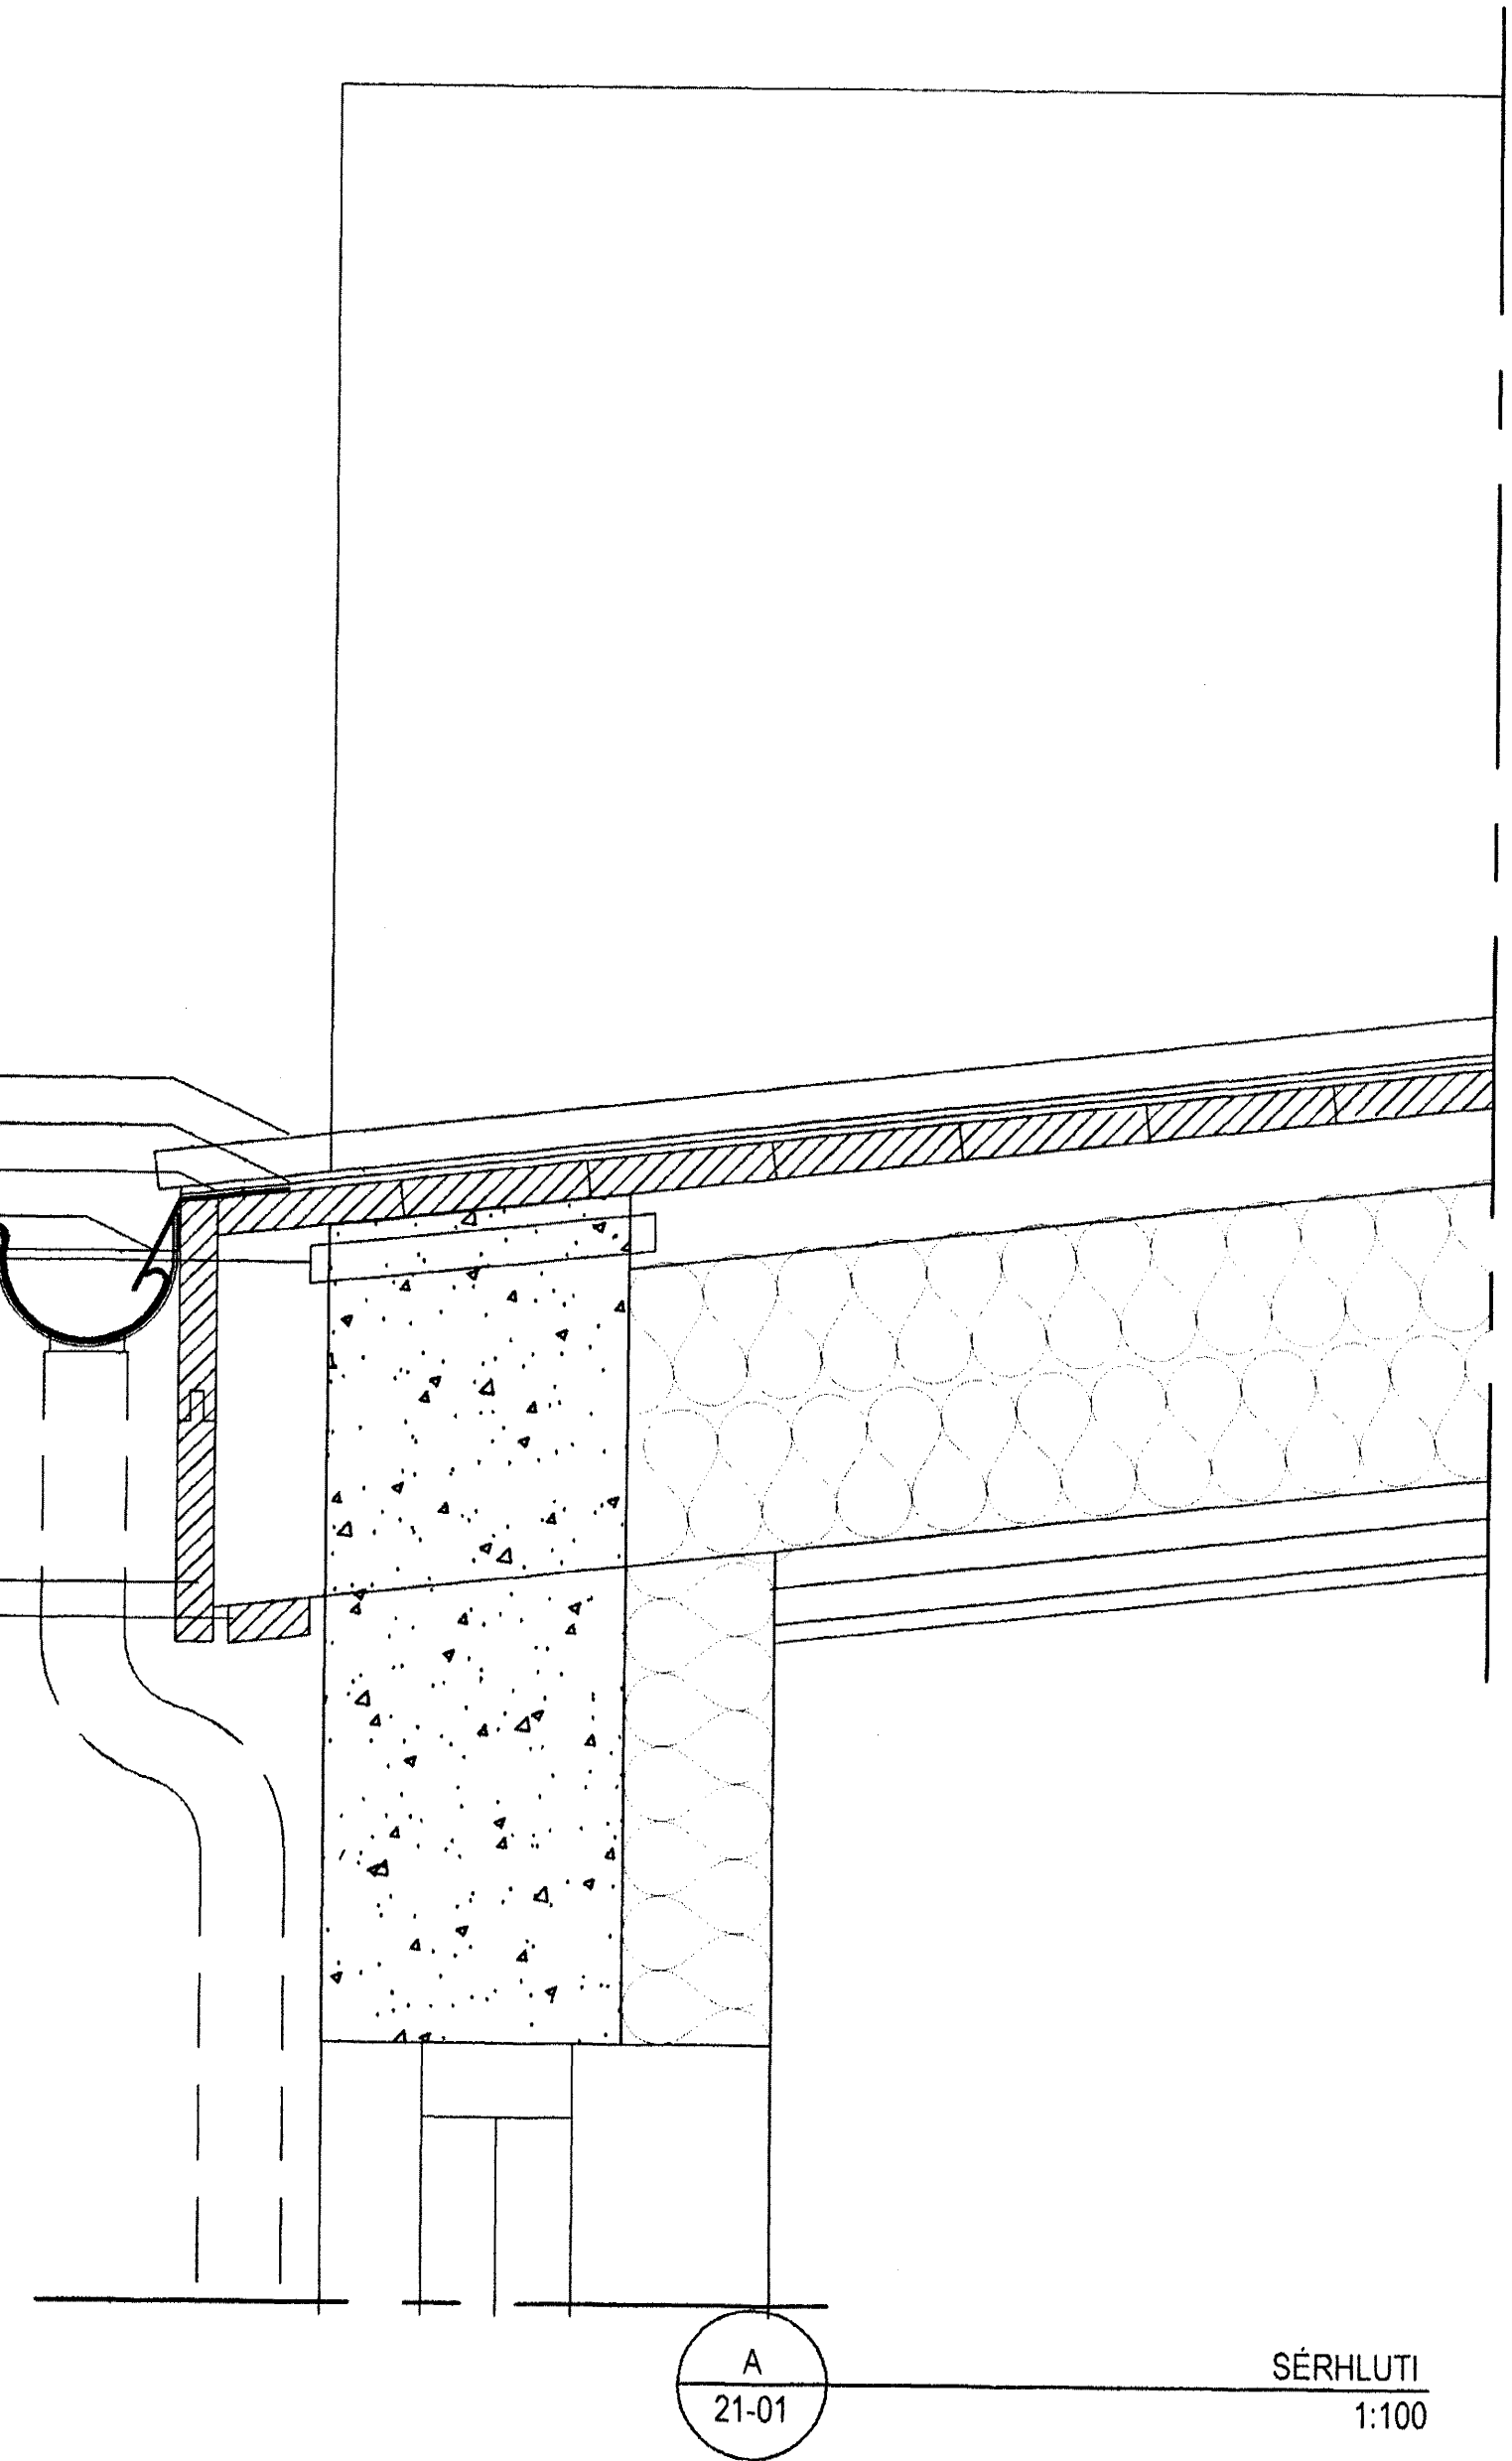


A
 21-01
 SÉRHLUTI
 1:100

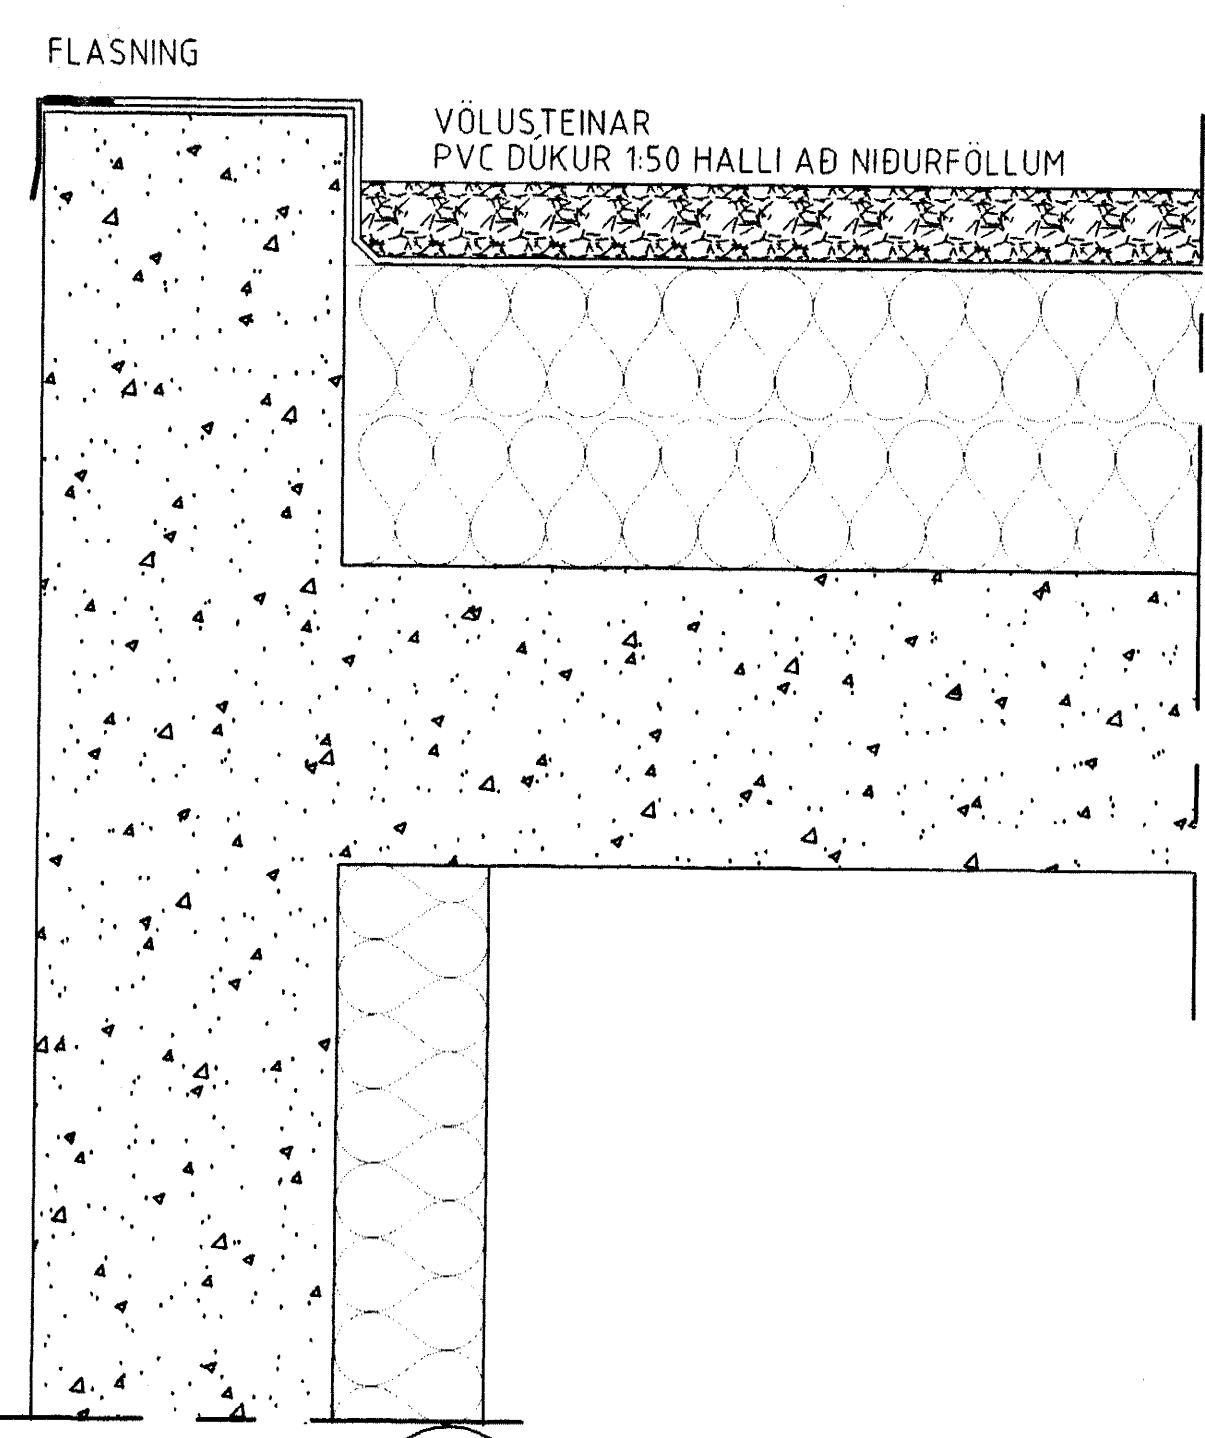

C
 21-02
 SÉRHLUTI C
 1:100

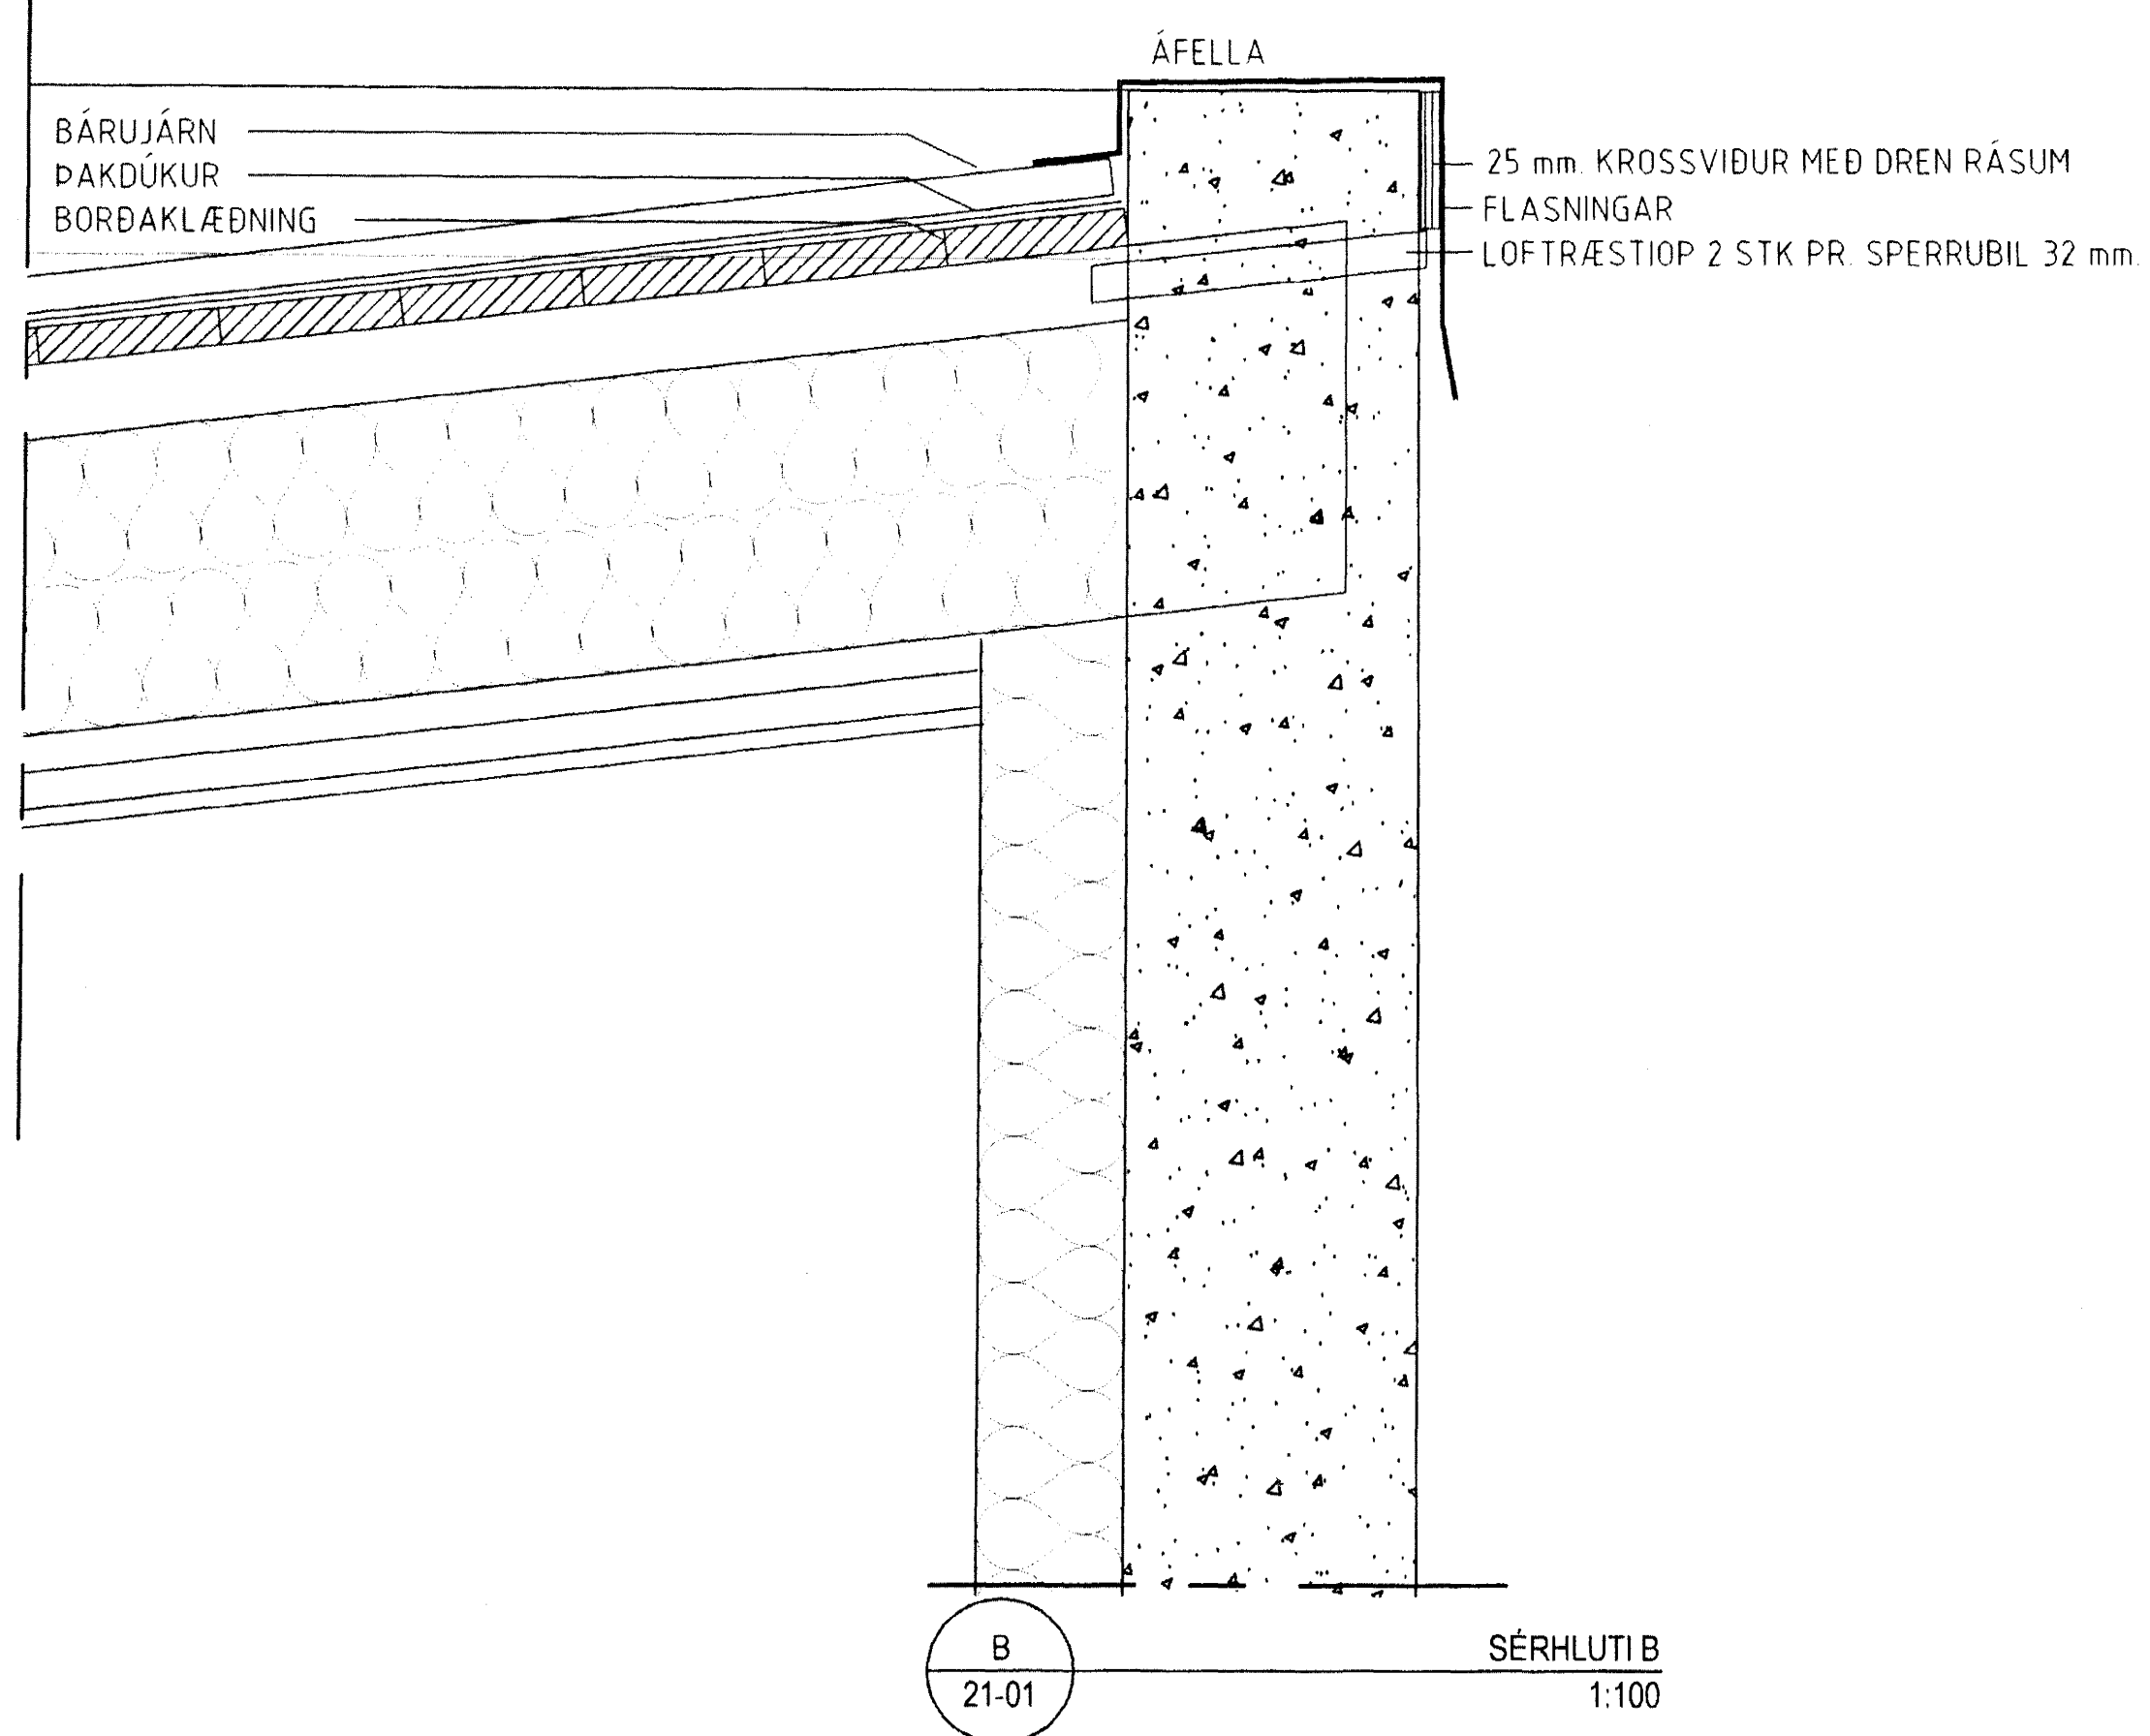

B
 21-01
 SÉRHLUTI B
 1:100

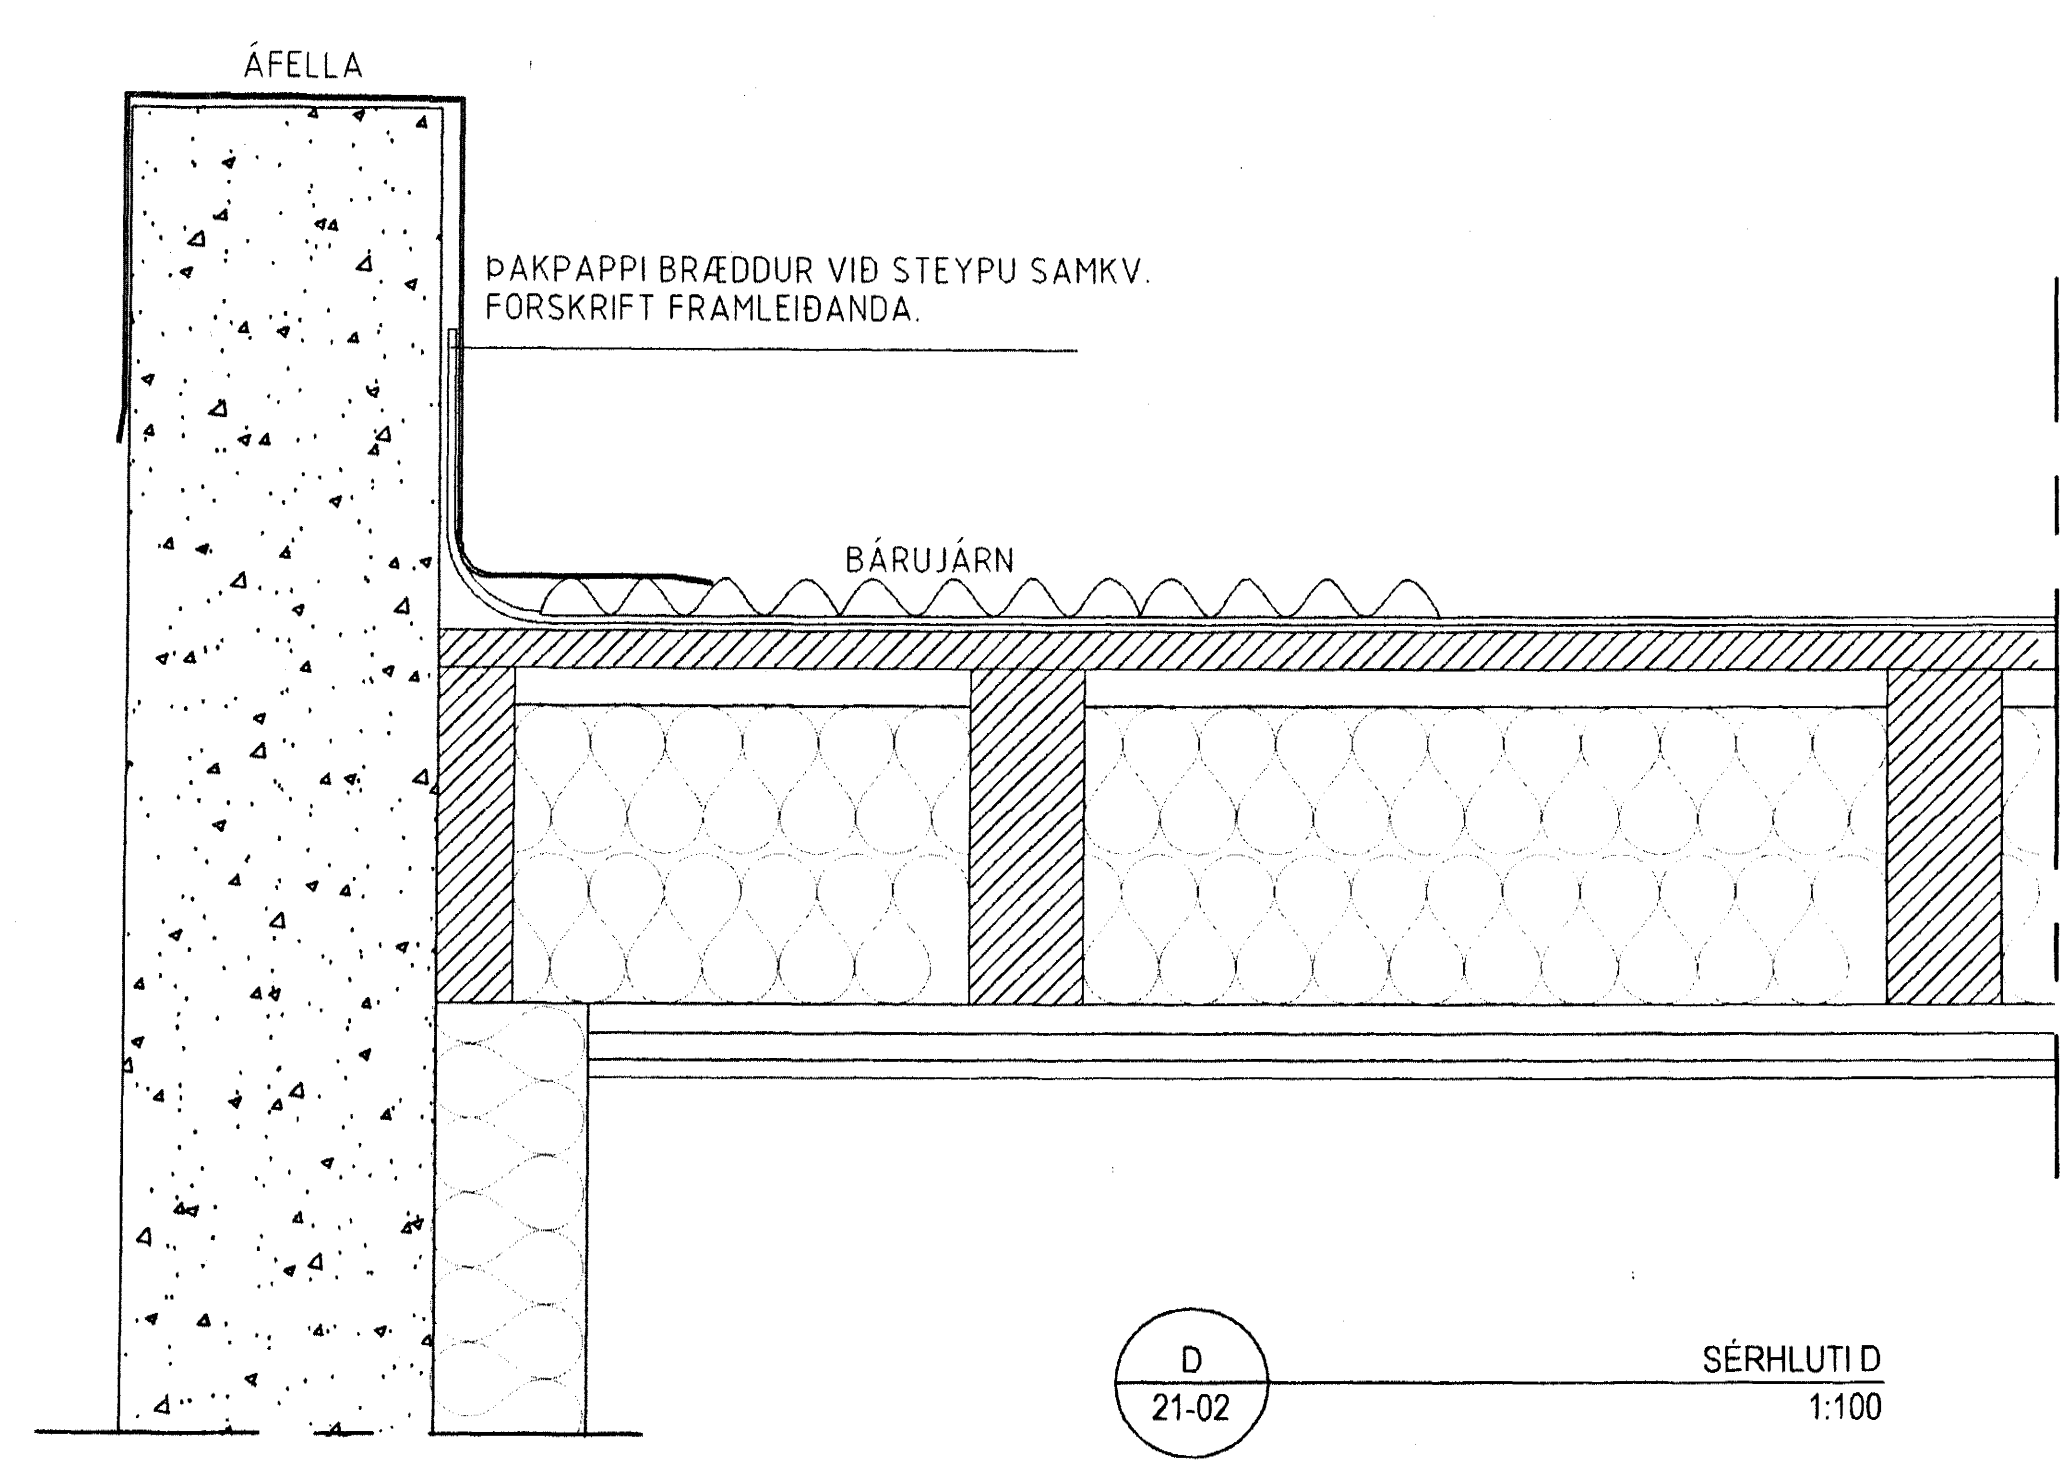

D
 21-02
 SÉRHLUTI D
 1:100

MÁL ATHUGIST Á STAÐNUM ÁÐUR
 EN FRAMKVÆMD HEFST

BREYTINGAR	NR.	DAGS	BREYTING	SD.
	01	26.03.2004	Byggingin	

BYGGINGAFRÆÐINGUR
 JÓN M. HALLDÓRSSON
 VESTURBERG 70
 111 REYKJAVÍK
 KT: 091162-3509
 Sími: 557-5282
 Sími: 897-3860
 Netf: JMH@SIMNET.IS

SAMÞYKKT
 VERK
 BURKNAVELLIR.10-12-14-16
 HAFNARFIRÐI

Samþykkt þann
 23. DES. 2004

TEIKNING
 DEILIR A, B, C OG C
 Byggingafræðingur / Hafnarfirði
 F.h. Sigurbjartur Halldórsson

KVARÐI
 A1)1:5/ A3)1:10
 0,25m / 0,5m.

DAGS
 30-03-2004
 TEIKNAD AF
 JMH
 TEIKNING NR.
 24-01