


SNID C-C

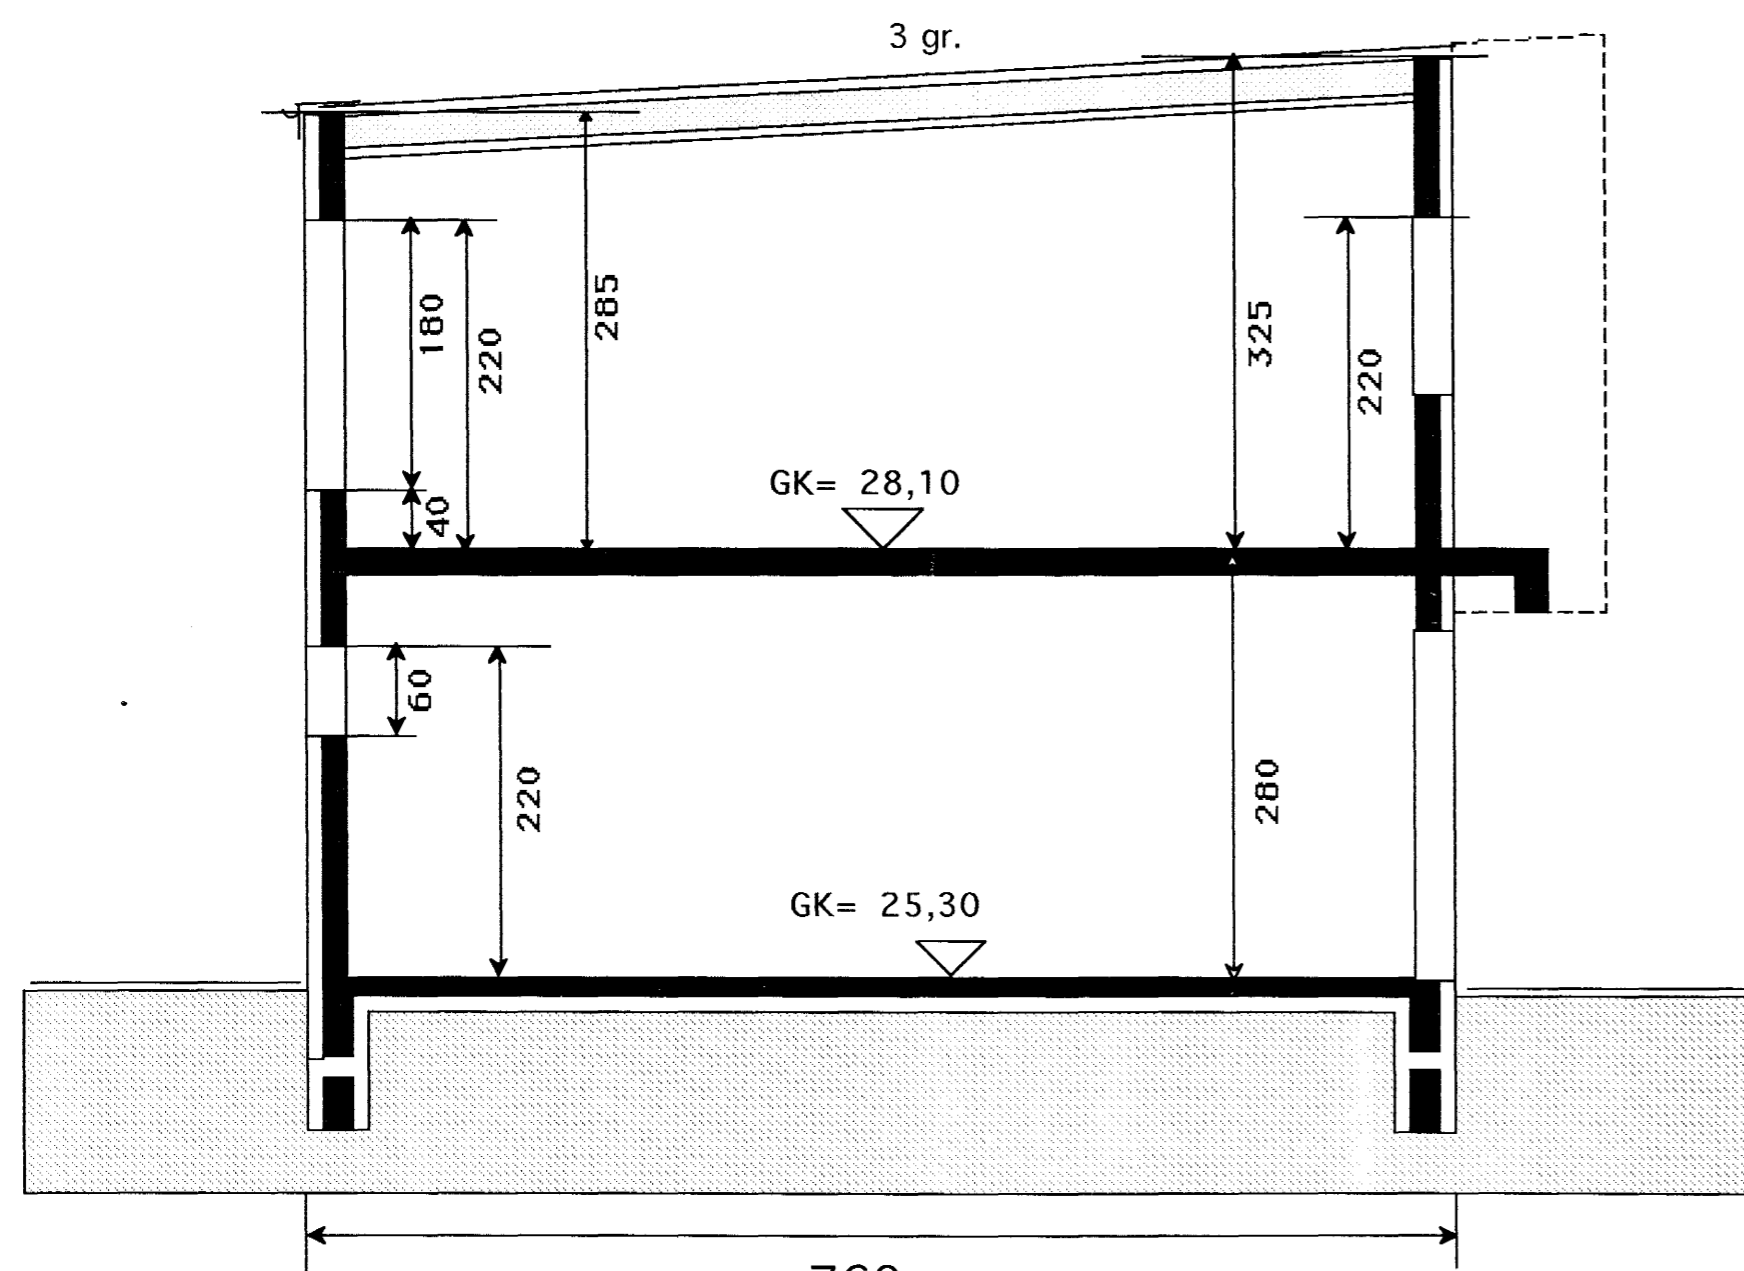

SNID B-B

Samþykkt þann
14 DES. 2004
Byggingafultrúinn í Hafnarfirði
F.h. Sigurbjartur Halldórsson

Verkefni	
LINDARHVAMMUR 10 HAFNARFIRÐI	
Heiti	
SNID	
kvarði	verk.nr
1:50	
dags.	dags br.
2. JÚLÍ.2004	
hönnun	teikn nr
S. Ó. - G. G.	
teikn	G. G.
V-4	

Gísli G. Gunnarsson B.F.Í, kt. 020649-2409
Hringbraut 17
220 Hafnarfirði
s. 555-2020 FAX 555-2021
netfang: kvardj@vortex.is www.kvardi.is