


Sneiðing. A - A 1:50

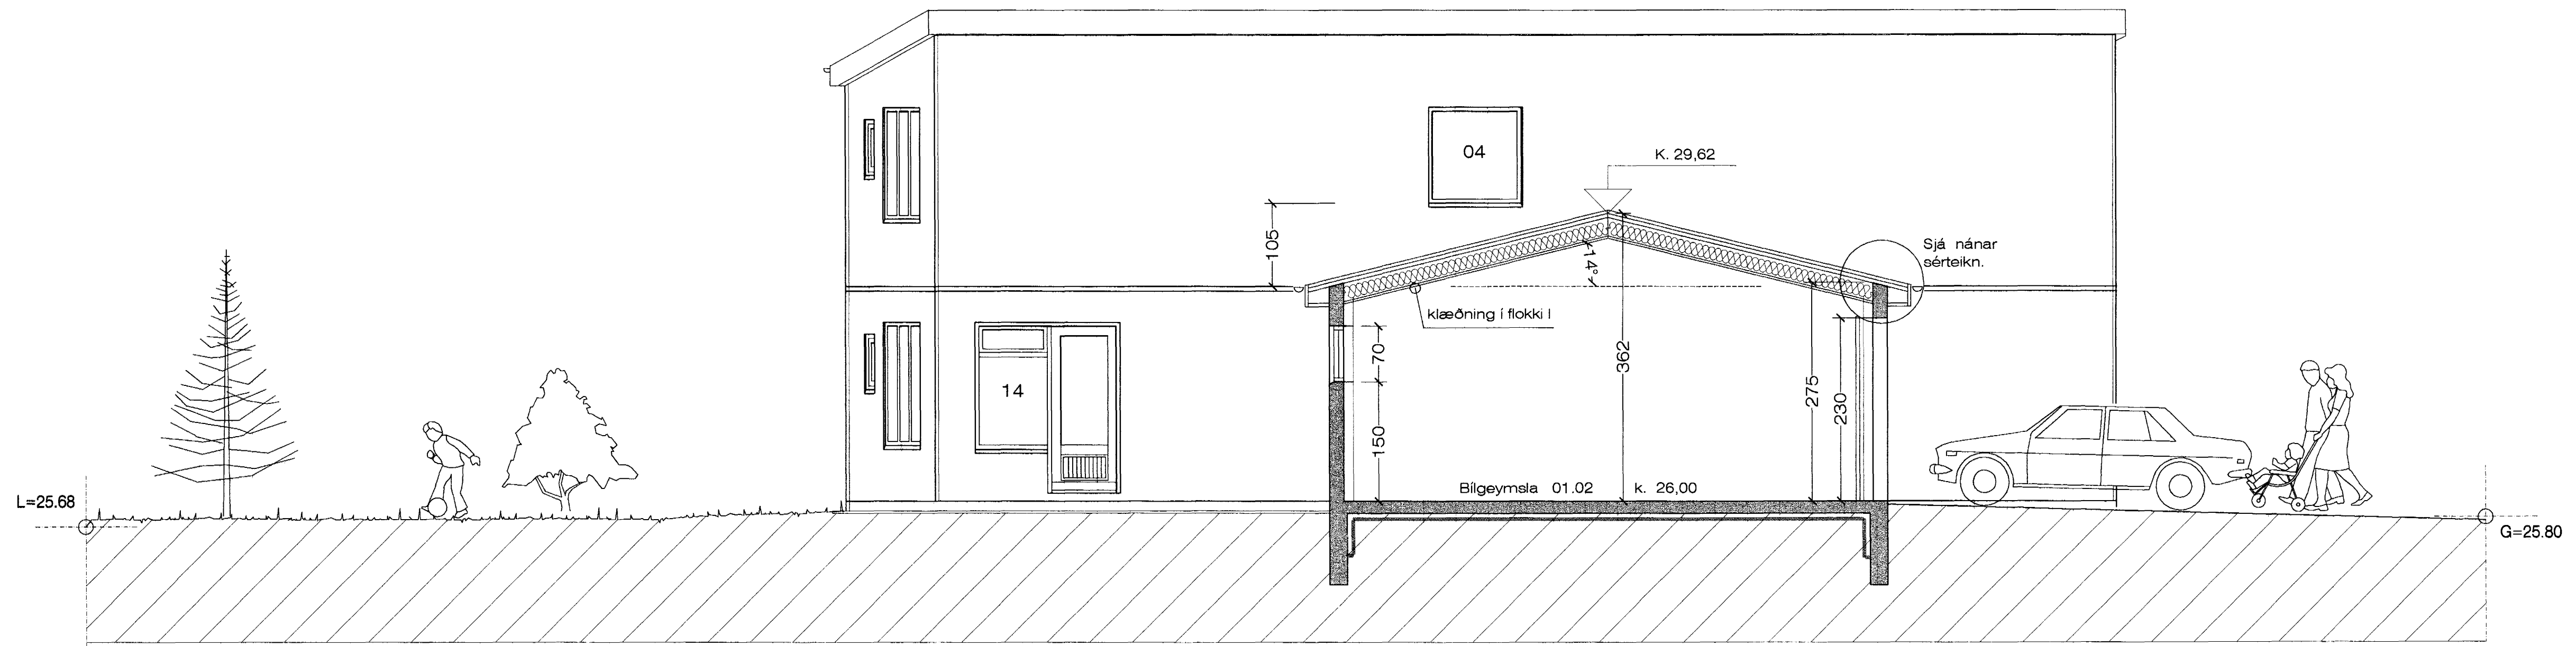

Sneiðing. B - B 1:50