



Vestur

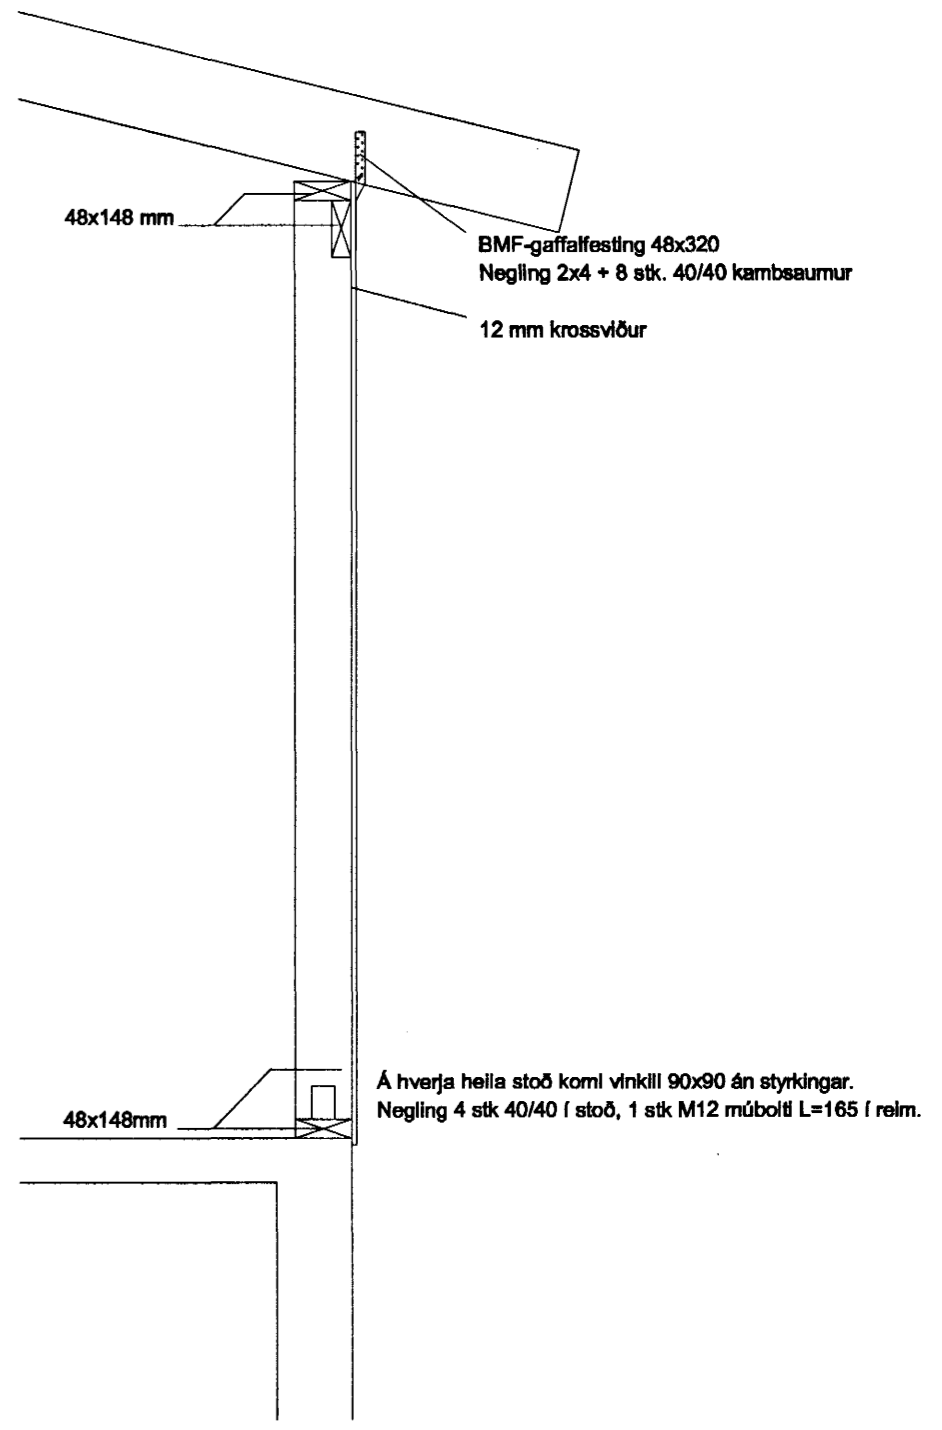

SNÍÐ Í ÚTVEGG 1:20

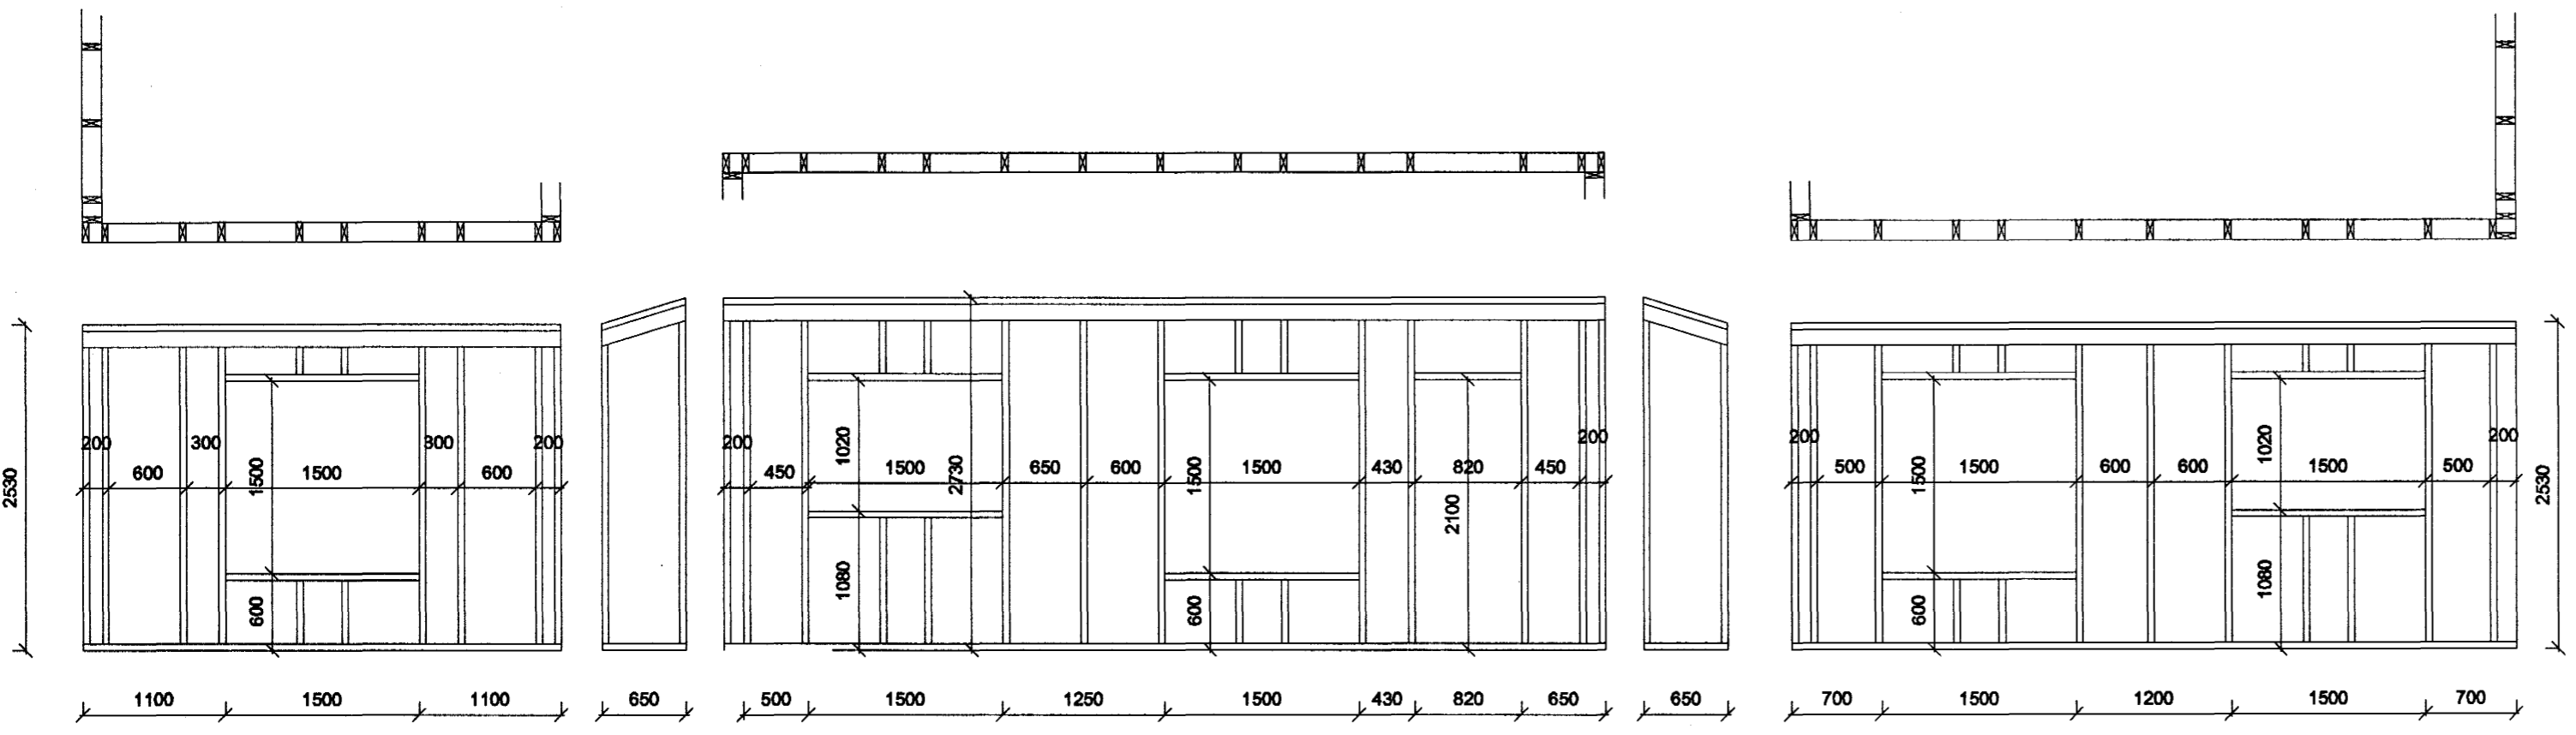

Norður

Sampykkt þann  
14. DES. 2004  
Byggingafultrúinn í Hafnarfirði  
F.h. Sigurbjartur Halvarsson

<b>FÍFUVELLIR 26</b>		<i>Hafnarfjörður</i>		VERK NR.	04-12
Útveggjagrind				BL. NR.	8
Ásýnd - grunnmynd				KVARÐI	1:50
				TEKNI. NR.	8
				1:20	
Höfundur Ólafur V. Björnsson 240265-3119		Teikn.	ÖVB	Virt.	ÖVB
Verkfræðistofa Björns Ólafssonar ehf		Sampykkt		Skjal.	29.11.04
Hamraborg 12, 200 Kópavogur					
SÍMI: 564 1951 FAX: 564 1985					