




sneiðing a-a

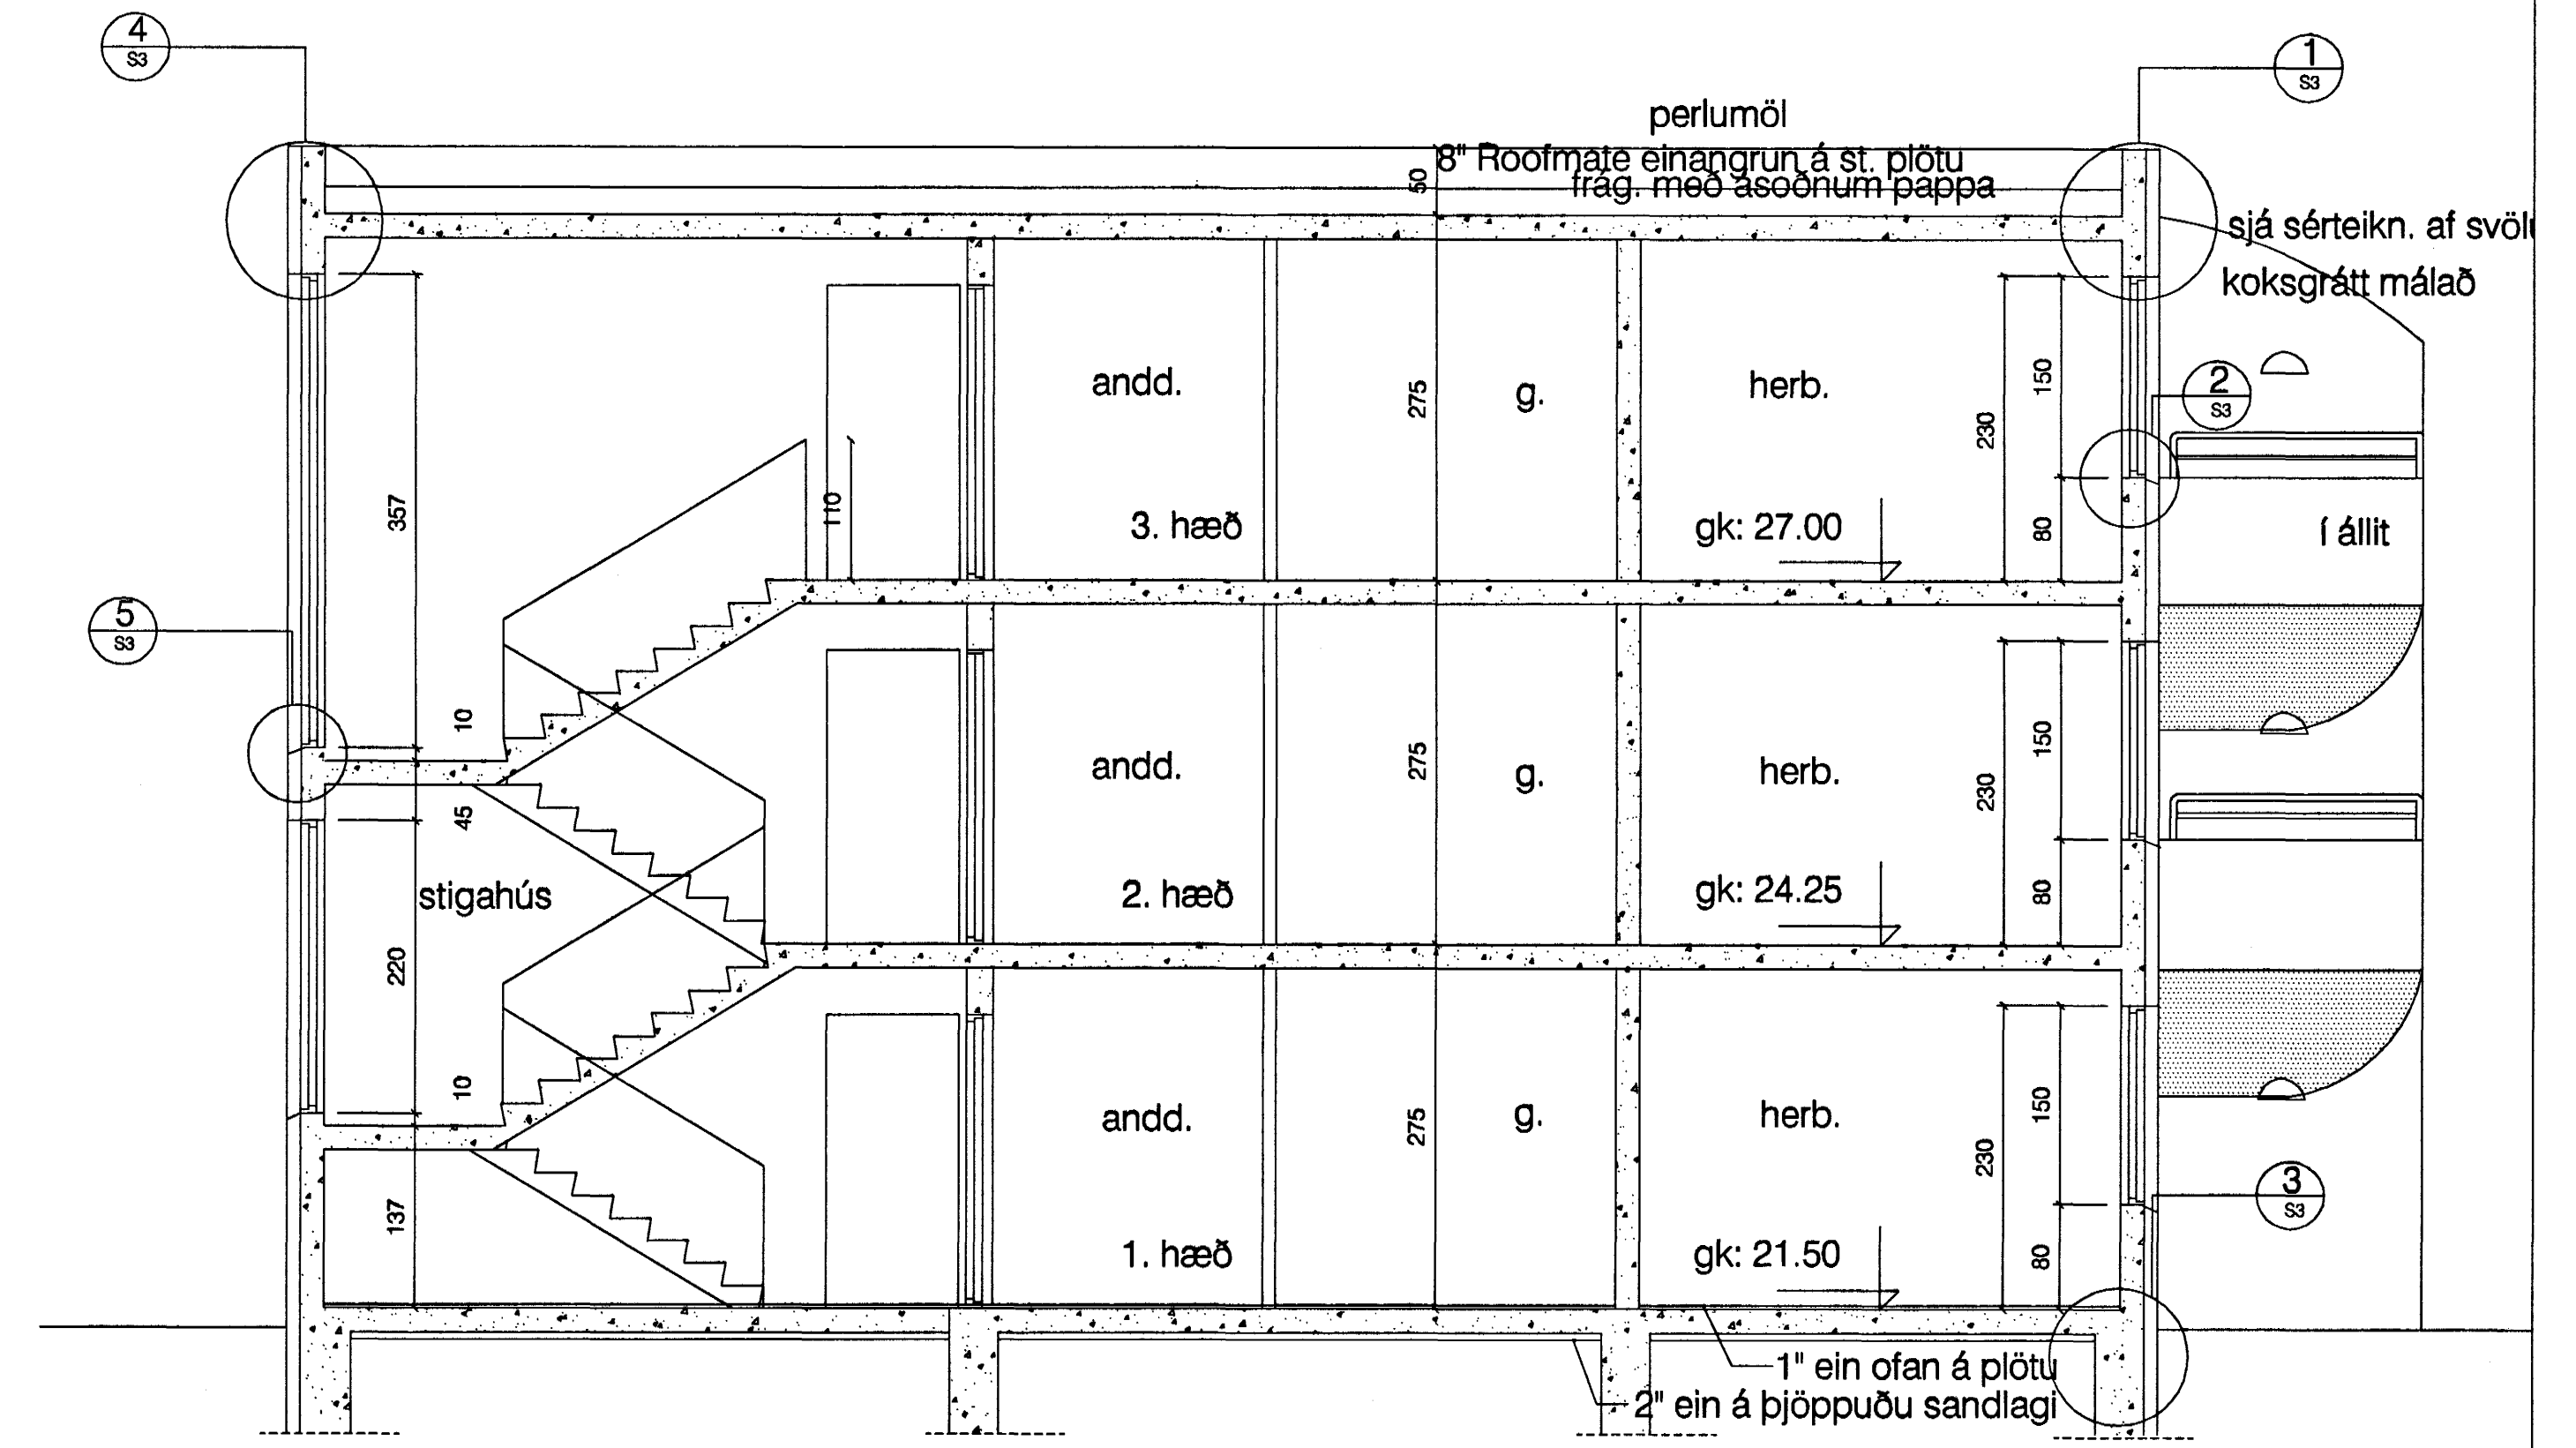


sneiðing b-b

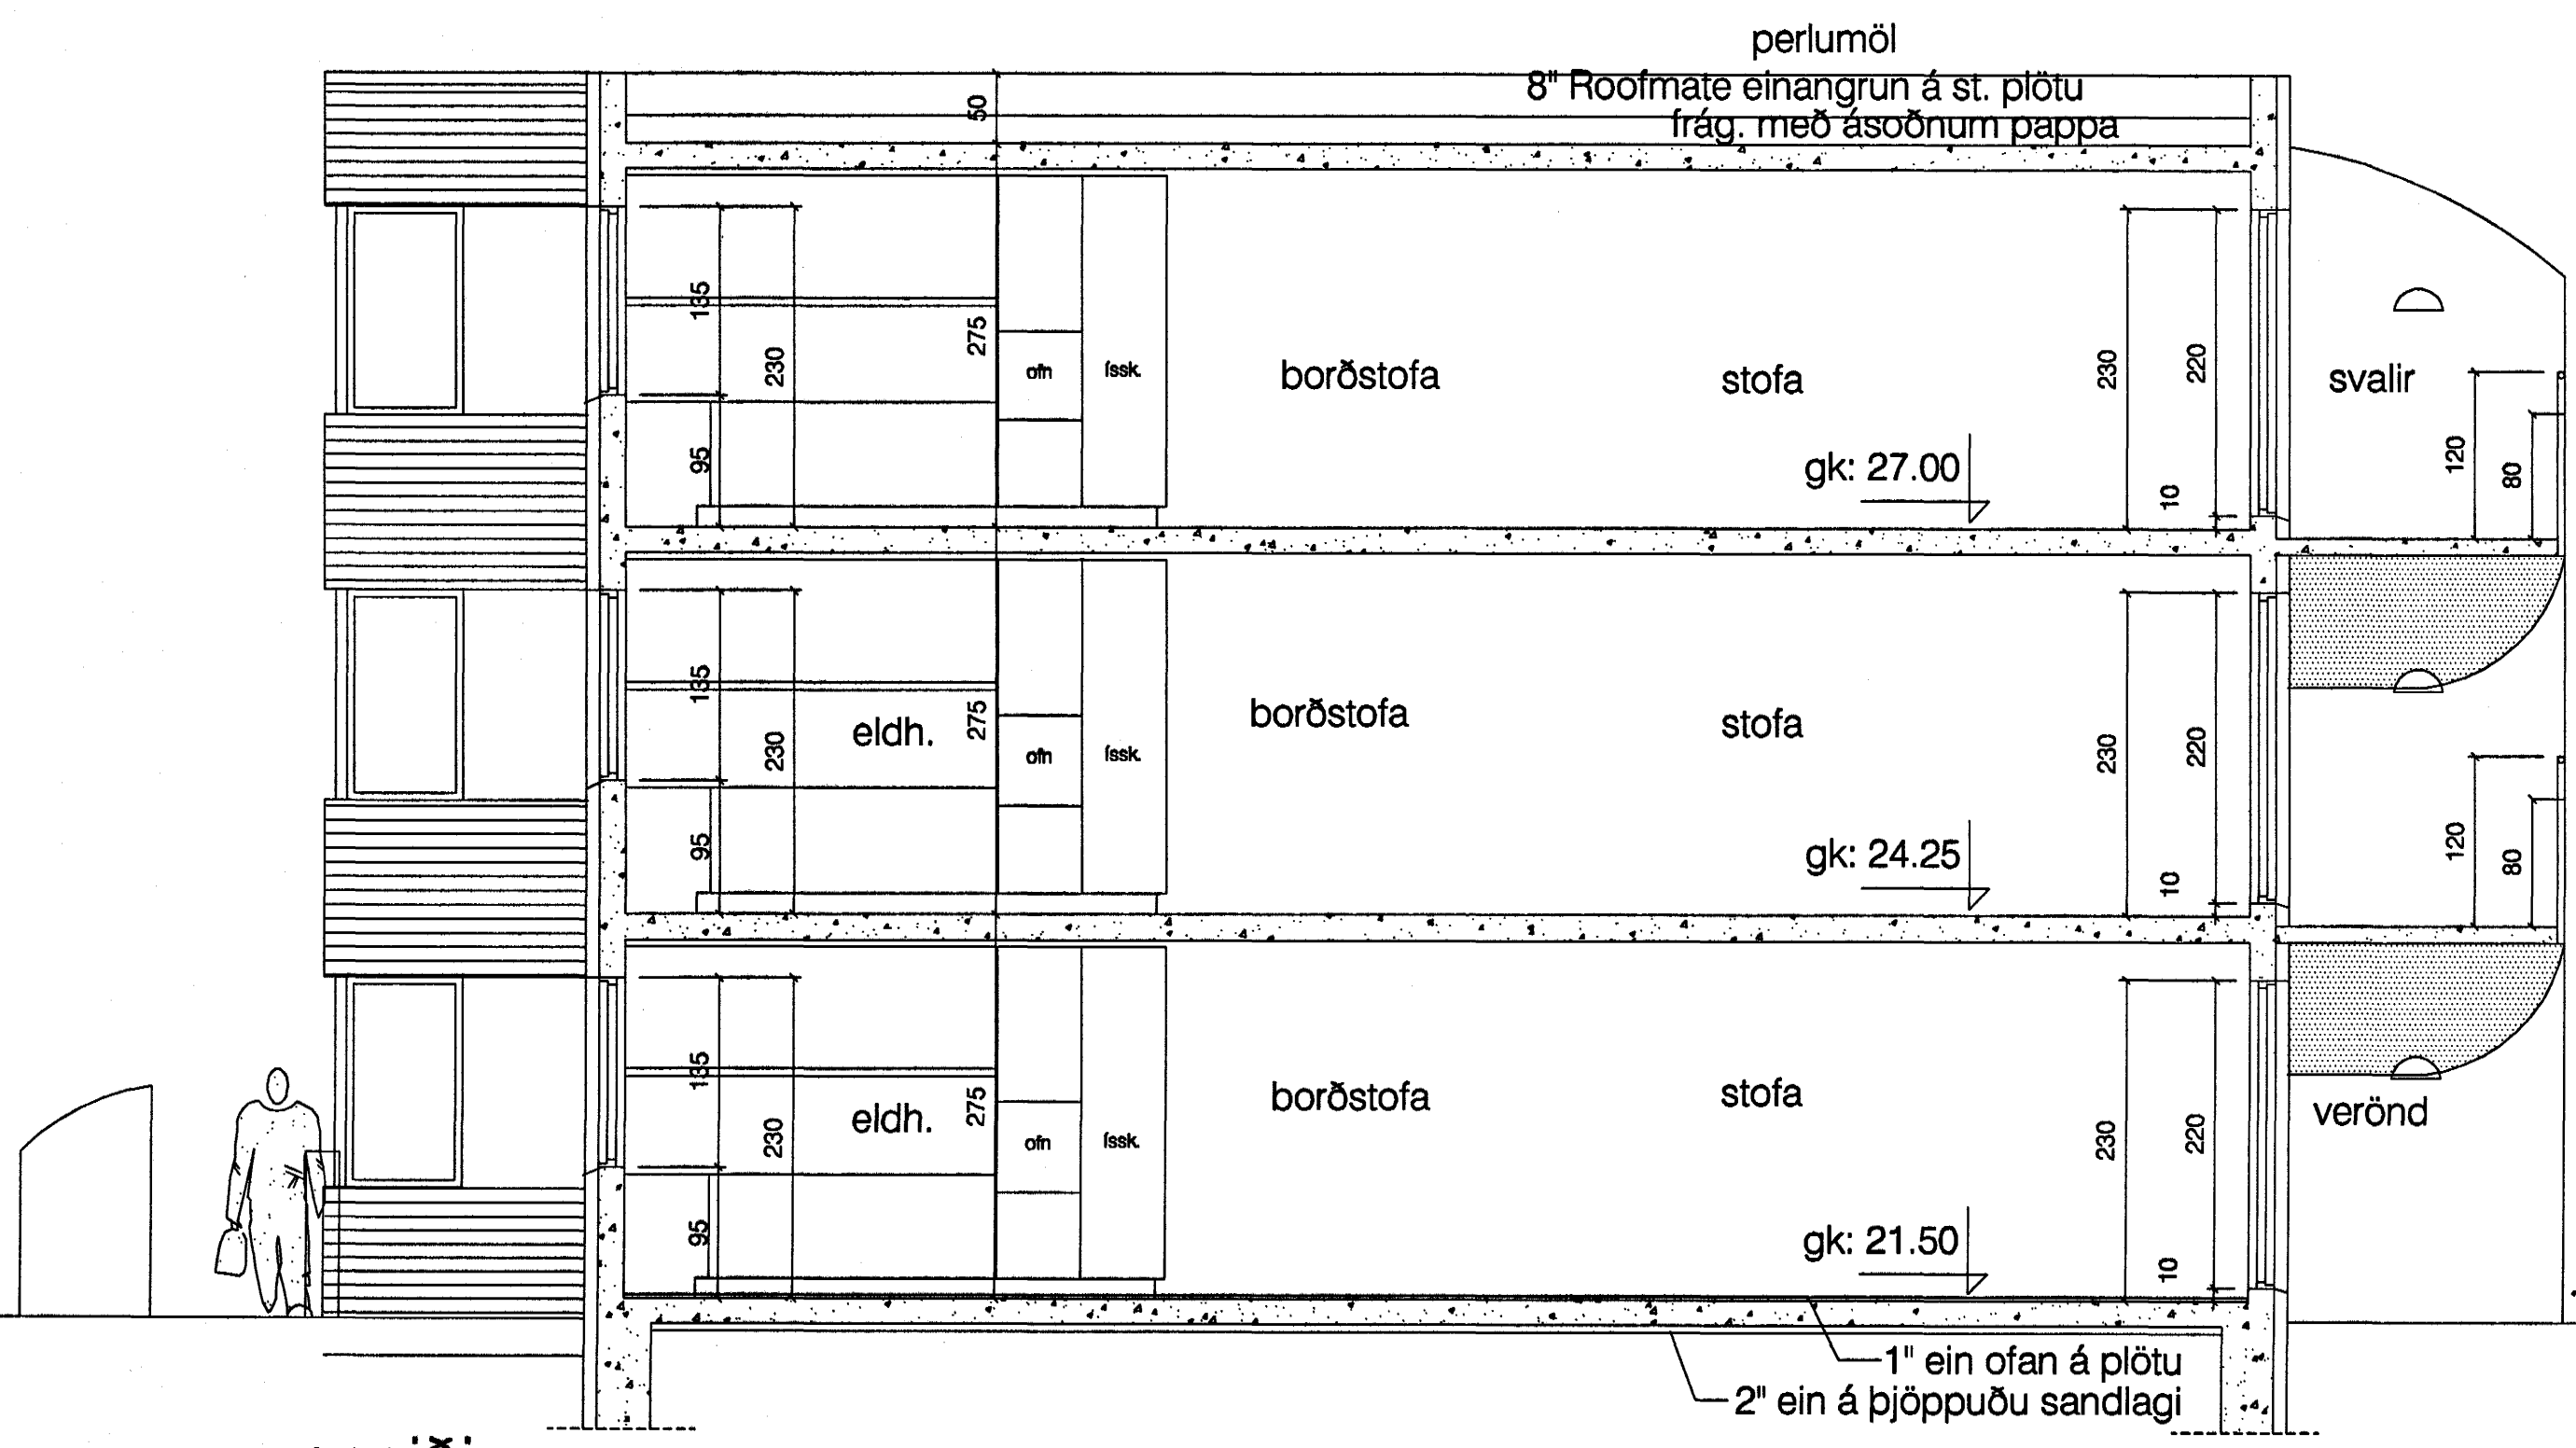

sneiðing c-c

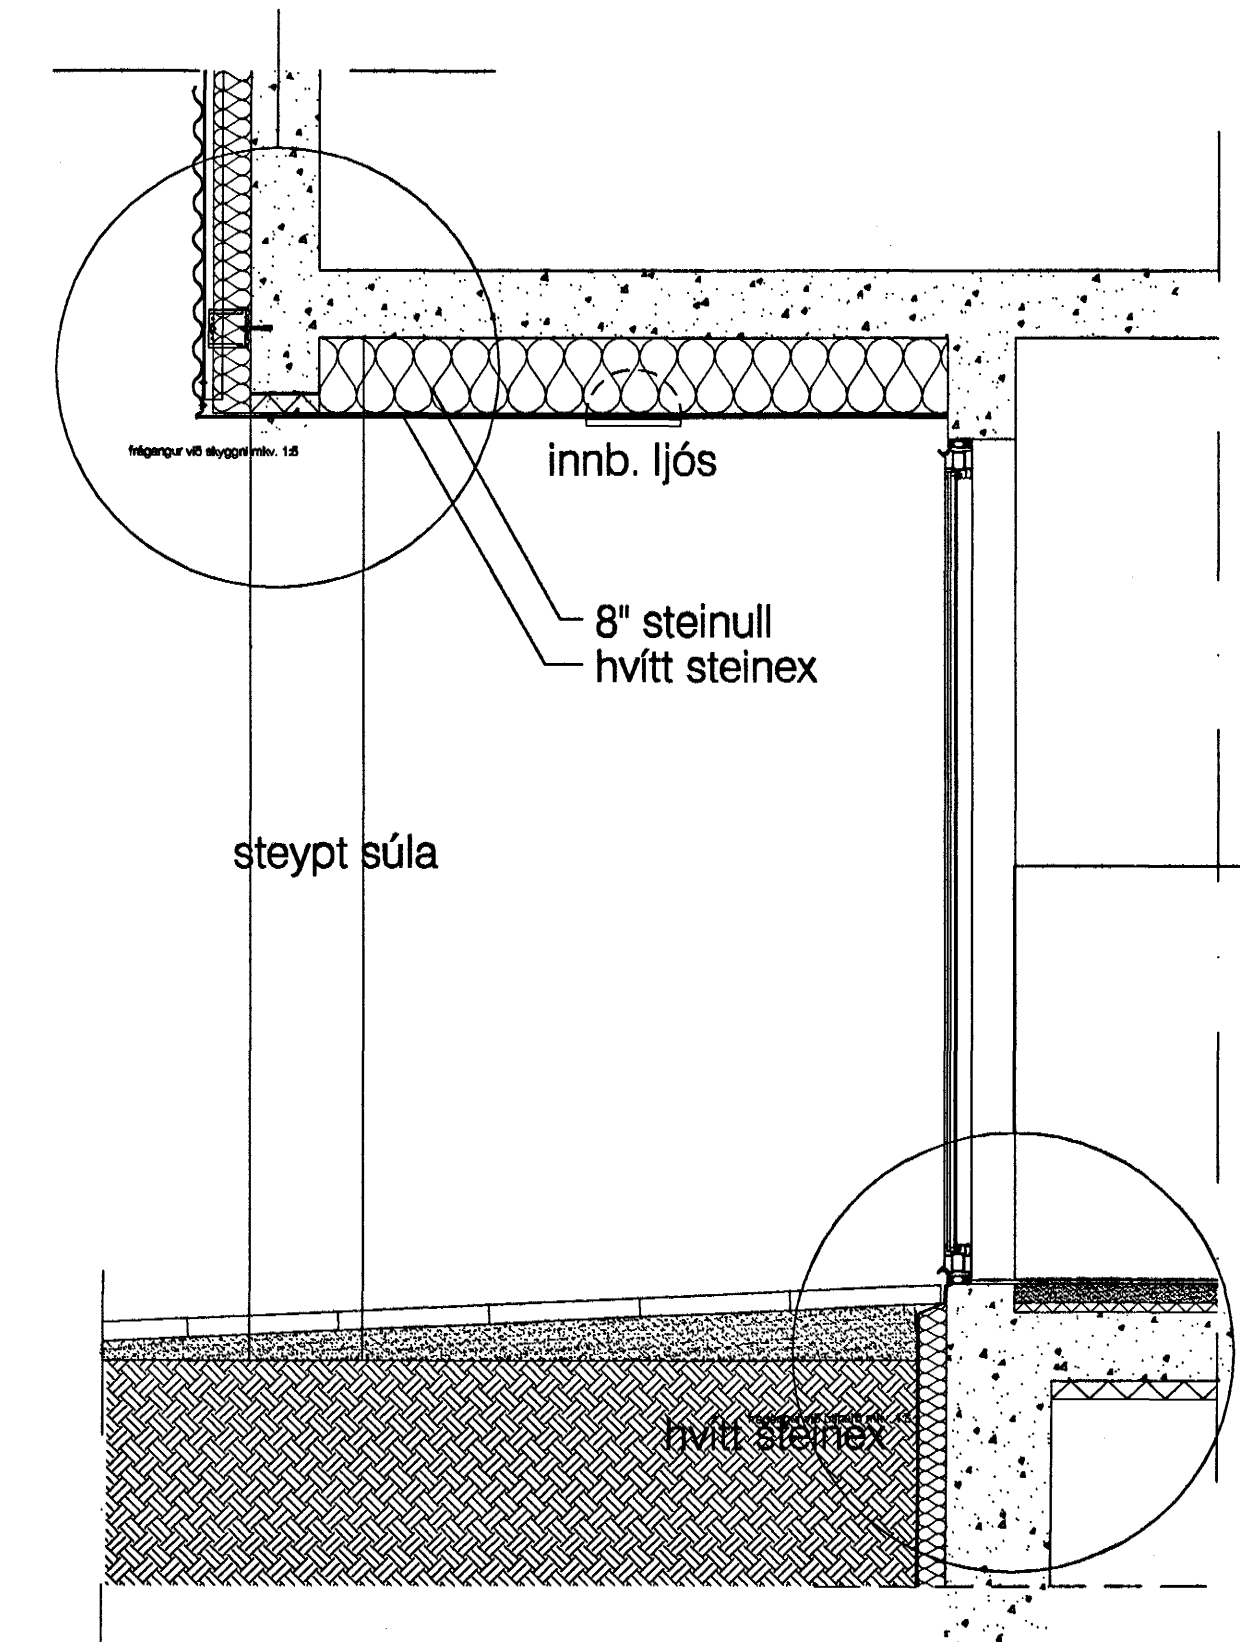

sneiðing d-d

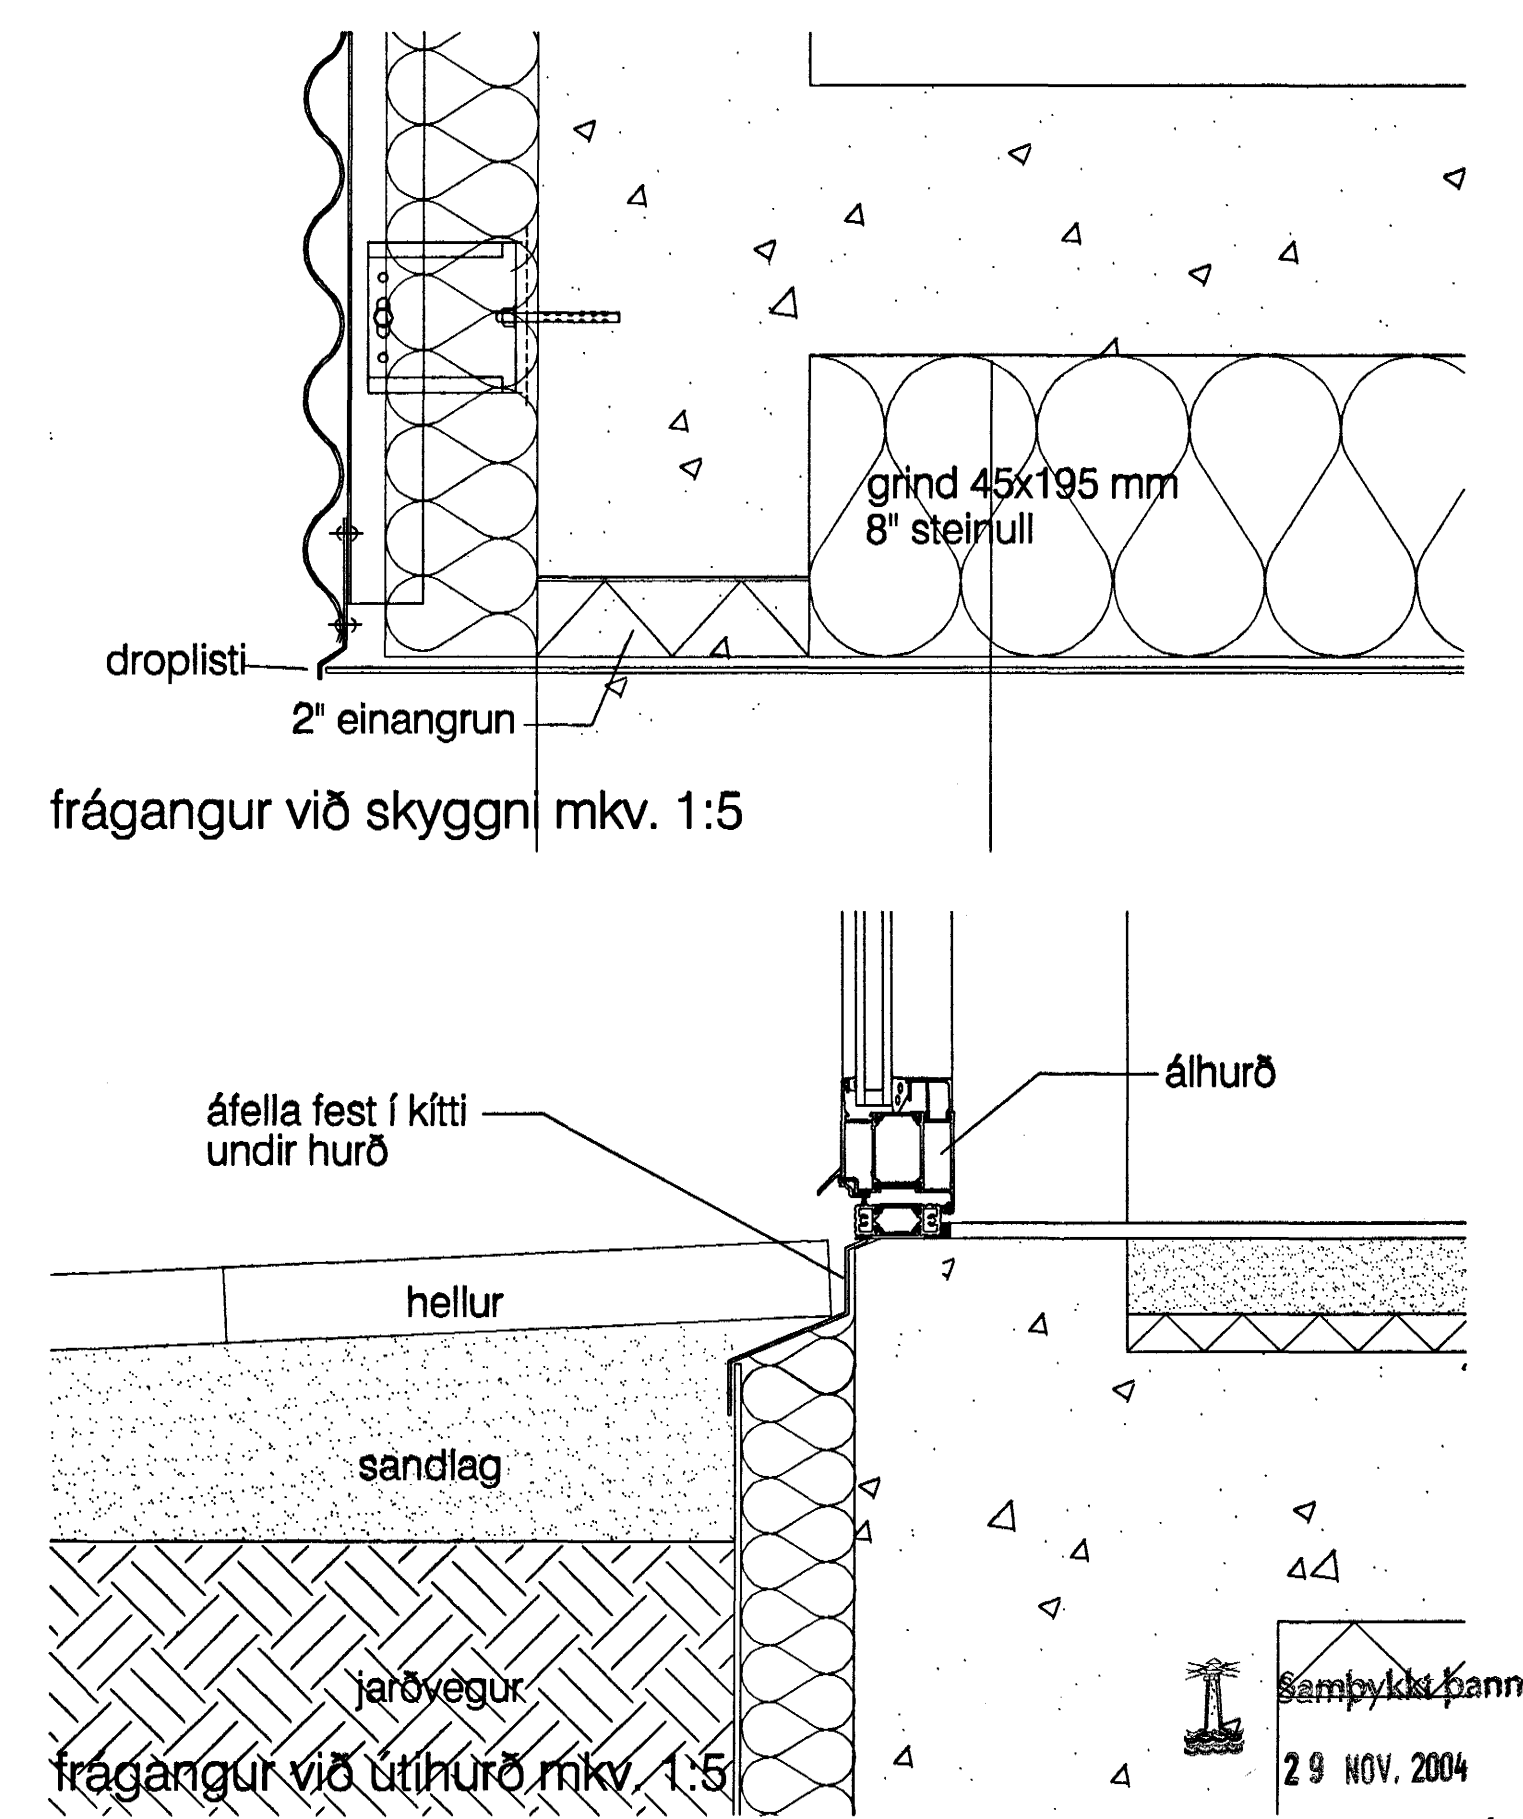

Drekaavellir 24
 sneiðingar A-A, B-B, C-C, D-D
 1:100
 11.10.04
 Guðmundur Gunnlaugsson, arkitekt FAÍ
 kt: 190554-3419
 Teiknistofan Archús ehf. Stórhófa 17.
 112 Reykjavík. s: 5677735-fax 5677736.
 kt: 631298-4439. gudmgark@islandia.is.

archús ehf