





G1 1 stk.

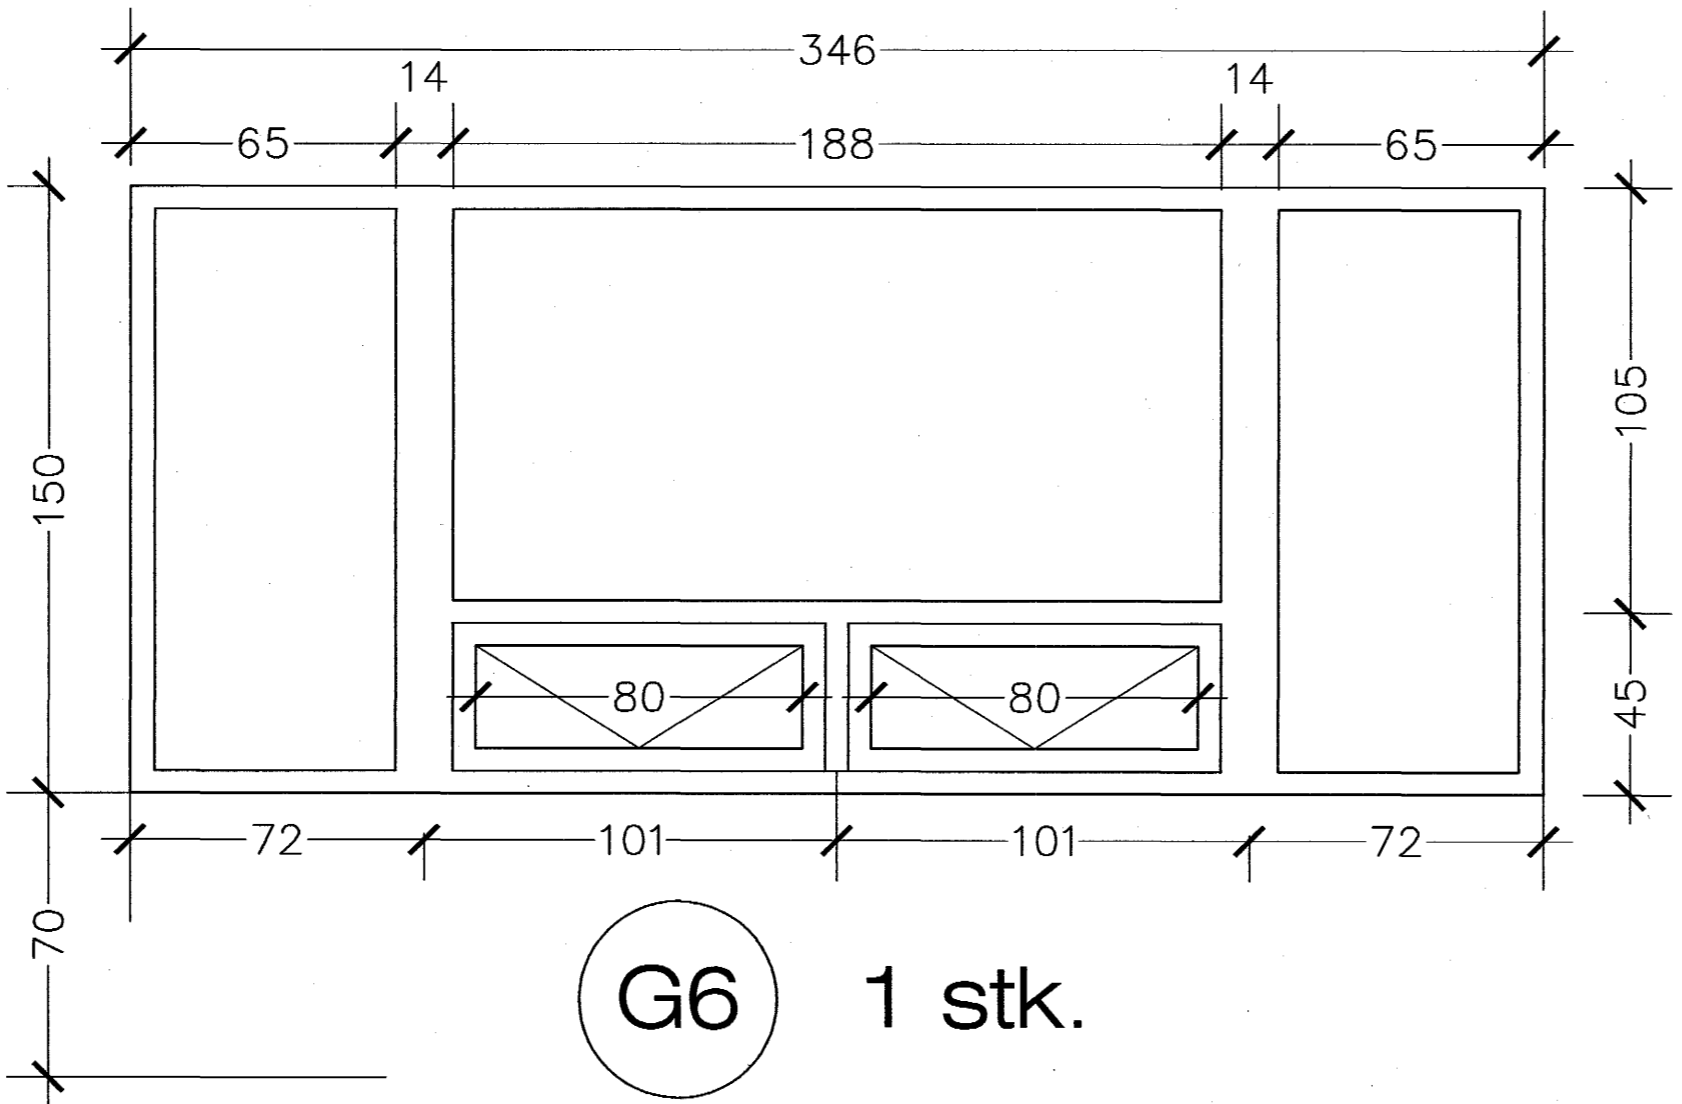


G6 1 stk.

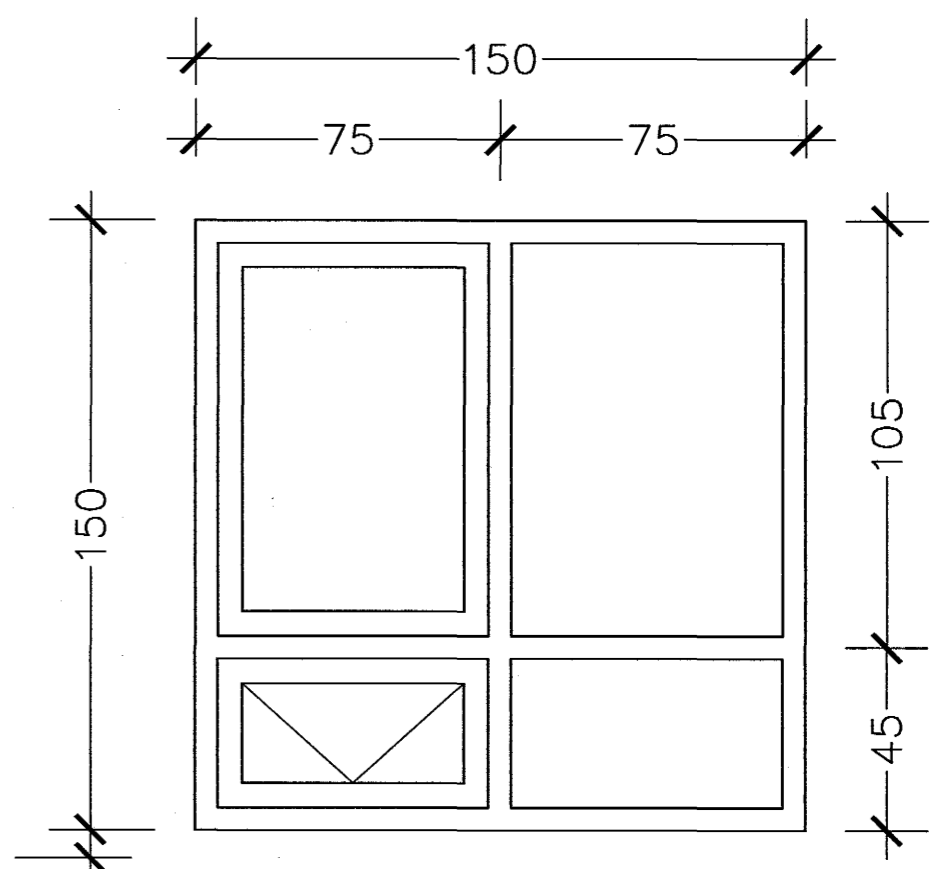


G4 5 stk.

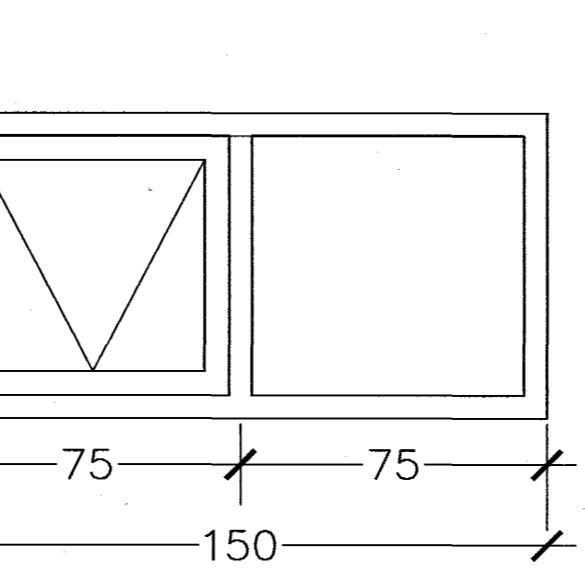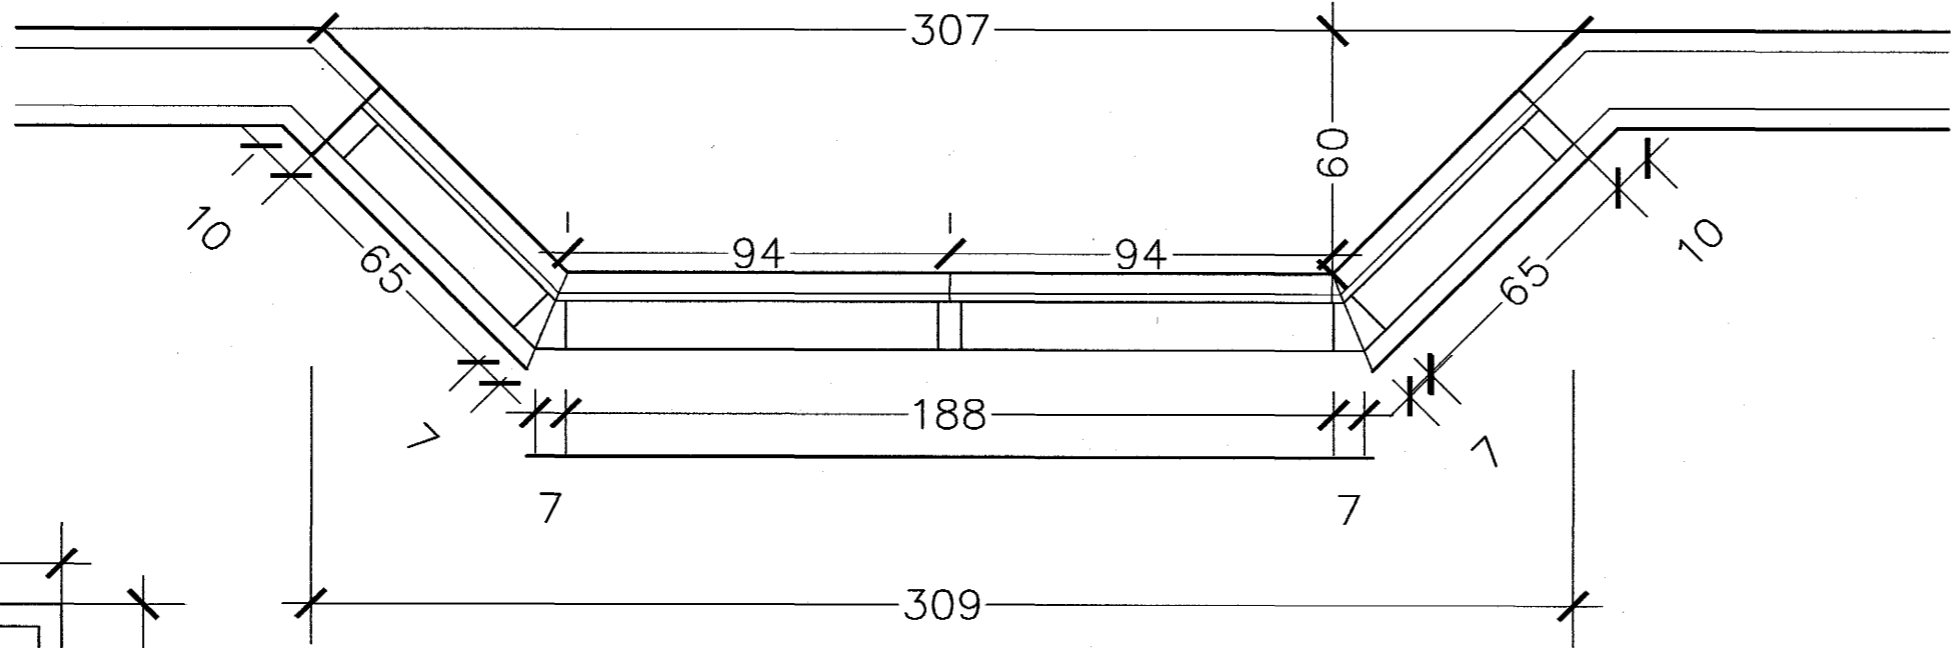

G5 3 stk.

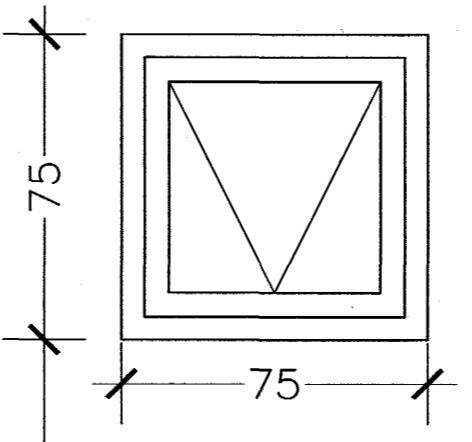

G2 1 stk.

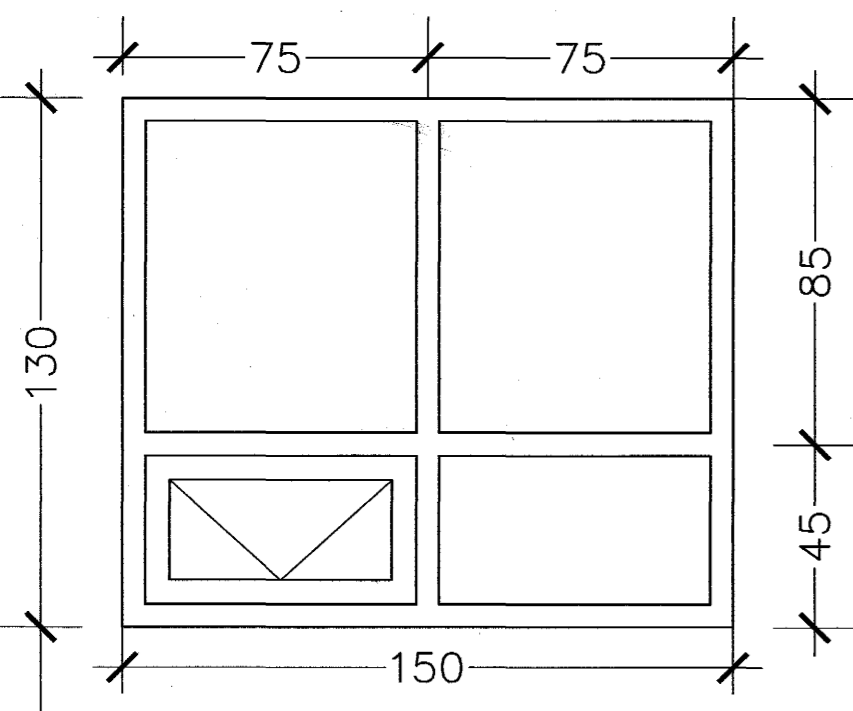

G3 2 stk.

GLUGGAR 1:20

Samþykkt þann
24 NOV. 2004
Byggingafulltrúinn í Hafnarfirði
F.h. Sigurbjartur Halldórsson

Dags.	Breytingar	Nr.	Nafn
meter Verkfræðistofa ehf Skútuvogi 6 - 2. hæð 104 Reykjavík Sími: 5678922 Gsm: 8940059 meter@meter.is www.meter.is			
FURUVELLIR 41, 221 Hafnarfjörður			
GLUGGAR			
TÖLVUSKRÁ 122-221-FURUVELLIR 41	HANNAÐ FO	TEIKNAD FO	YFIRFARID FF/FO
SAMÞYKKT Fríðrik Fríðriksson, 2112564519	TEIKNING NR. 122-221-S04	MKV. 1:50	ÚTGÁFA S-04
Fríðrik Ólafsson 2303592459	DAGS. 12.11.2004	VERK NR. 122	