




SUBVESTUR

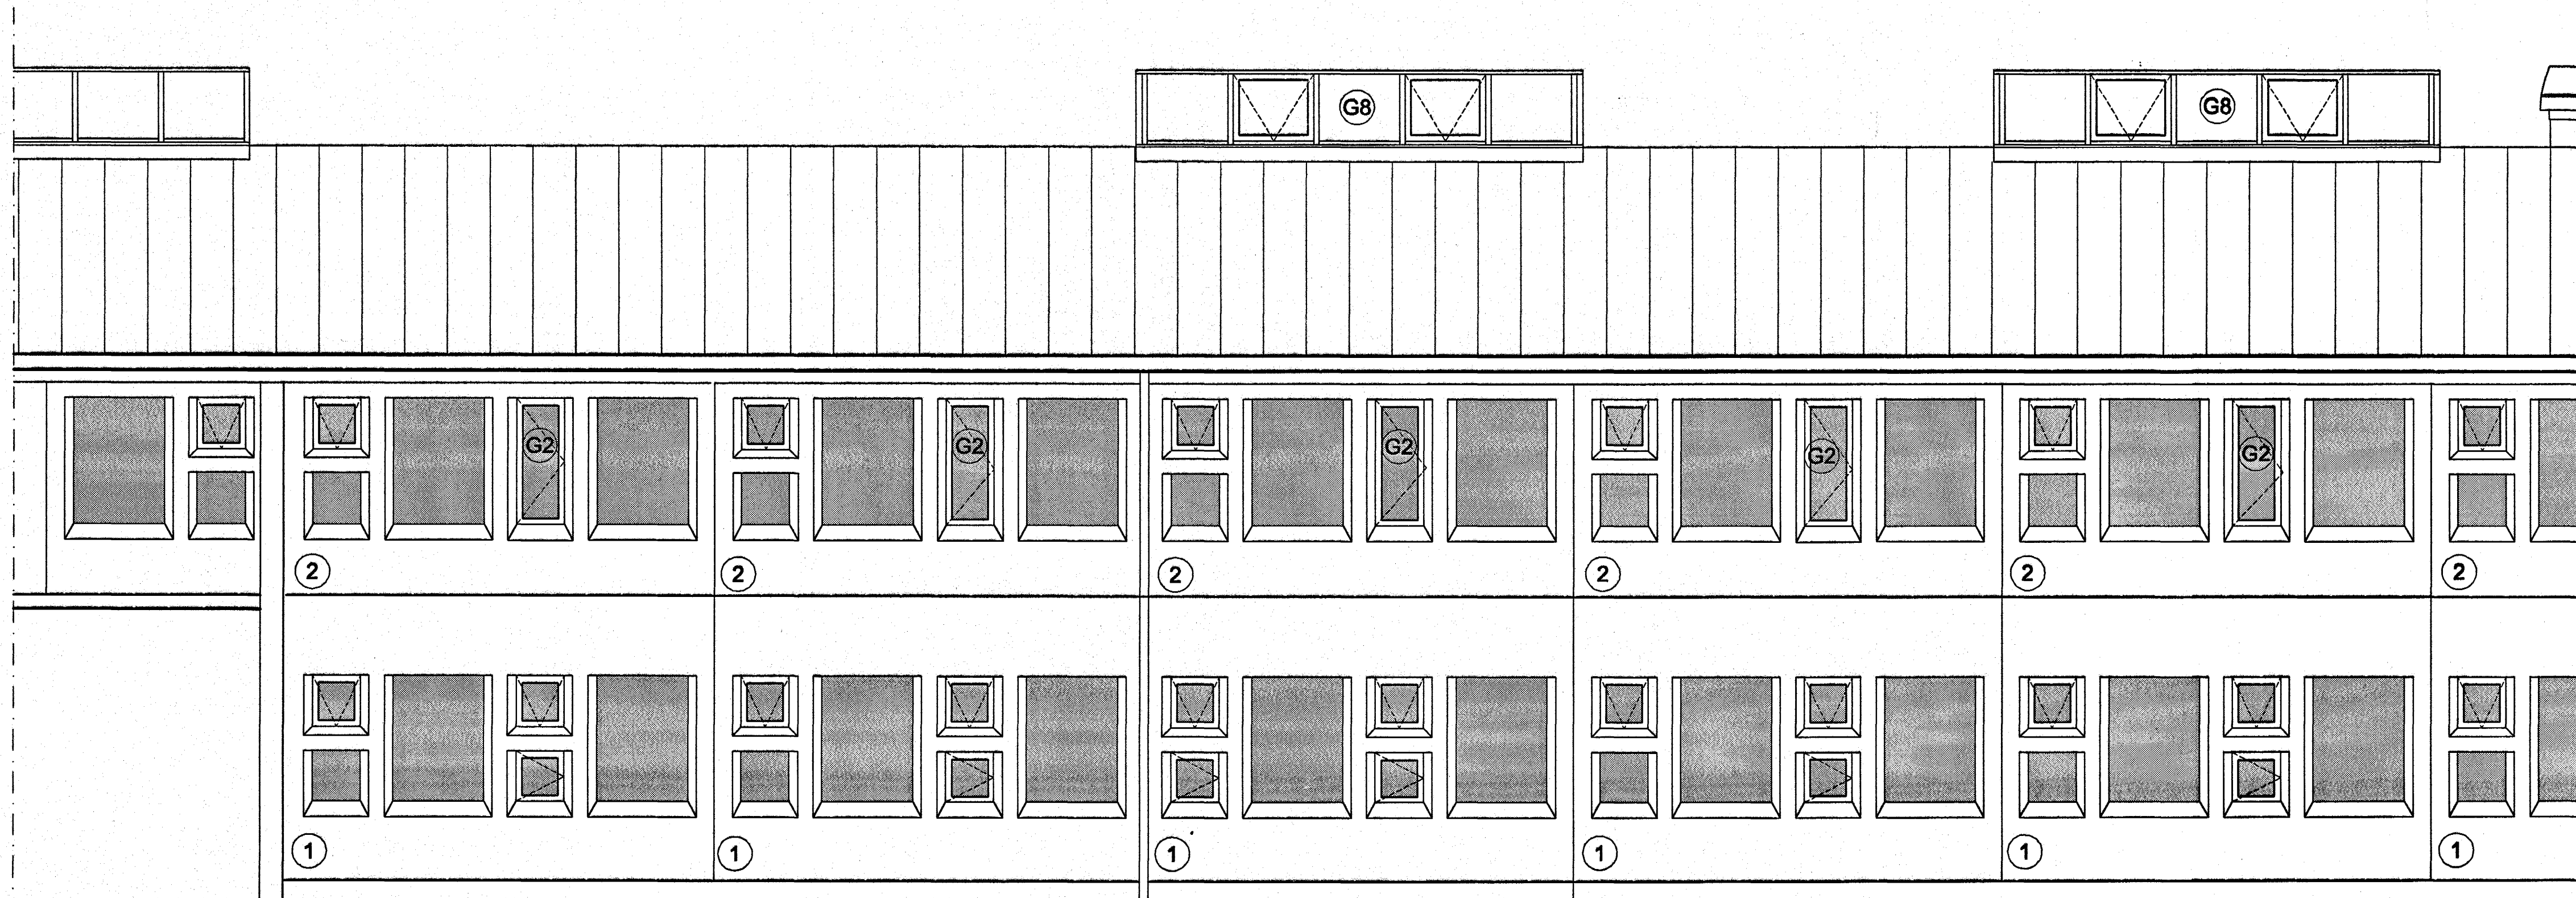

NORDAUSTUR

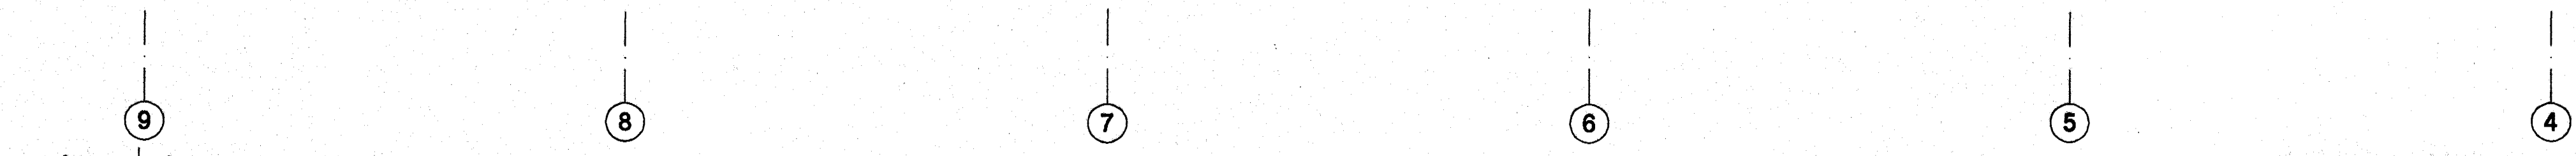

← 3.ÁFANGI 4.ÁFANGI →

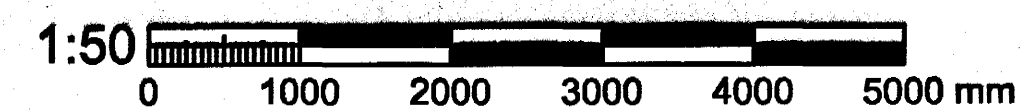

VINNUTEIKNING

DAGSETNING	BREYTING	SAMÞYKKT
A		
B		
C		
D		

Samþykkt þann  
17. DES. 2004

Byggingafultrúinn í Hafnarfjörð  
F.h. Sigurbjartur Halldórsson

STADUR:  
**AKURHÖLDT 1**  
**HAFNARFJÖRÐUR**

VERK:  
**HVALEYRARSKÓLI 4.ÁFANGI**

TEIKNING:  
ÚTLIT

VERKNR:	MÆLIKVARÐI:	TEIKN.NR.:
324c	1:50	221
	TEIKNAD: 15.11.2004 SSP OH	

**ARKITERTASTOFAN ehf.**  
Ornar Þór Guðmundsson og Órnólfur Hall  
Borgartún 17 15-105 Reykjavík Sími 562 8833 Fax 562 8835  
arkitektastofan@arkitektastofan.is www.arkitektastofan.is