



SNID A-A

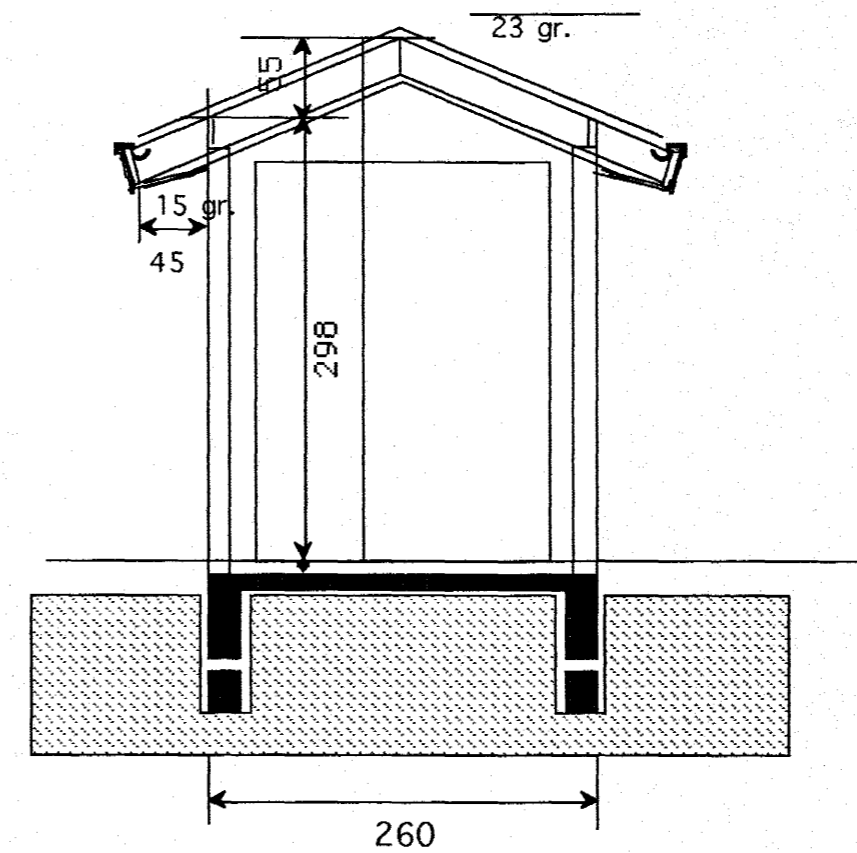

SNID C-C

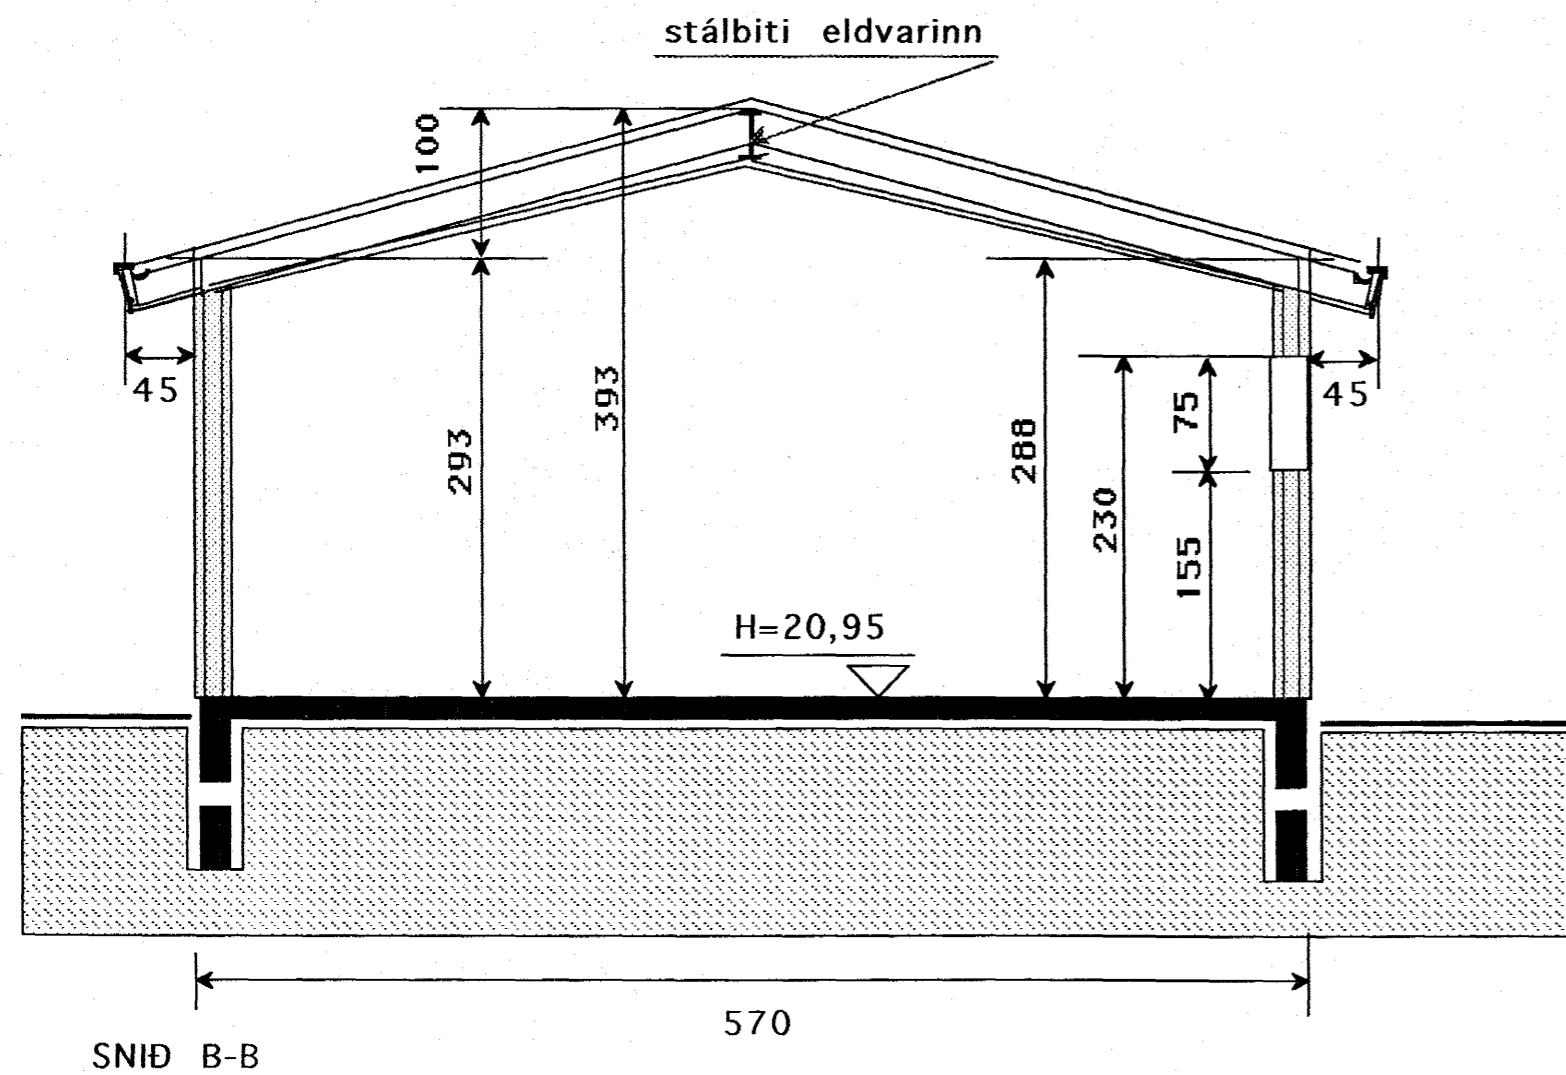

SNID B-B

Samþykkt þann
21. OKT. 2004

Byggingafultrúinn í Hafnarfirði
F.h. Sigurbjartur Halldórsson

TEIKNISTOFAN Verkefni
KVARÐI FURUVELLIR 30
HAFNARFIRÐI
Heiti
SNID

kvarði	1:50	verk.nr	
dags.	MAÍ. 04"	dags br.	
hönnun	G.G.	teikn nr	V-2
teikn	G.G.		

Hringbraut 17 220 Hafnarfjörður.
S. 555 2020 FAX 555 2021
N.F. kvardi@vortex.is

Sigurbjartur Halldórsson