



SNEIDING A-A

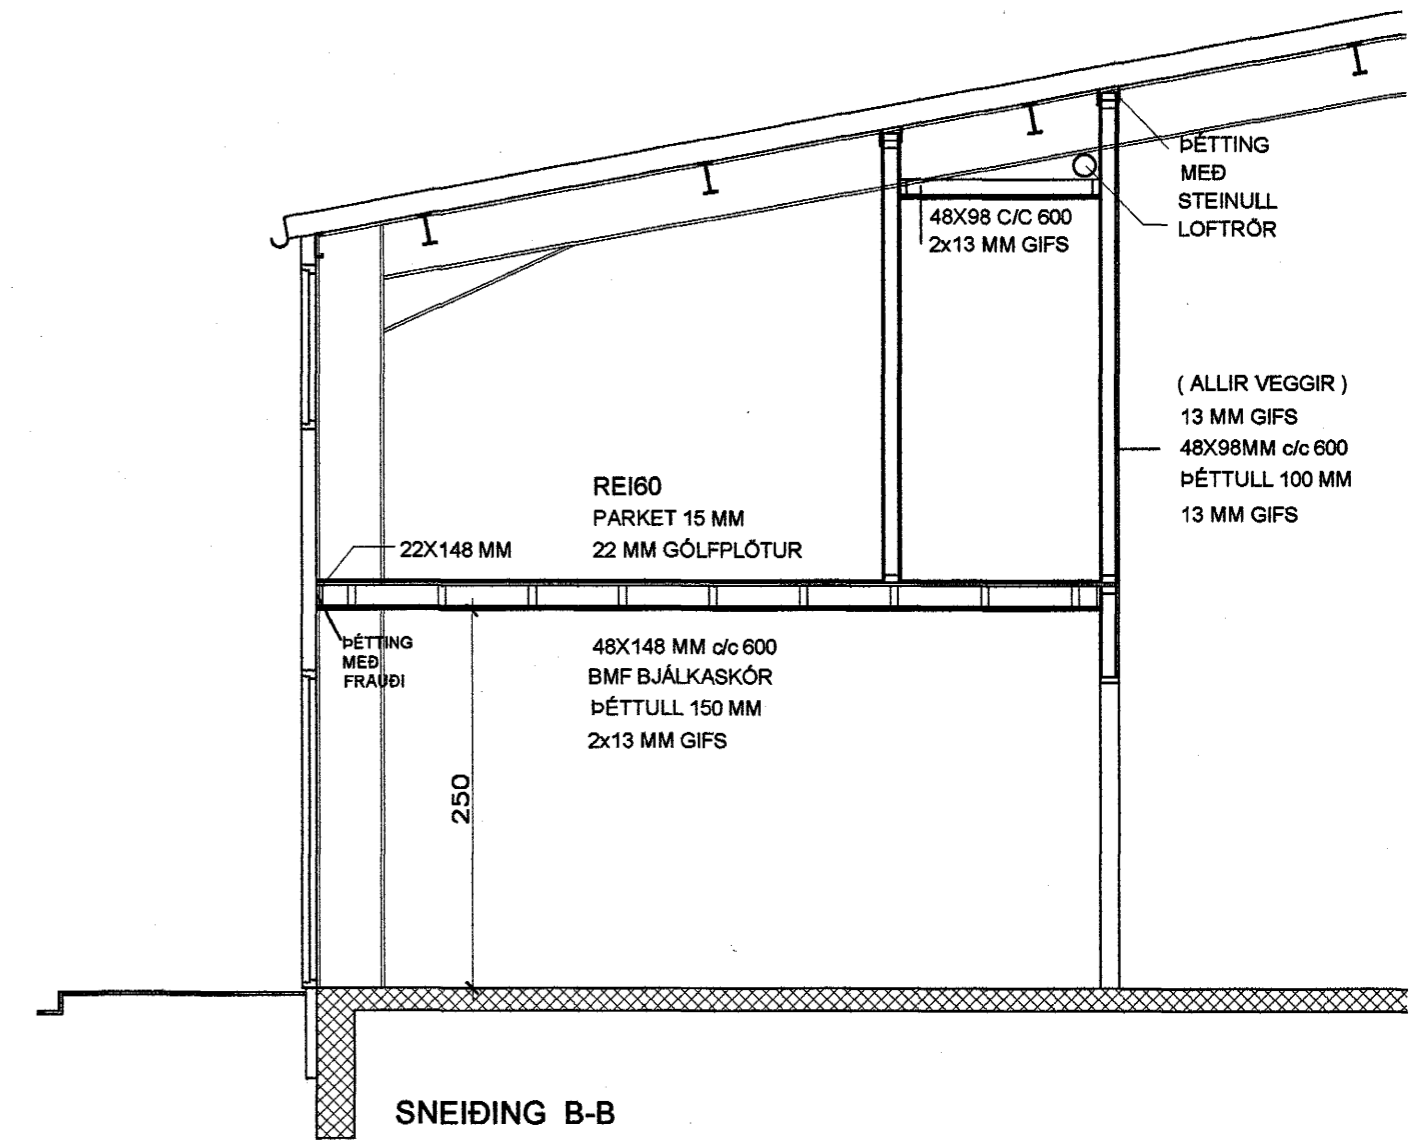

SNEIDING B-B

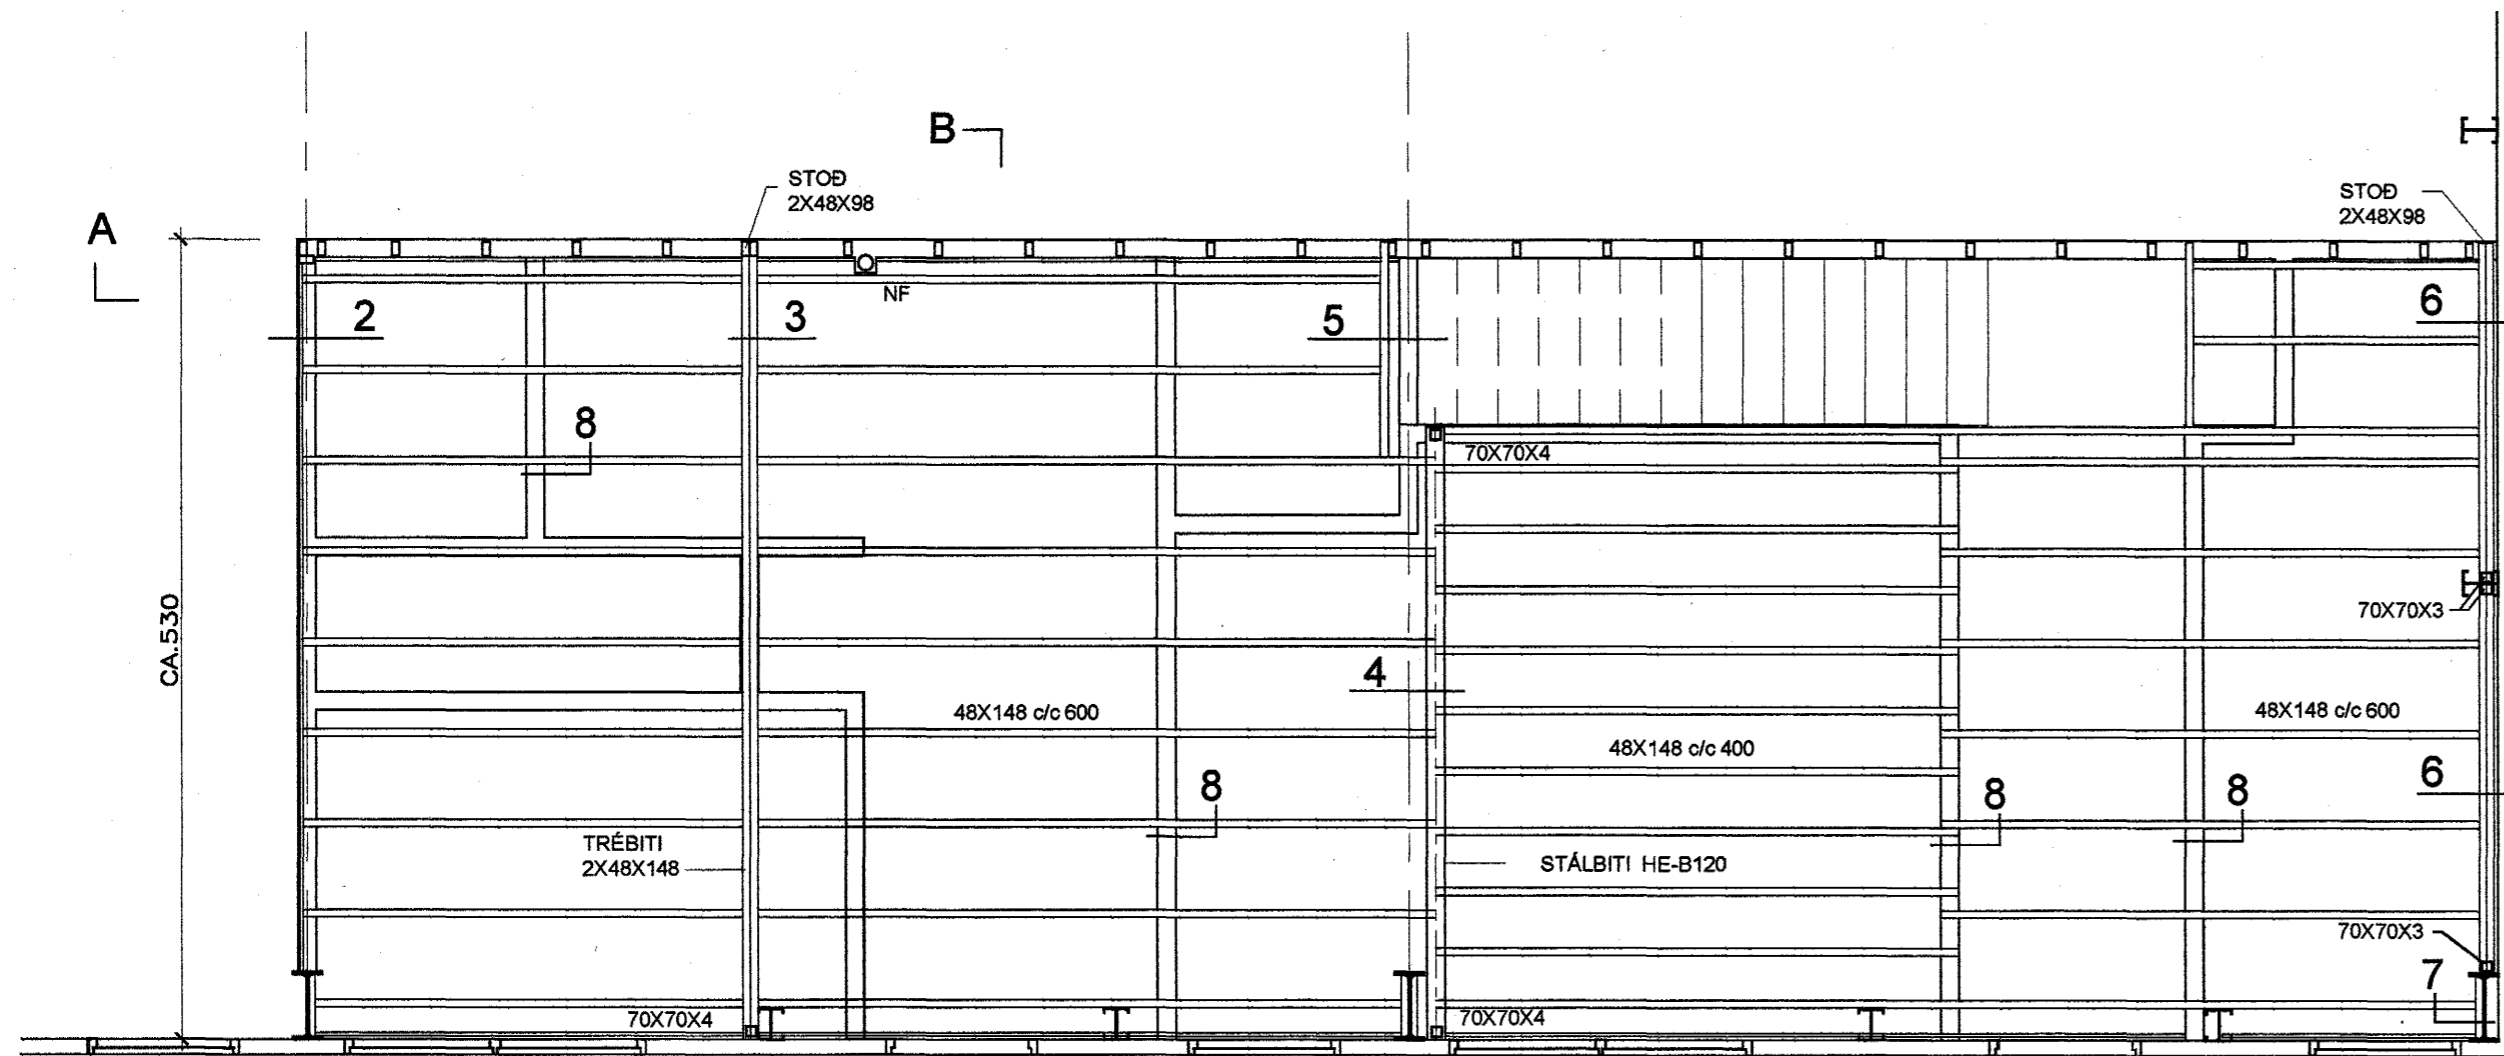

GRUNNMYND

Samþykkt þann
20 OKT. 2004

Byggingafultrúinn í Hafnarfirði
F.h. Sigurbjartur Halldórsson



NÝJA
TEIKNISTOFAN EHF

SÍÐUMULA 20
108 REYKJAVÍK
SÍMI 568 8899 FAX 568 0868

RAUÐHELLA 1
01-14 STARFSMANNAADSTADA
GÓLFBITAR

VERK 67 NR 9
MÁL 1:50 DACS 18.10.2004
SIGURDUR EINARSSON 140432-4749

Sigurdur Einarsson