




DEILI 09

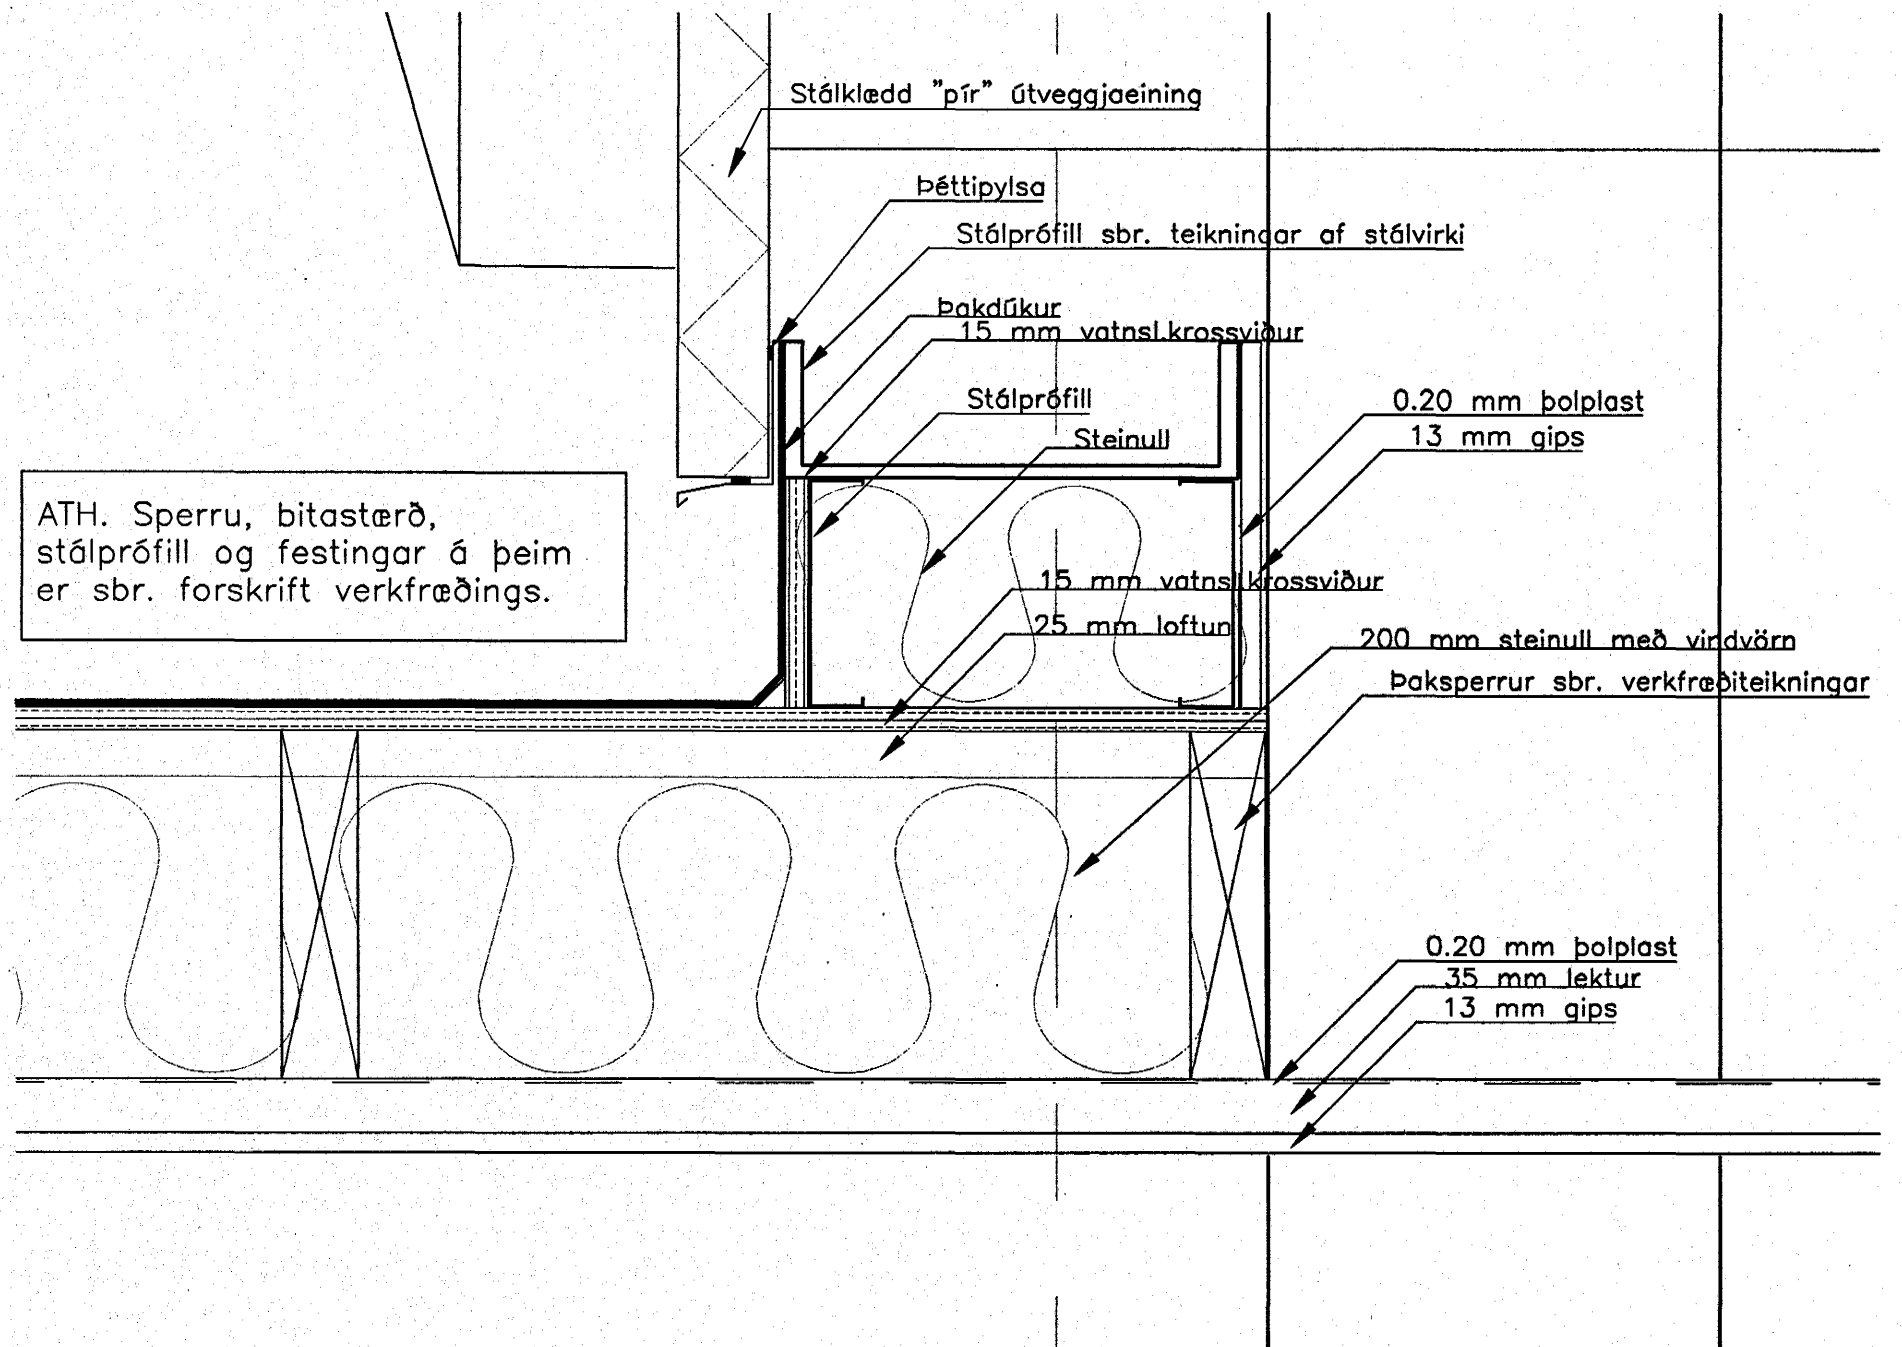


DEILI 10

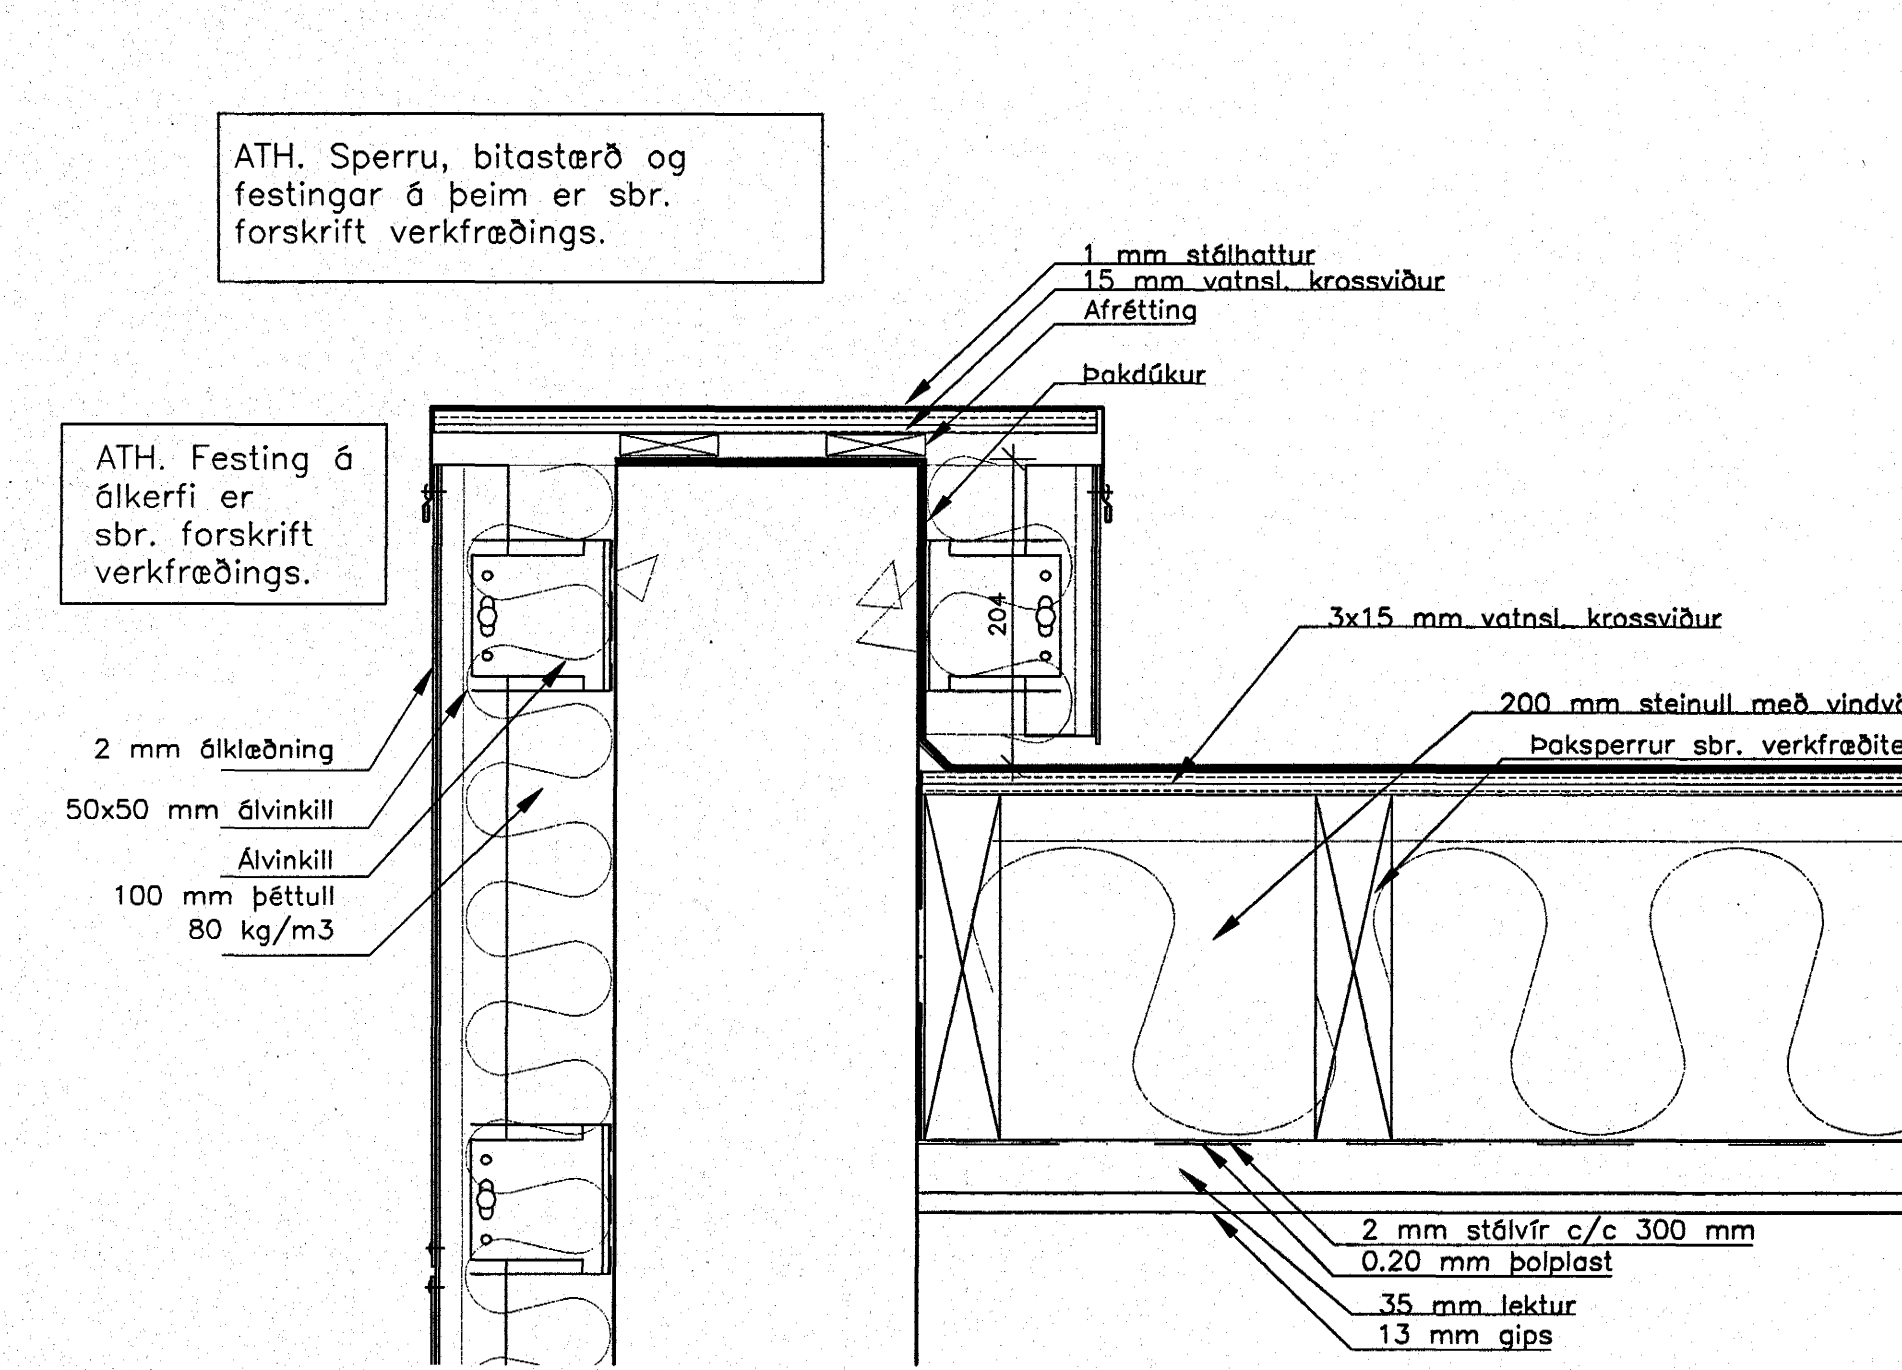


DEILI 11

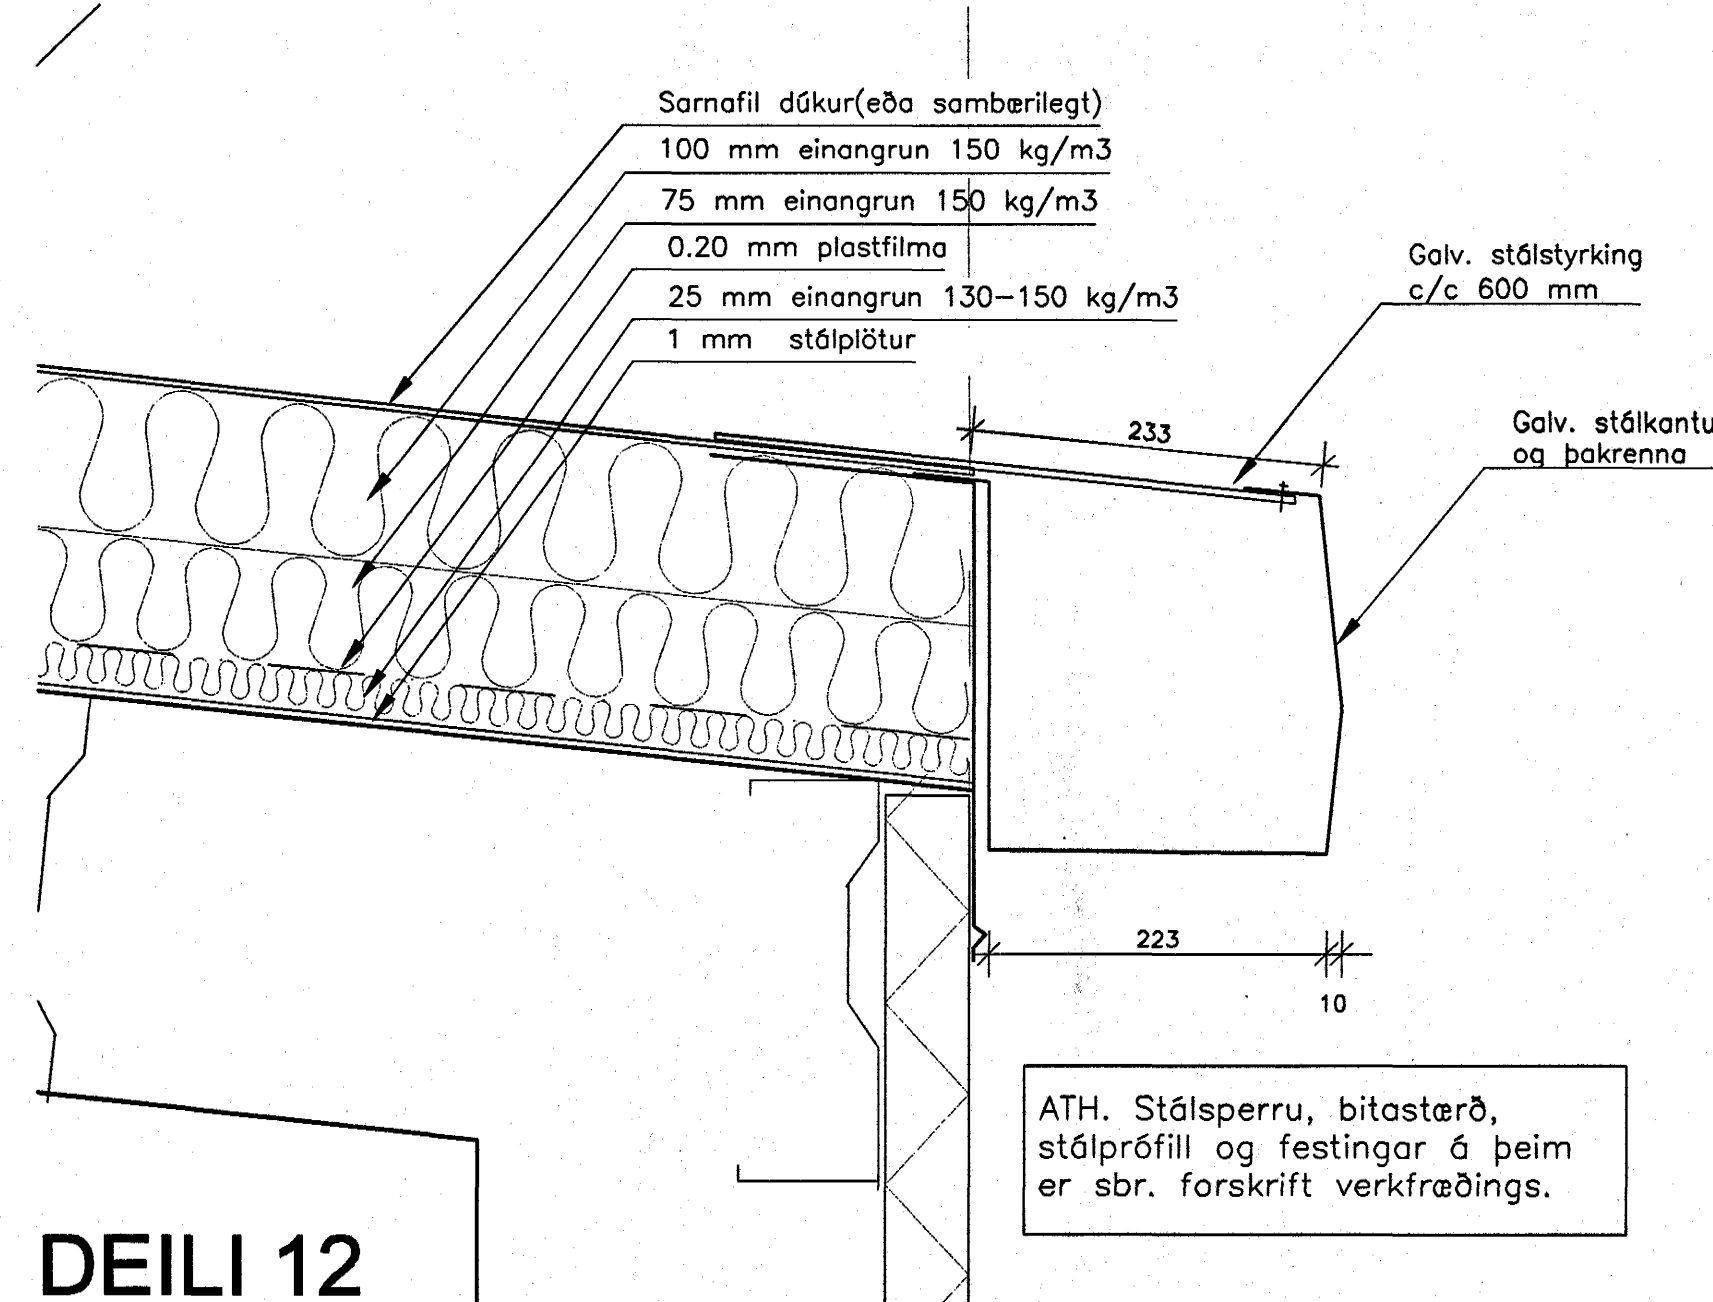


DEILI 12

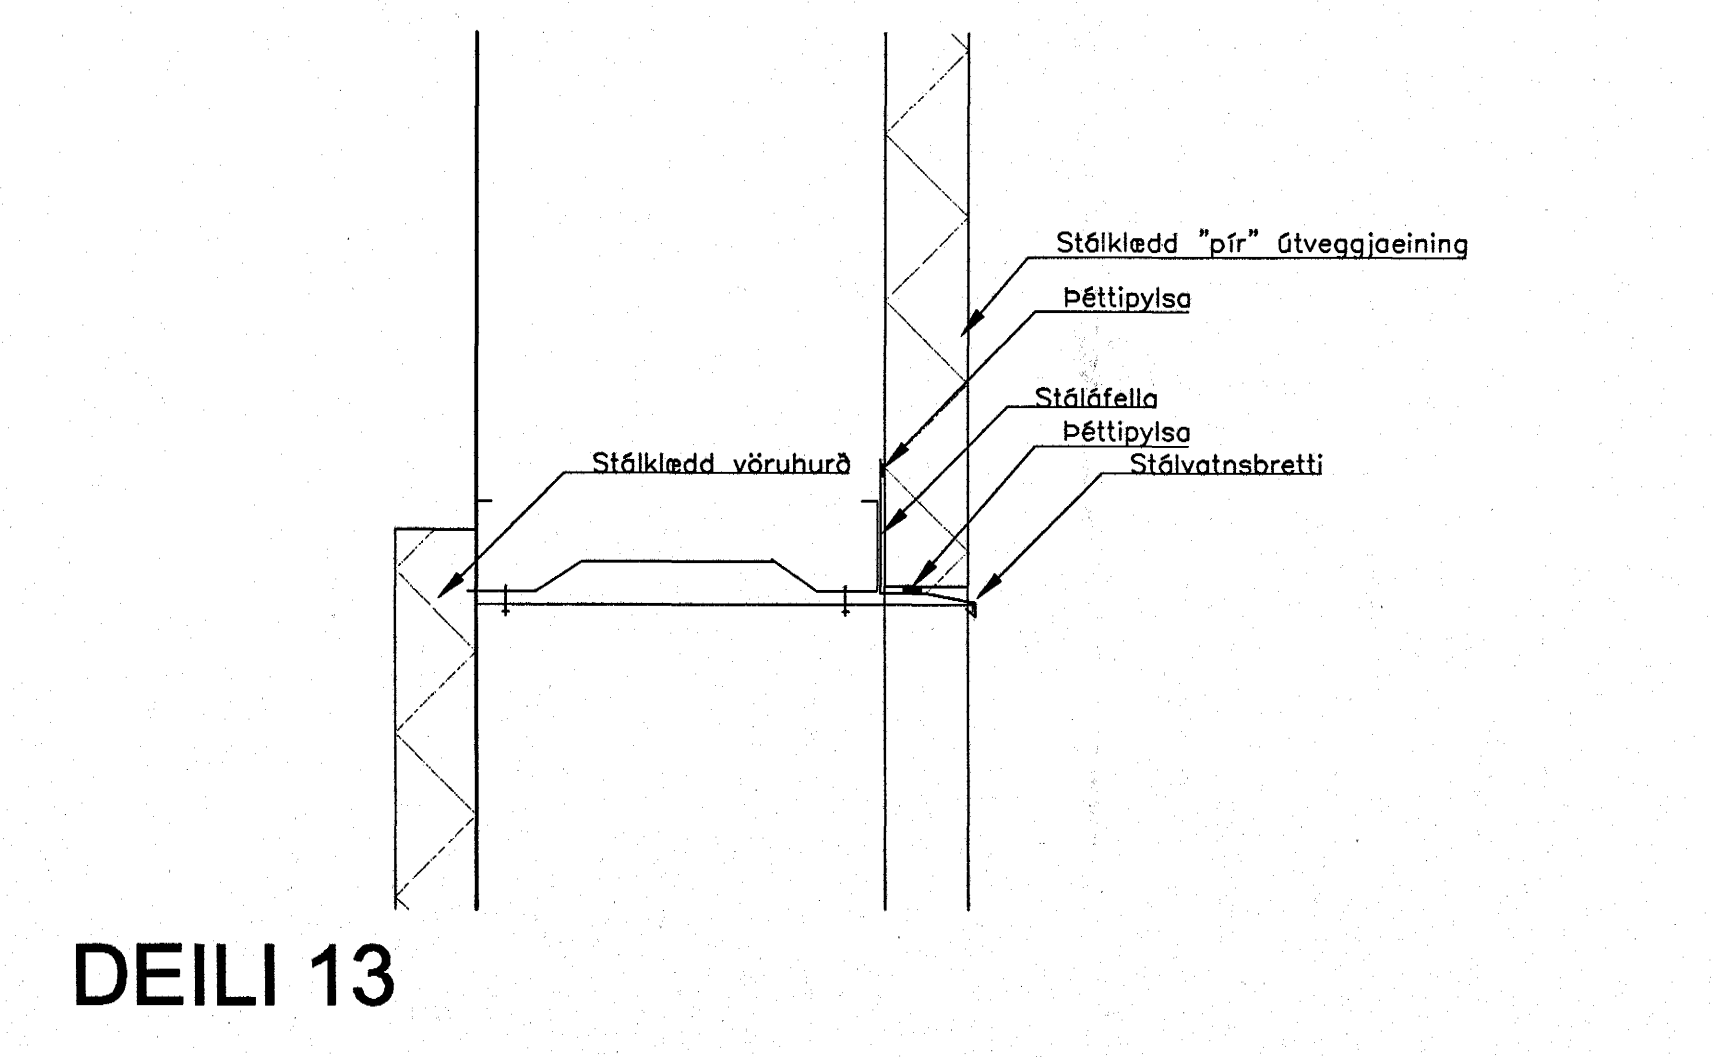


DEILI 13

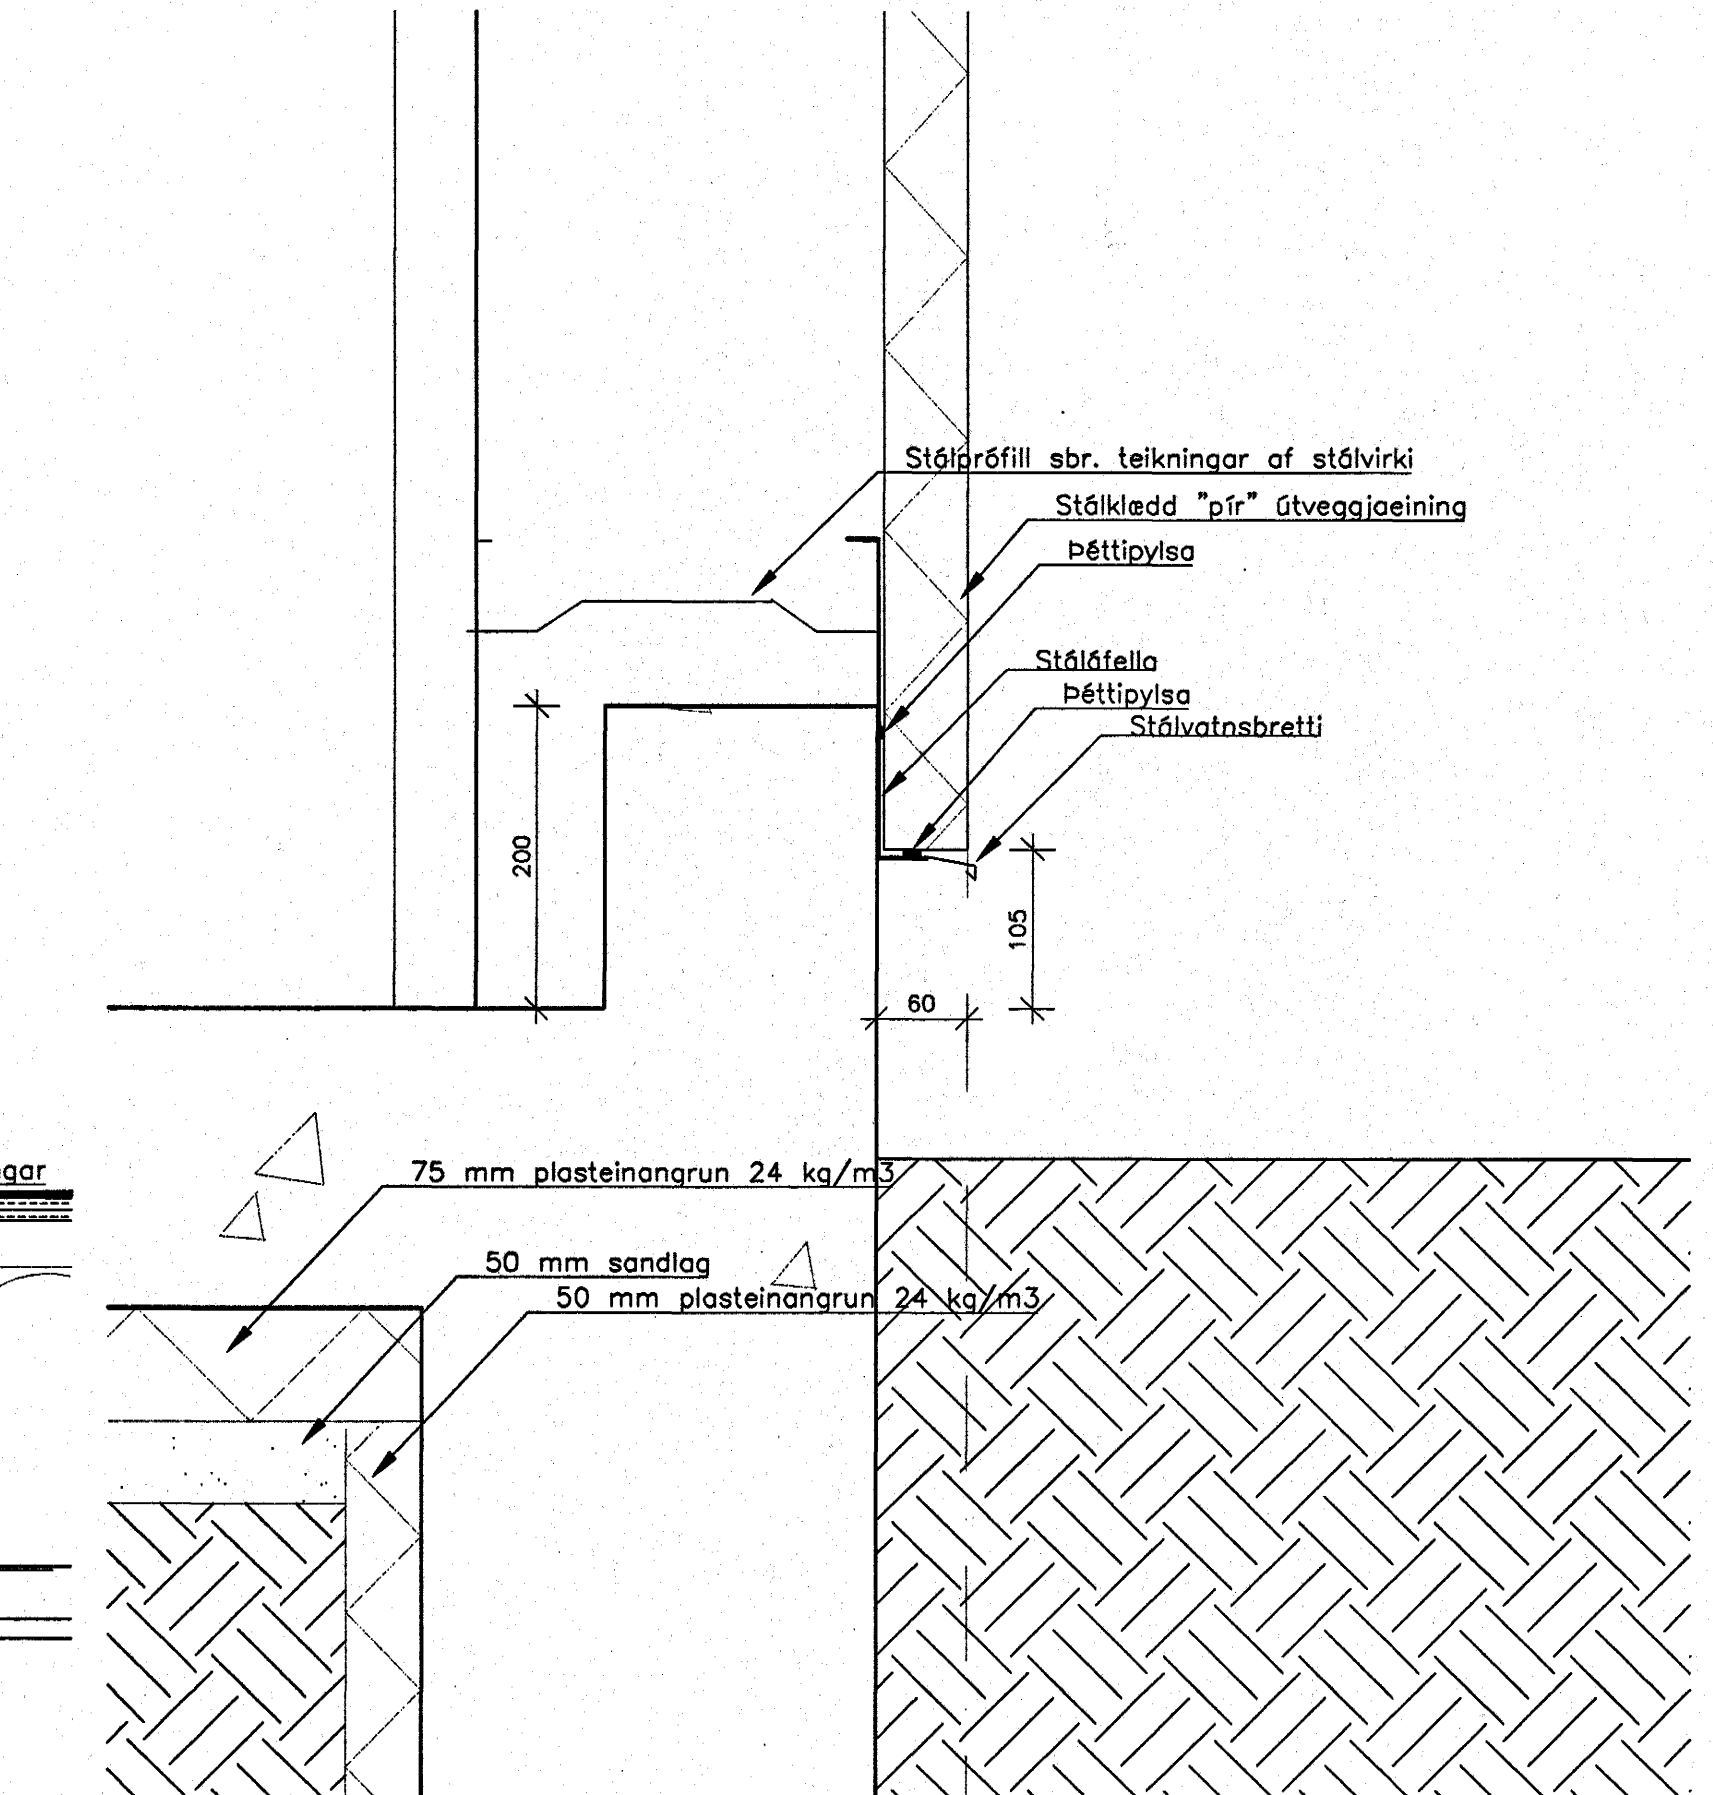


DEILI 14

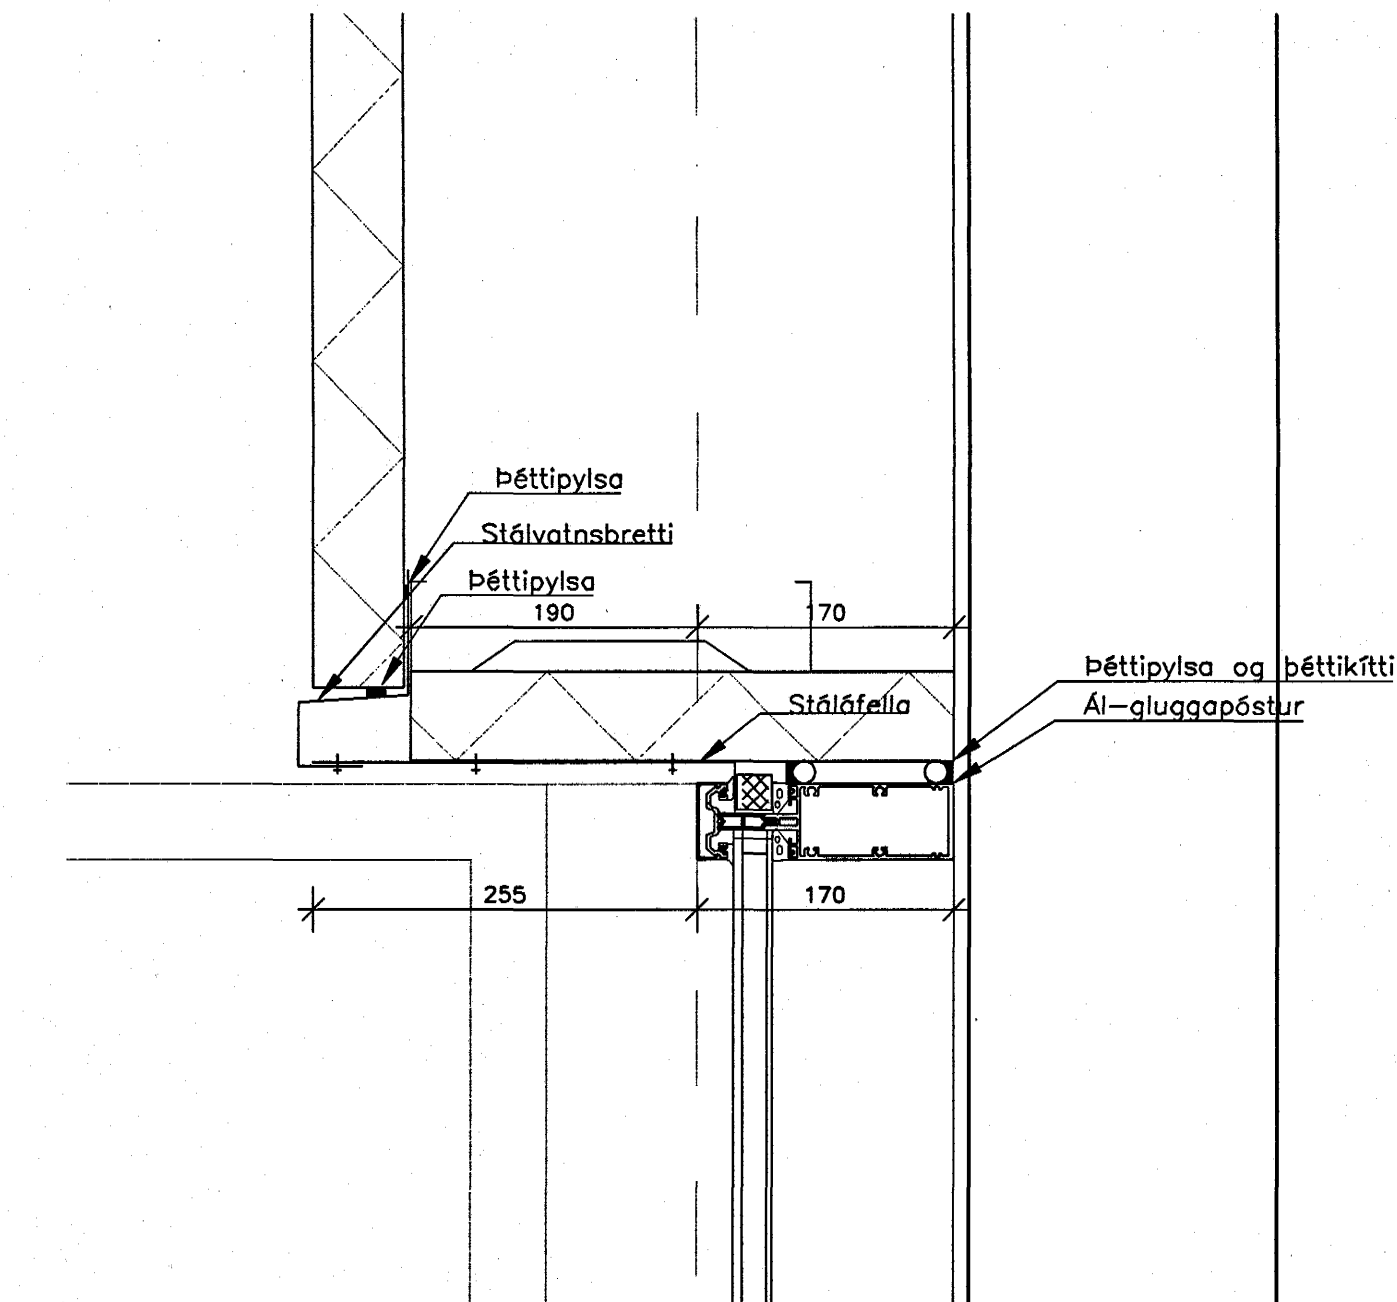

DEILI 15

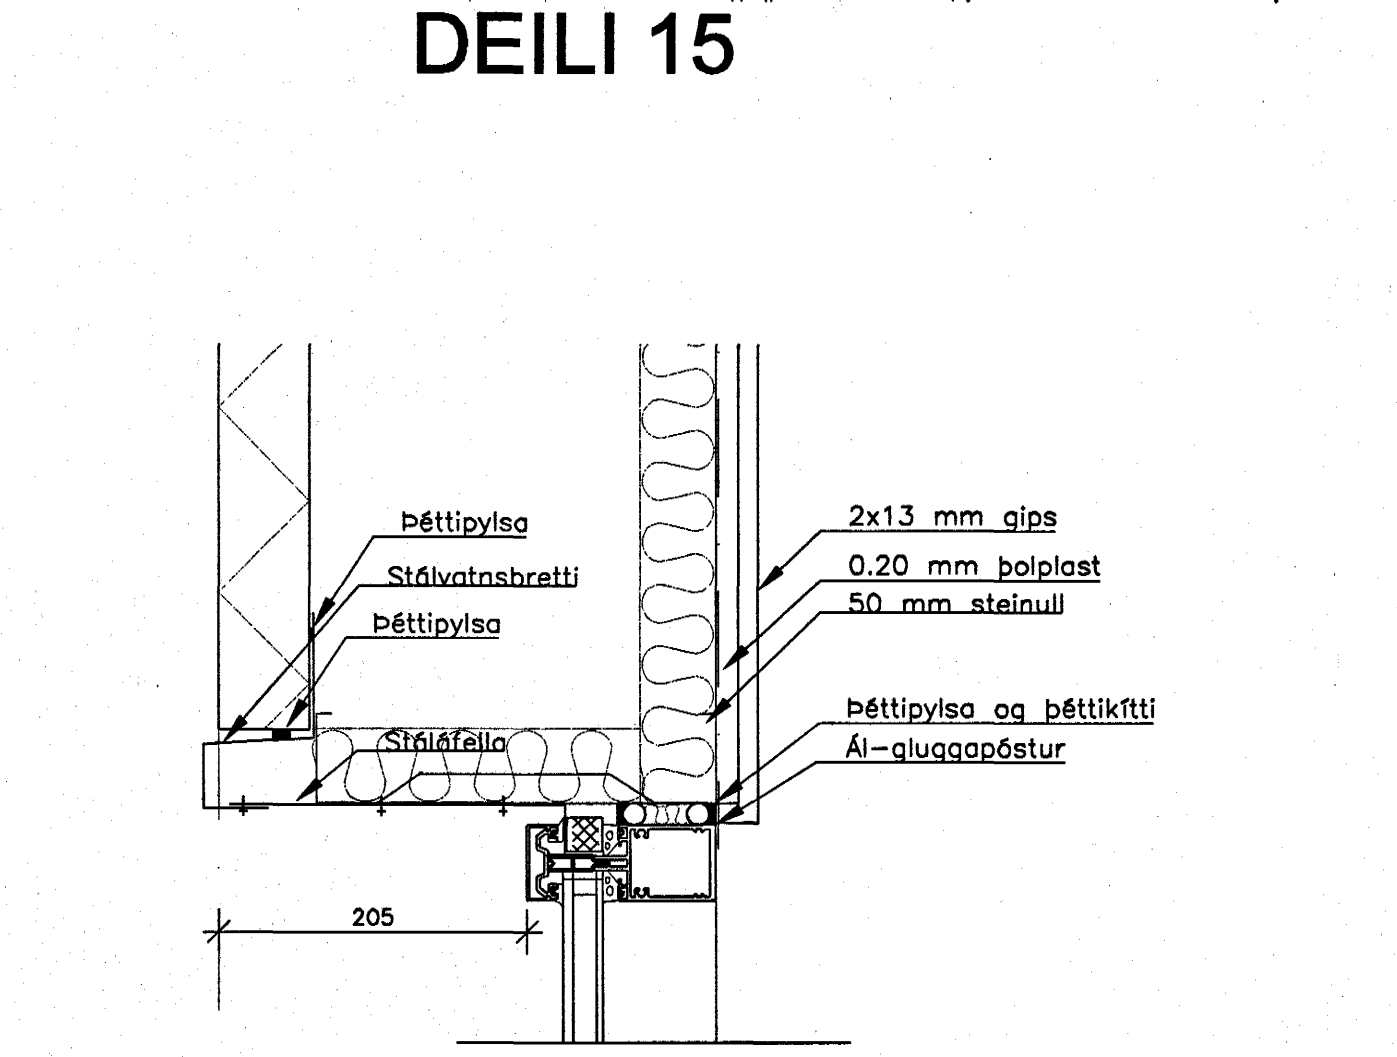

DEILI 16

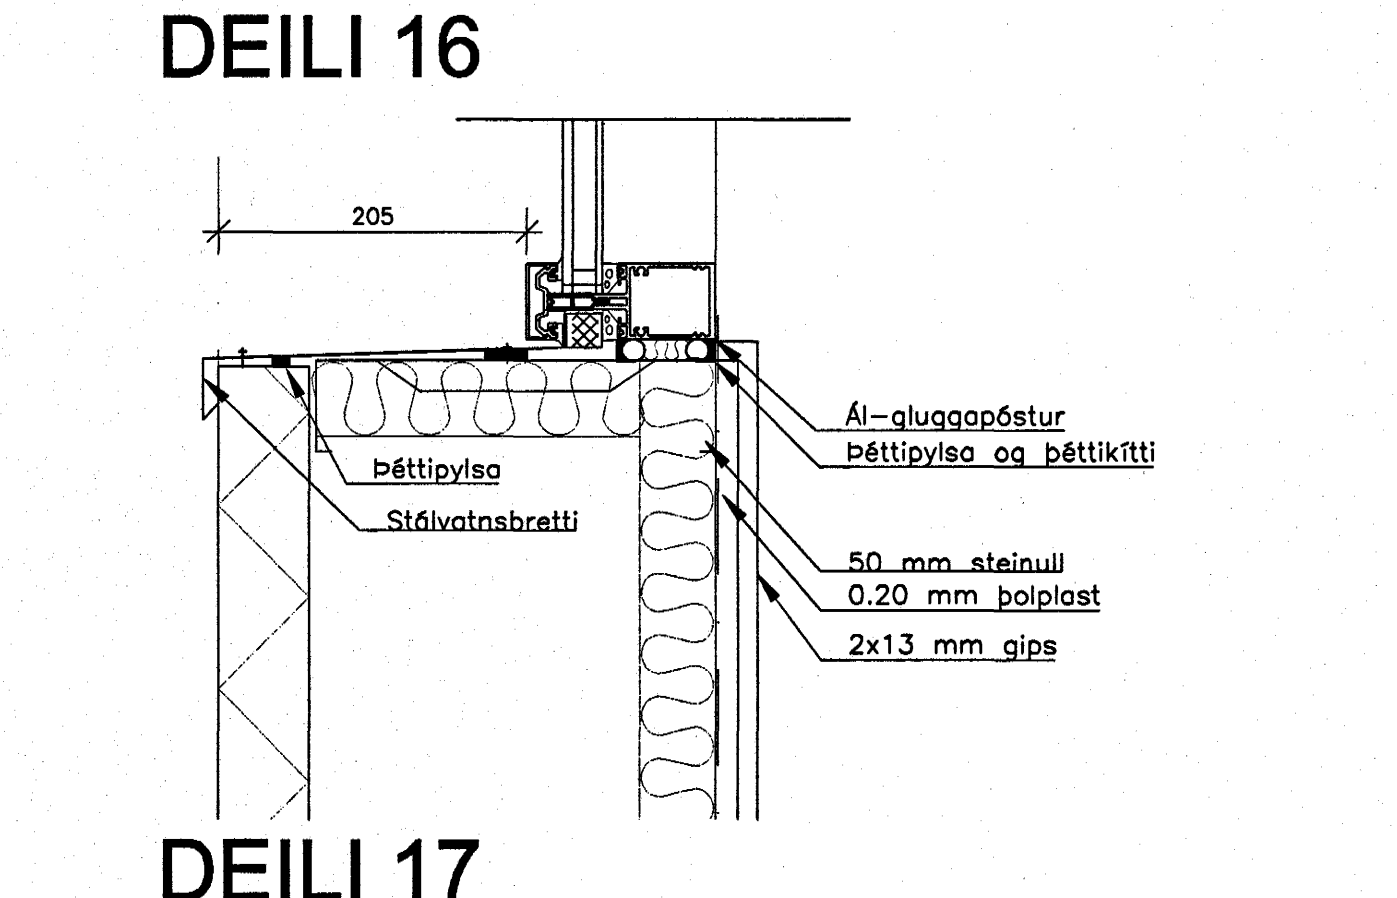

DEILI 17

Samþykkt þann  
13 DES. 2004  
Byggingafultrúinn í Hafnarfirði  
Fh. Sigurbjartur Halldórsson

BREYTT	
1)	
Prentsmiðja og skrifstofur	
Steinhella 10, 221 Hafnarfirði	
DEILI	KVARDI: 1:5
DAGS.: 29.11.2004	STADF. BURDARÞÓL
HANNAÐ: DKK	TEIKNAD: DKK
Davíð Karl Karlsson Byggingafræðingur BFI	
110 RÚBÓLUR Sími: 587 8111 Fax: 587 8111 E-mail: dkk@bfi.is 221 Steinhella 101 Reykjavík	
	
31	