


ÚTLIT NORÐUR 1:50

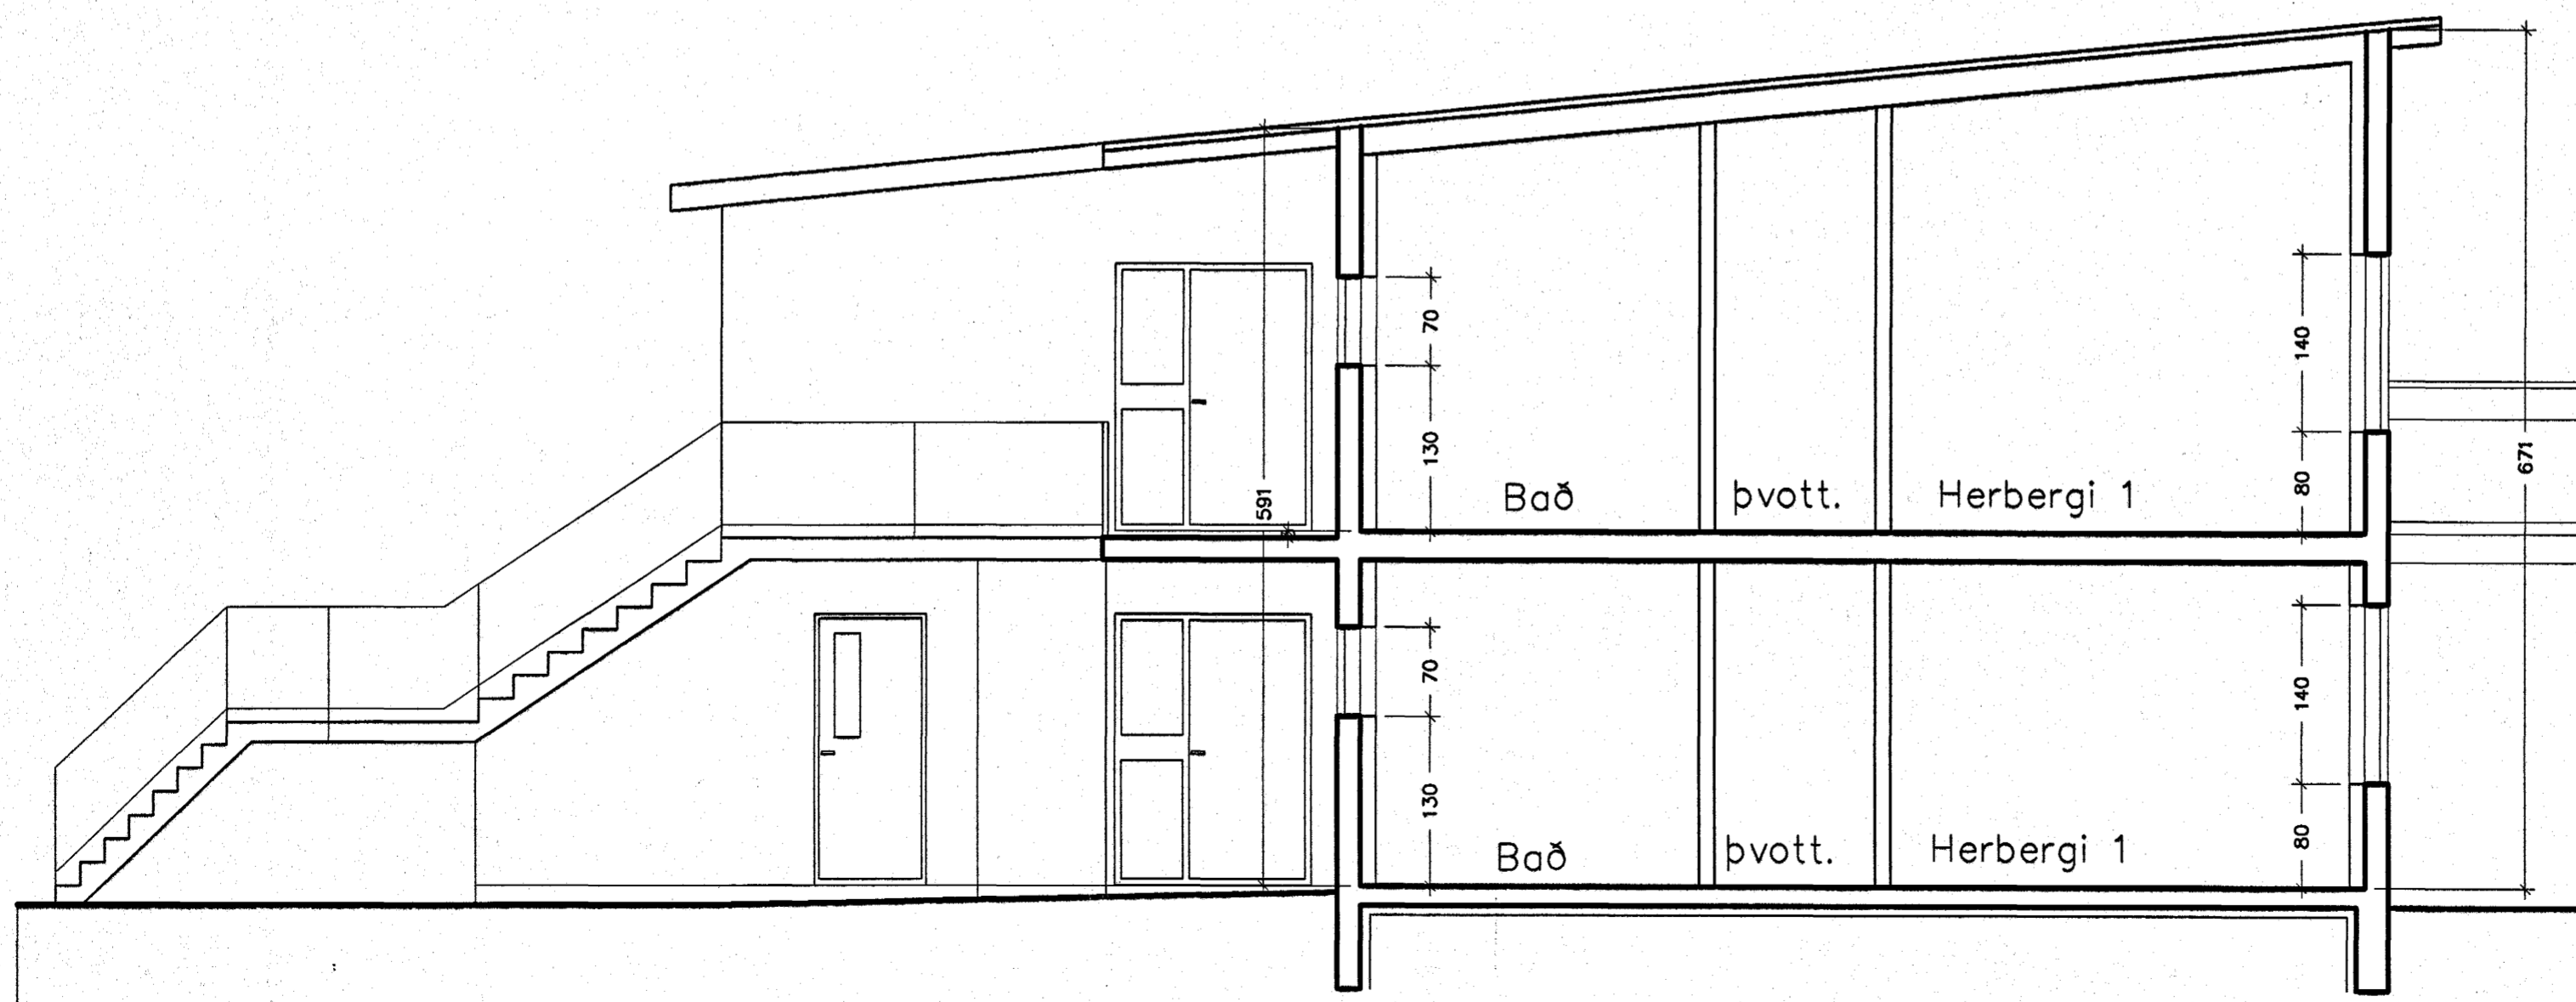

SNEIÐING c-c 1:50

Samþykkt þann
06 JAN. 2005

Byggingafulltrúinn í Hafnarfirði
F.h. Sigurbjartur Halldórsson

verkhett
Engjaveilir 6, Hafn.

þessi teikningar
Útlit, sneiðing
daga
20.12.2004

máv.
1:50

Nr.
A 203

Ársæll Vignisson Arkitekt
kt. 101255-3369
Strandgata 26-28
220 Hafnarfjörður

555 4795

20.12.2004 Ársæll Vignisson