



ÚTLIT SUÐUR 1:50

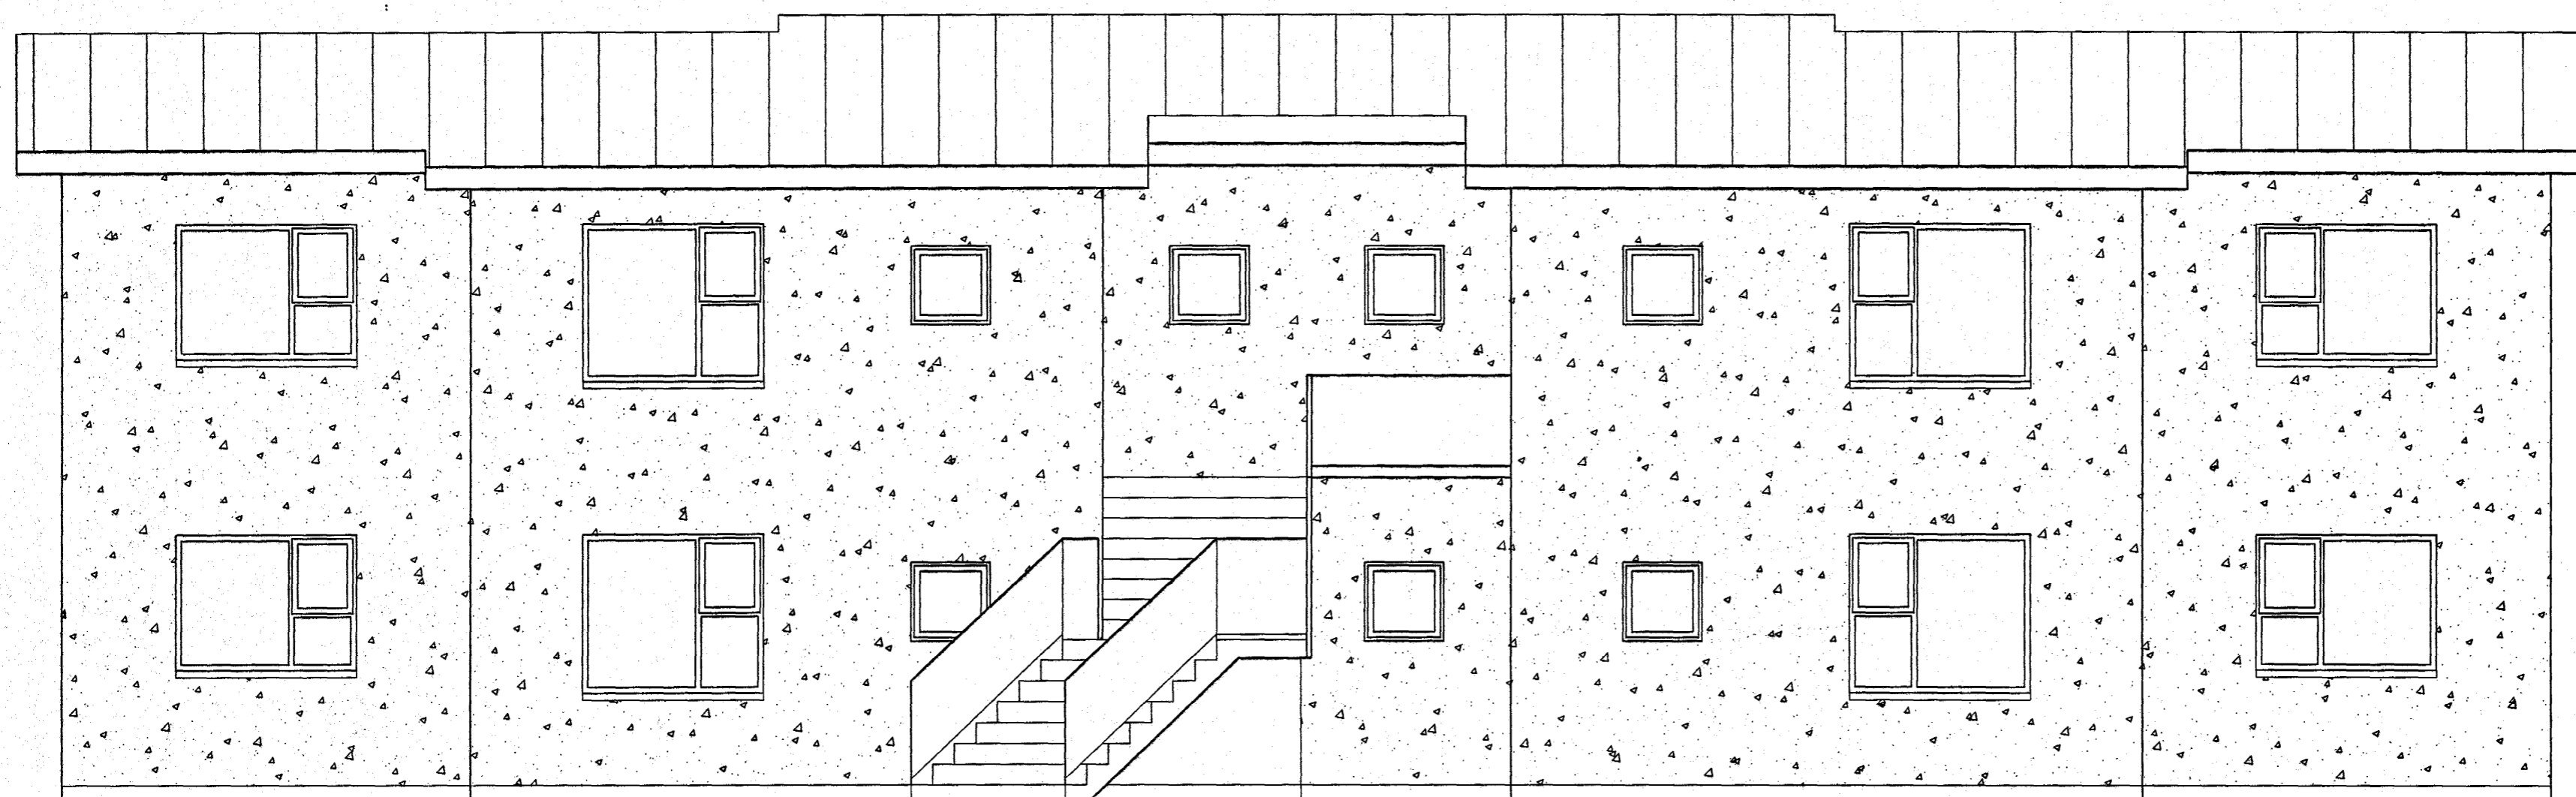

ÚTLIT VESTUR 1:50

 Samþykkt þann

06 JAN. 2005

Byggingafulltrúinn í Hafnarfirði  
F.h. Sigurbjartur Halldórsson

verkefni  
Engjaveilir 6, Hafn.

þessi teikningar  
Útlit  
daga  
20.12.2004

skv.  
1:50  
Nr.  
A 205

Ársæll Vignisson Arkitekt  
kt. 101255-3369  
Strandgata 26-28  
220 Hafnarfjörður 555 4795

23.12.2004 *Ársæll Vignisson*