


Hjól og vagnar

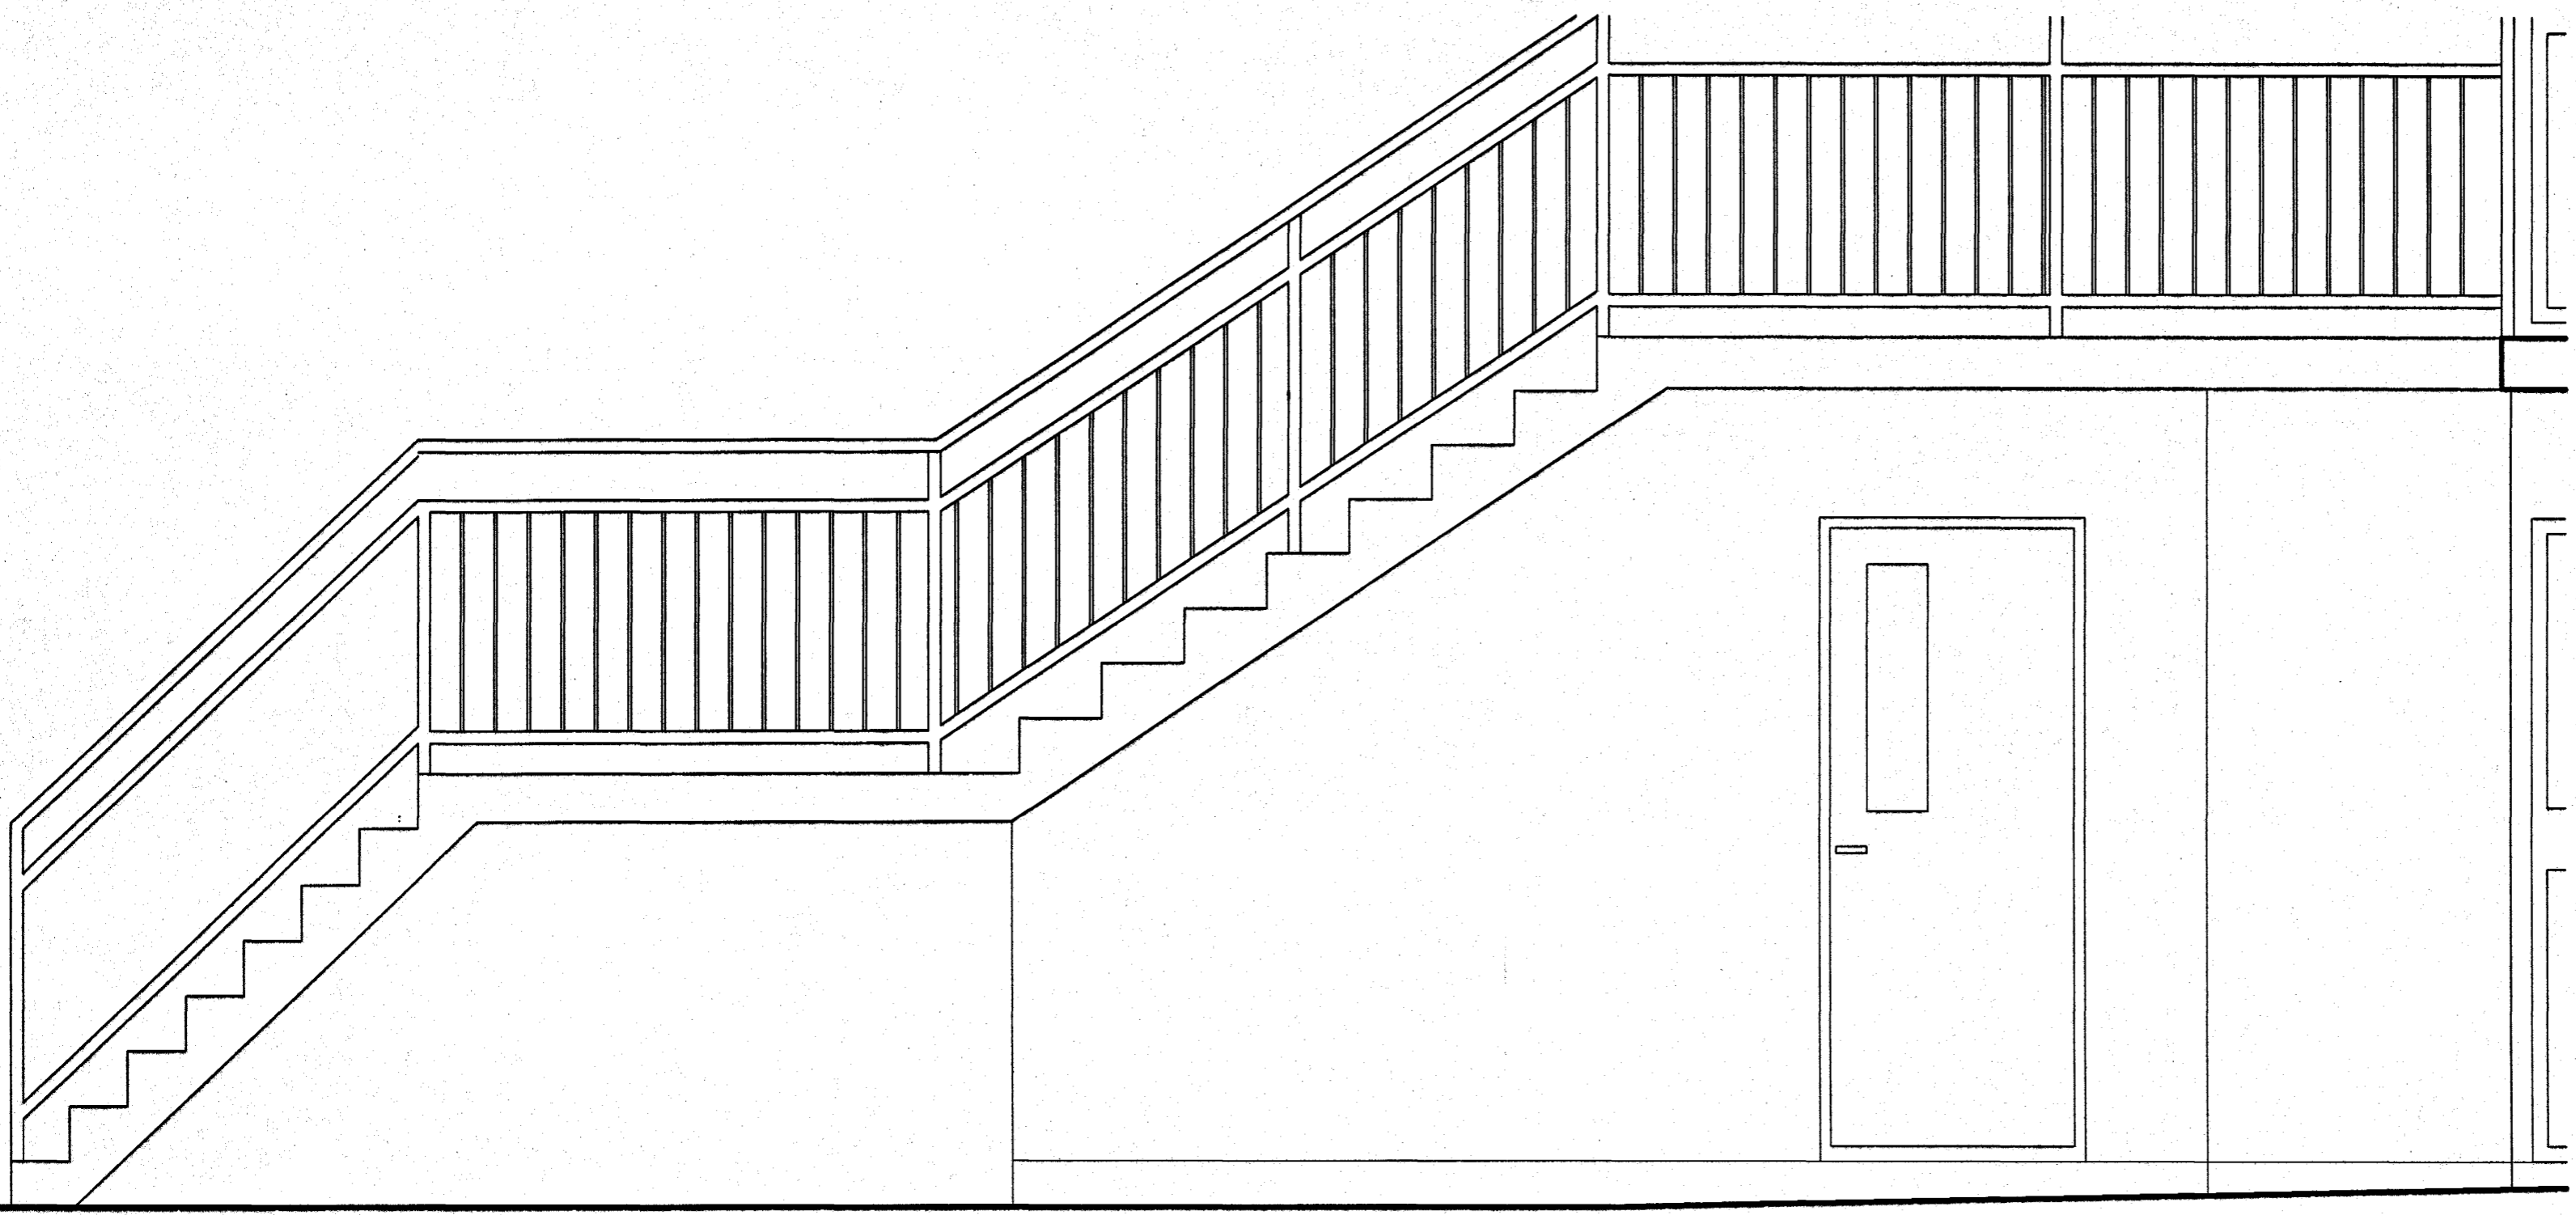

Samþykkt þann

06 JAN. 2005

Byggingafulltrúinn í Hafnarfirði  
F.h. Sigurbjartur Halldórsson

verkhelt  
Engjaveilir 6, Hafn.

heiti teikningar  
Stigi-snið og ásjúnd

máv.  
1:100

daga  
27.7.2004

Nr.  
A 303

Ársæll Vignisson Arkitekt

kt. 101255-3369  
Strandgata 26-28  
220 Hafnarfjörður

555 4795

23.12.2004 *Ársæll Vignisson*