

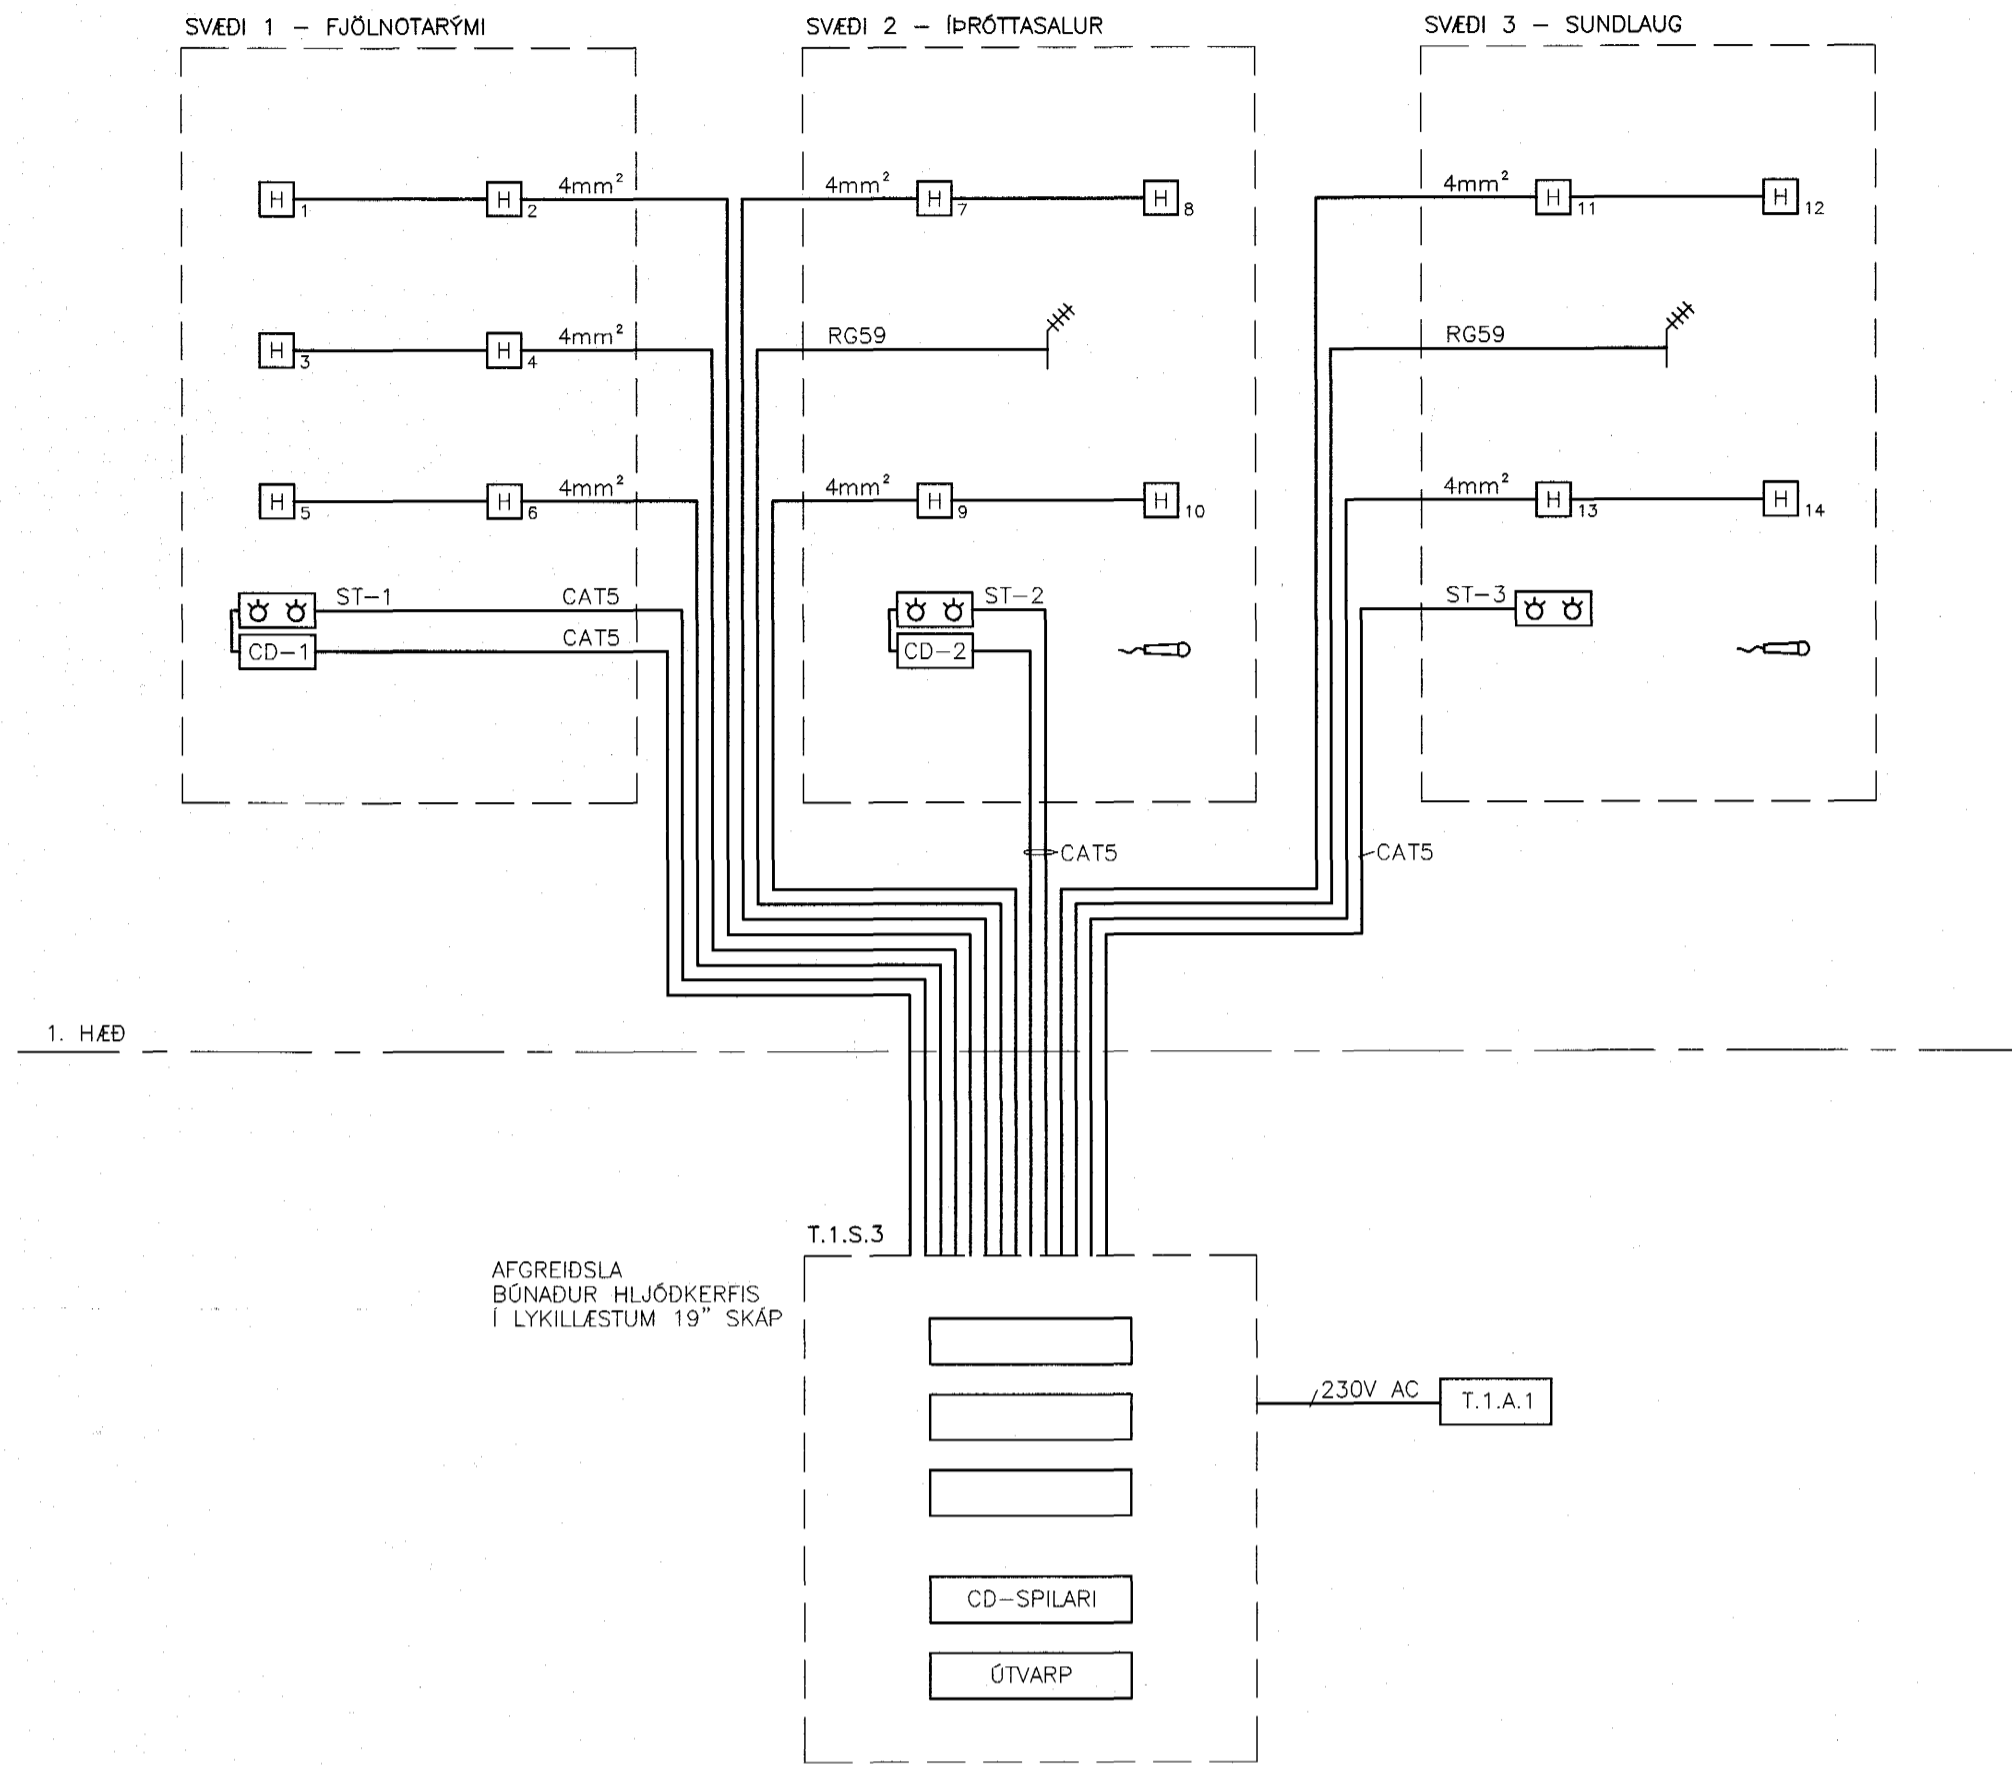


HLJÓÐKERFI – KERFISMYND

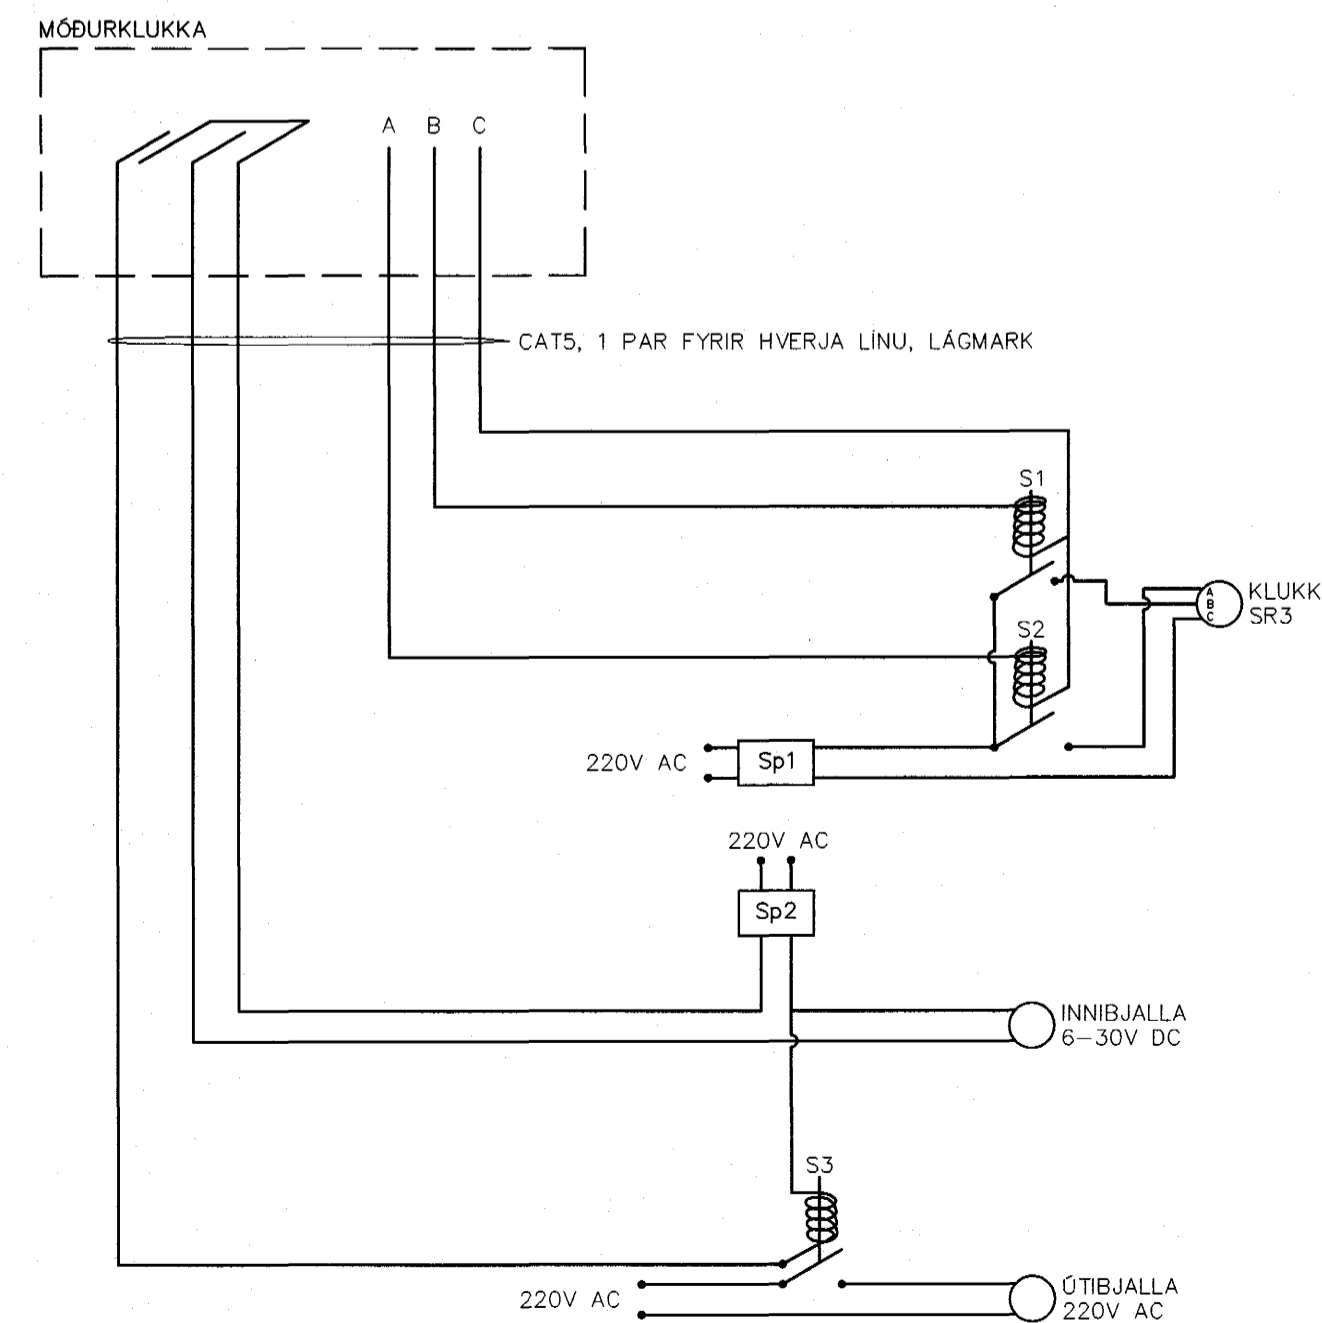


KLUKKUKERFI – KERFISMYND

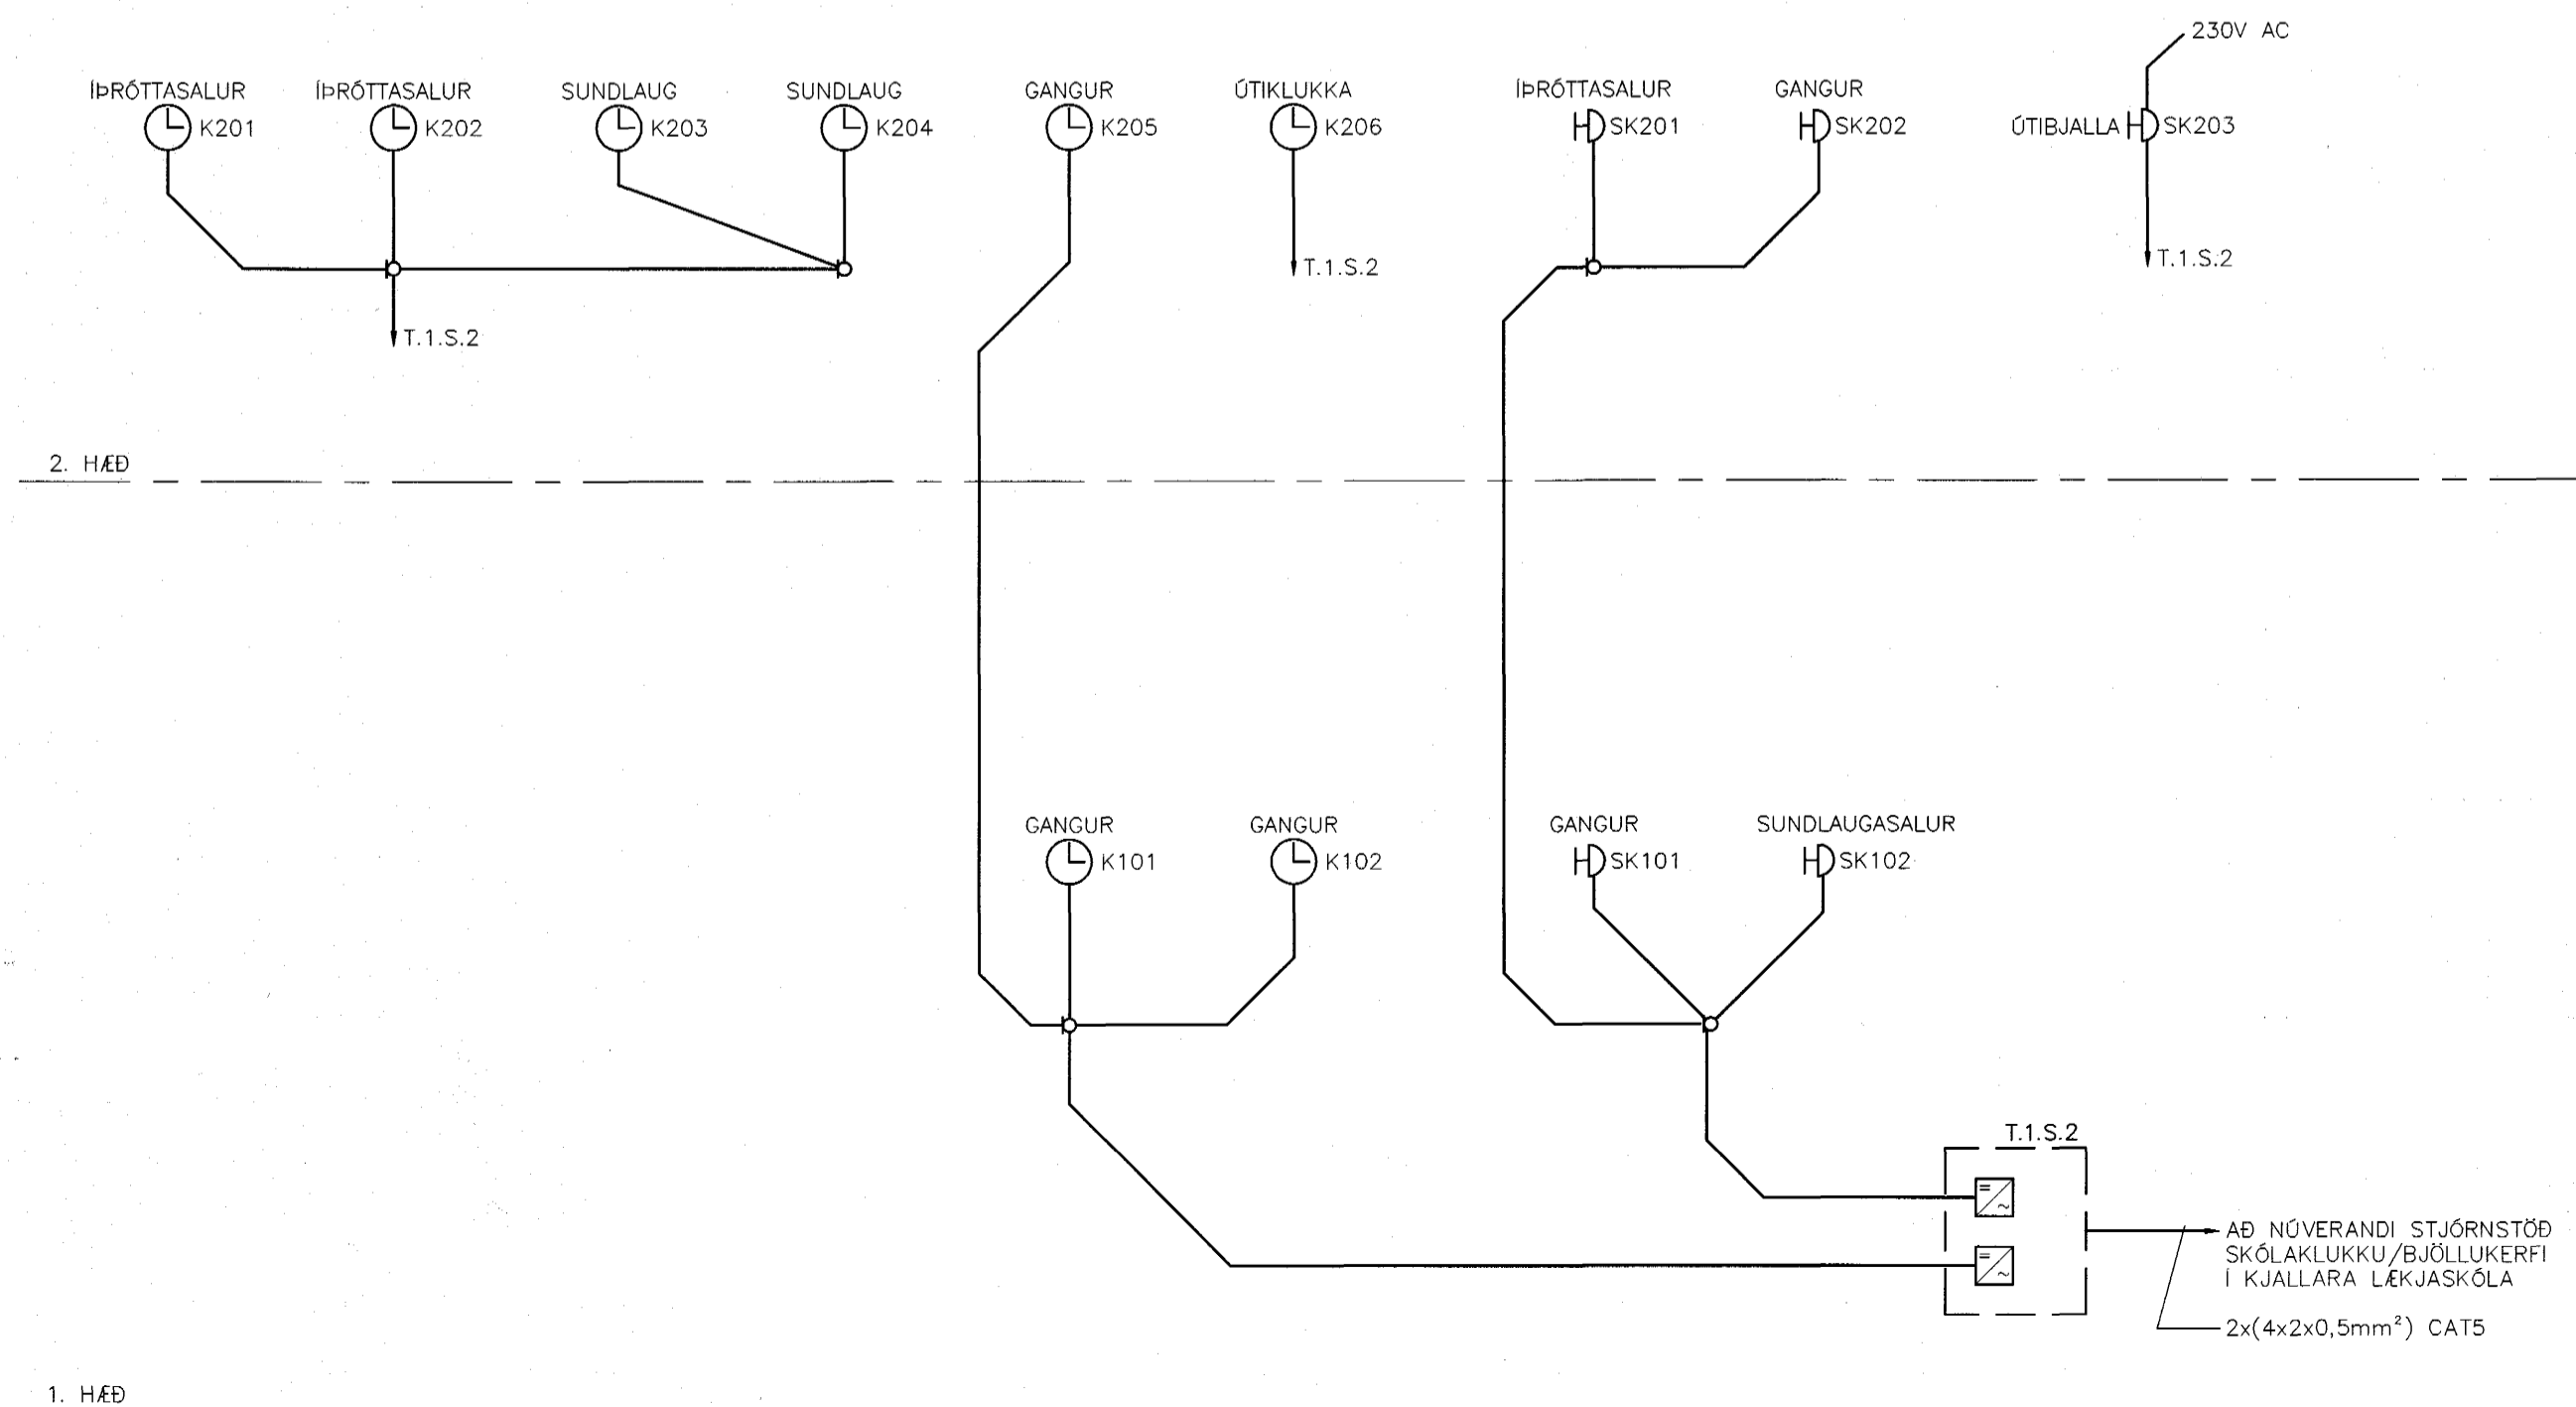

TILVÍSANIR:

ALMENNAR SKÝRINGAR . . . . . SJÁ BL. NR. B3-R0-A-1

SC 071070-5069

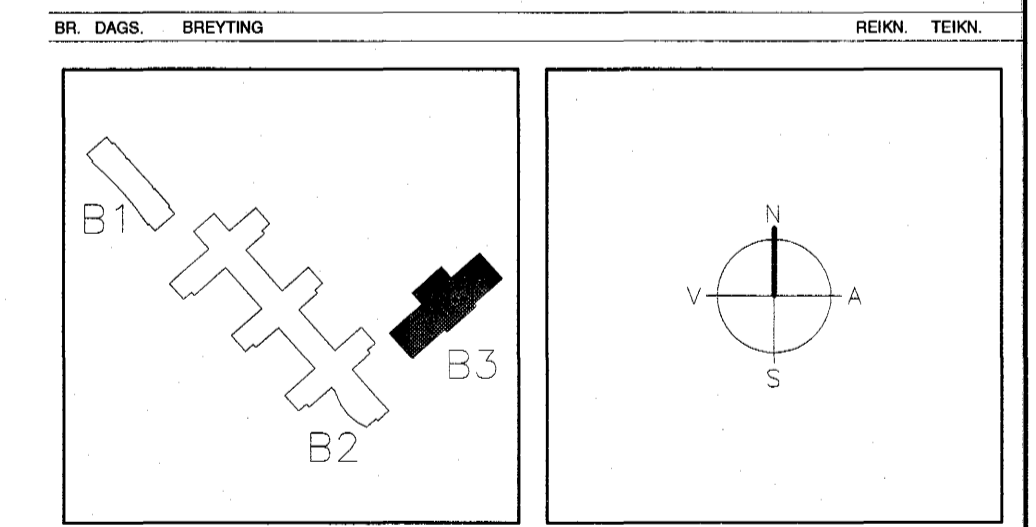

**ARKITEKTAR**  
BERGSTADASTRÆTI 10, RVK.  
sími:551-1460, netfang:arkitekt@lahoff.is

**FINNUR BJÖRGVINSSON**  
HILMAR ÞÓR BJÖRNSSON  
SIGRÍÐUR ÓLAFSDÓTTIR

**LANDMÖTUN.**  
NÝBYLAVEGUR 6 · 201 KOPAVOGUR · Sími: 554 8300 · Fax: 554 8301

04 JAN. 2005

Byggingafrádráttur í Hafnarfirði  
fr. Sigurjóni Halldórson

**VSÓ RÁÐGJÖF**  
BORGARTÚN 20, 105 REYKJAVÍK, Sími 585-9000, SMÍÐRÉF 585-9010, NETFANG vs@vo.is

**SÓLVANGSVEGUR 4**  
LÆKJARSKÓLI - ÍPRÓTTAHÚSNÆÐI

RAFORKUMRKI HLJÓÐKERFI KLUKKUKERFI KERFISMYND	HANNAÐ/TEKNI. ATH. SAMÞYKKT KT.	J/L 110856-7789 REYKJAVÍK 13.12.2004
--	--	---

SVARDI  
VERKNR. 00258

TEKNI. NR. B3-R0-K-2

DR