




Þakkantur, mælikvarði 1:5

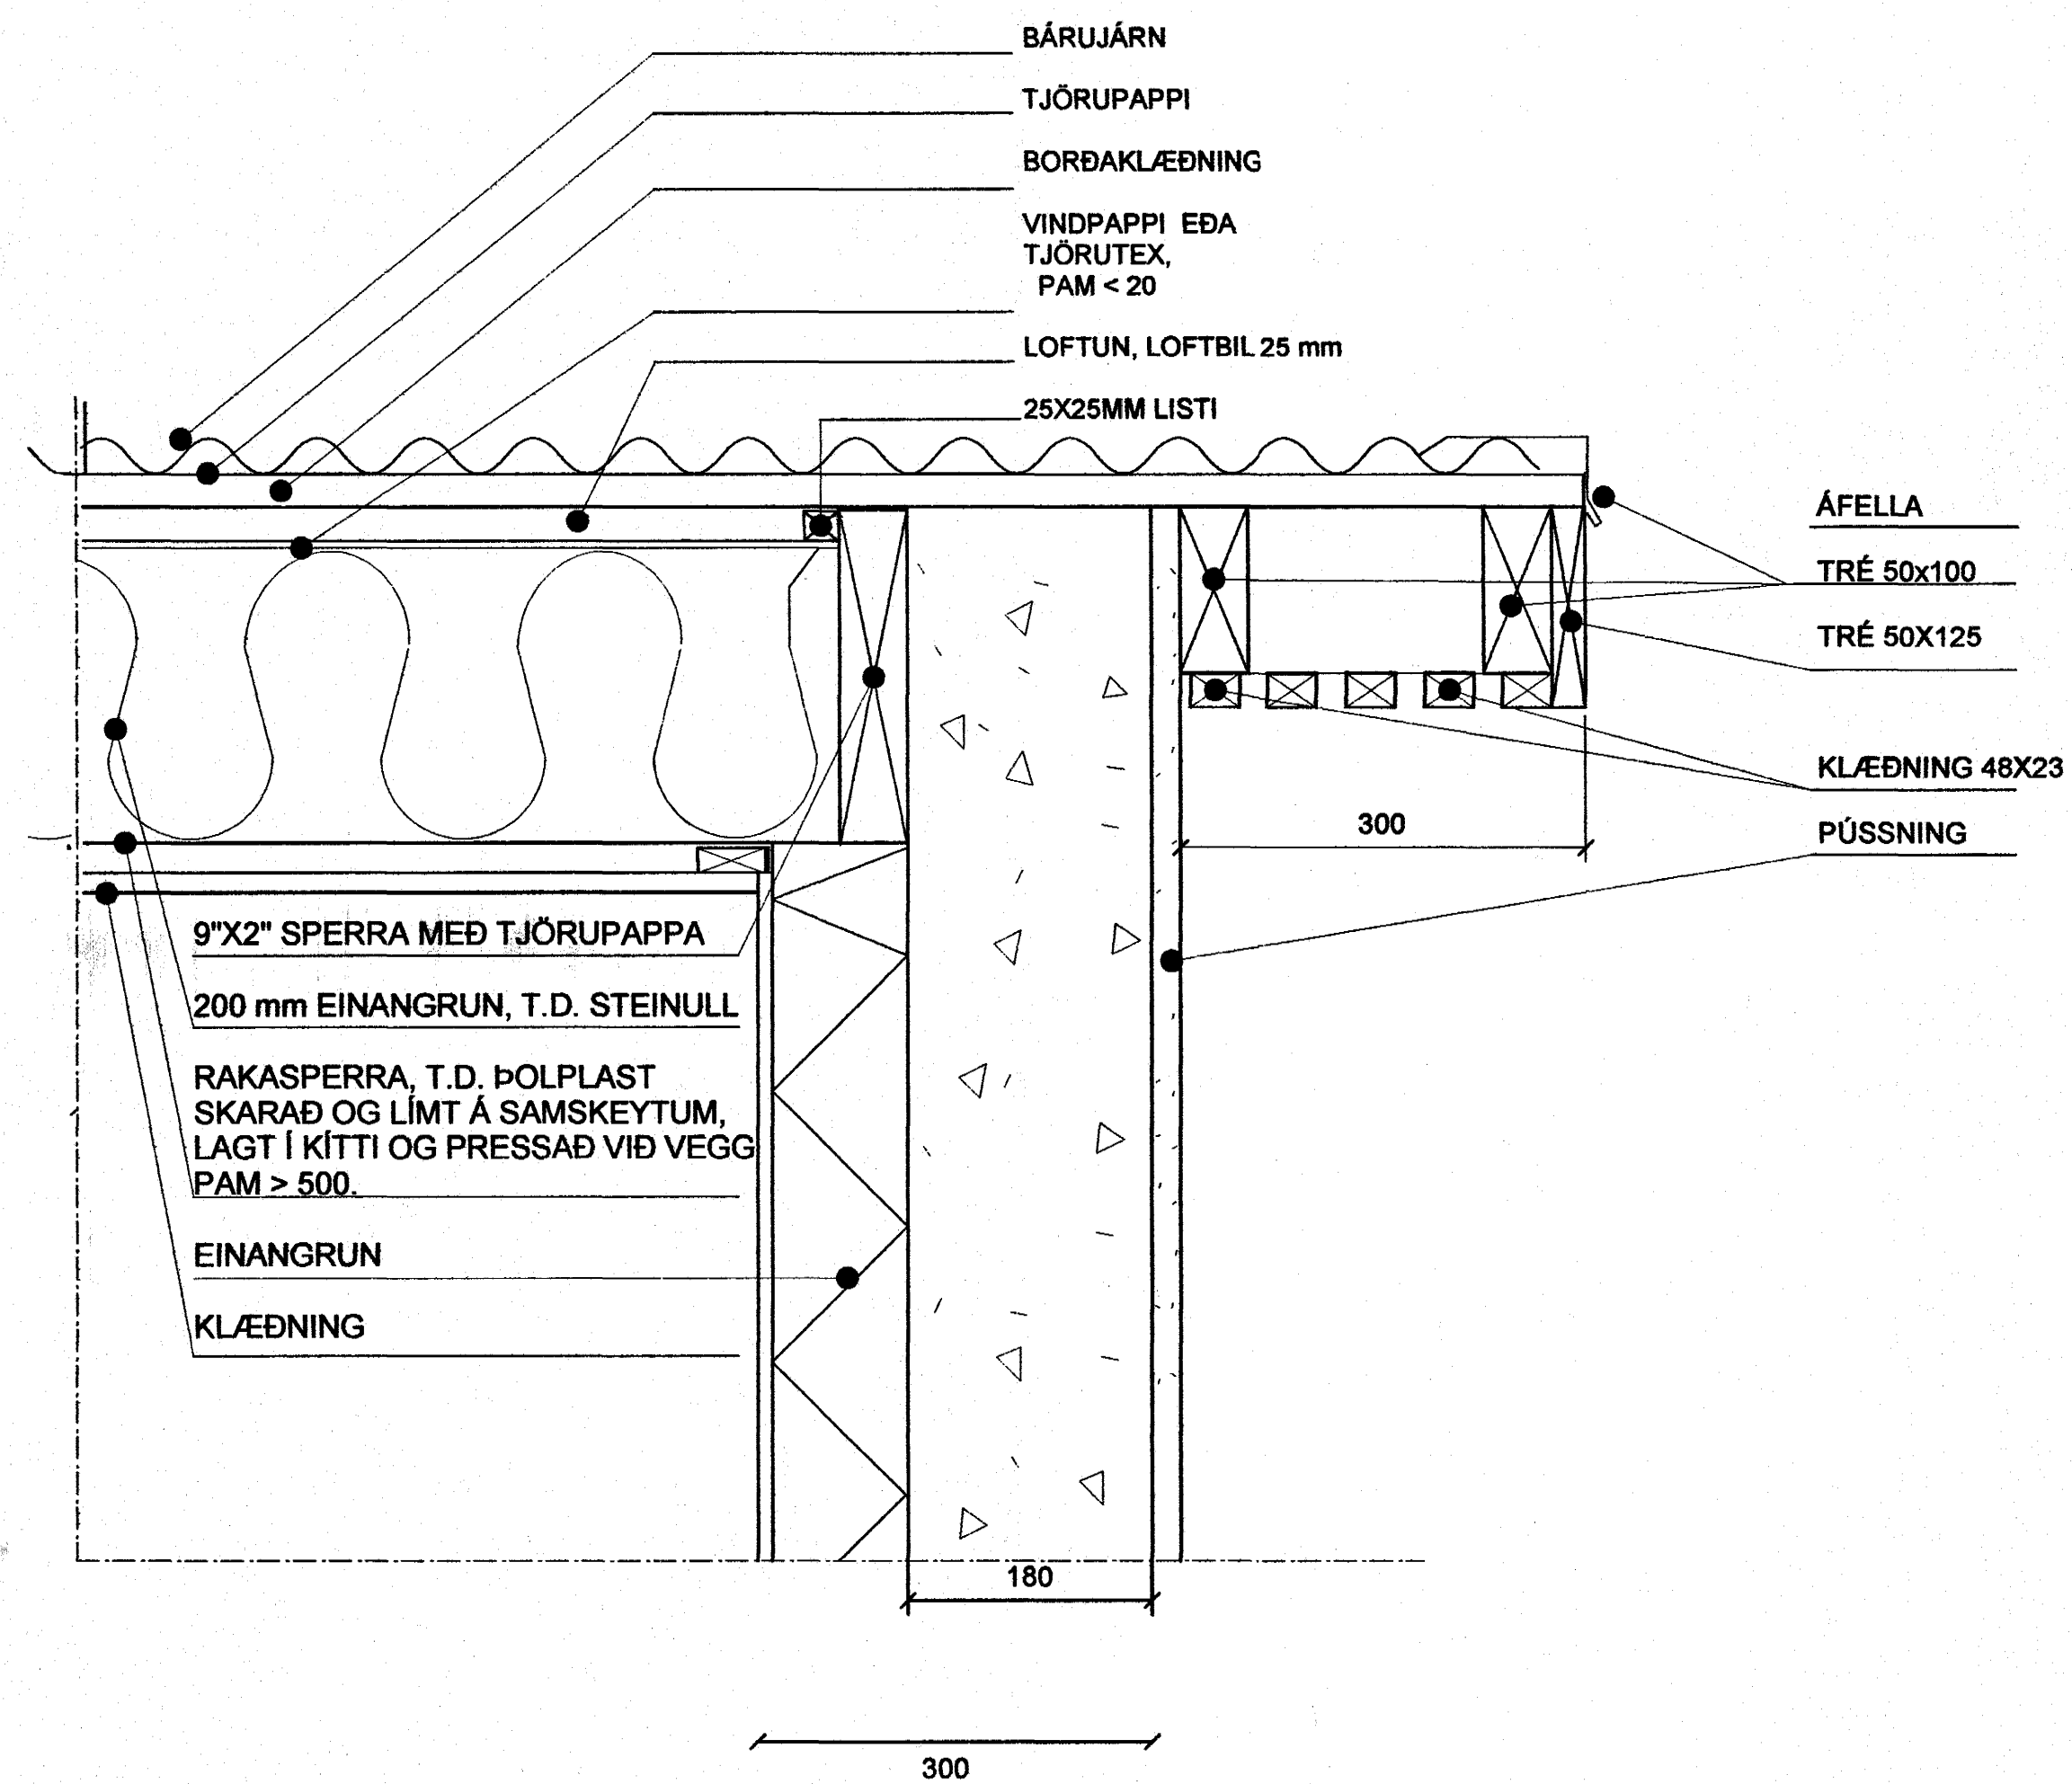

GAFL, mælikvarði 1:5

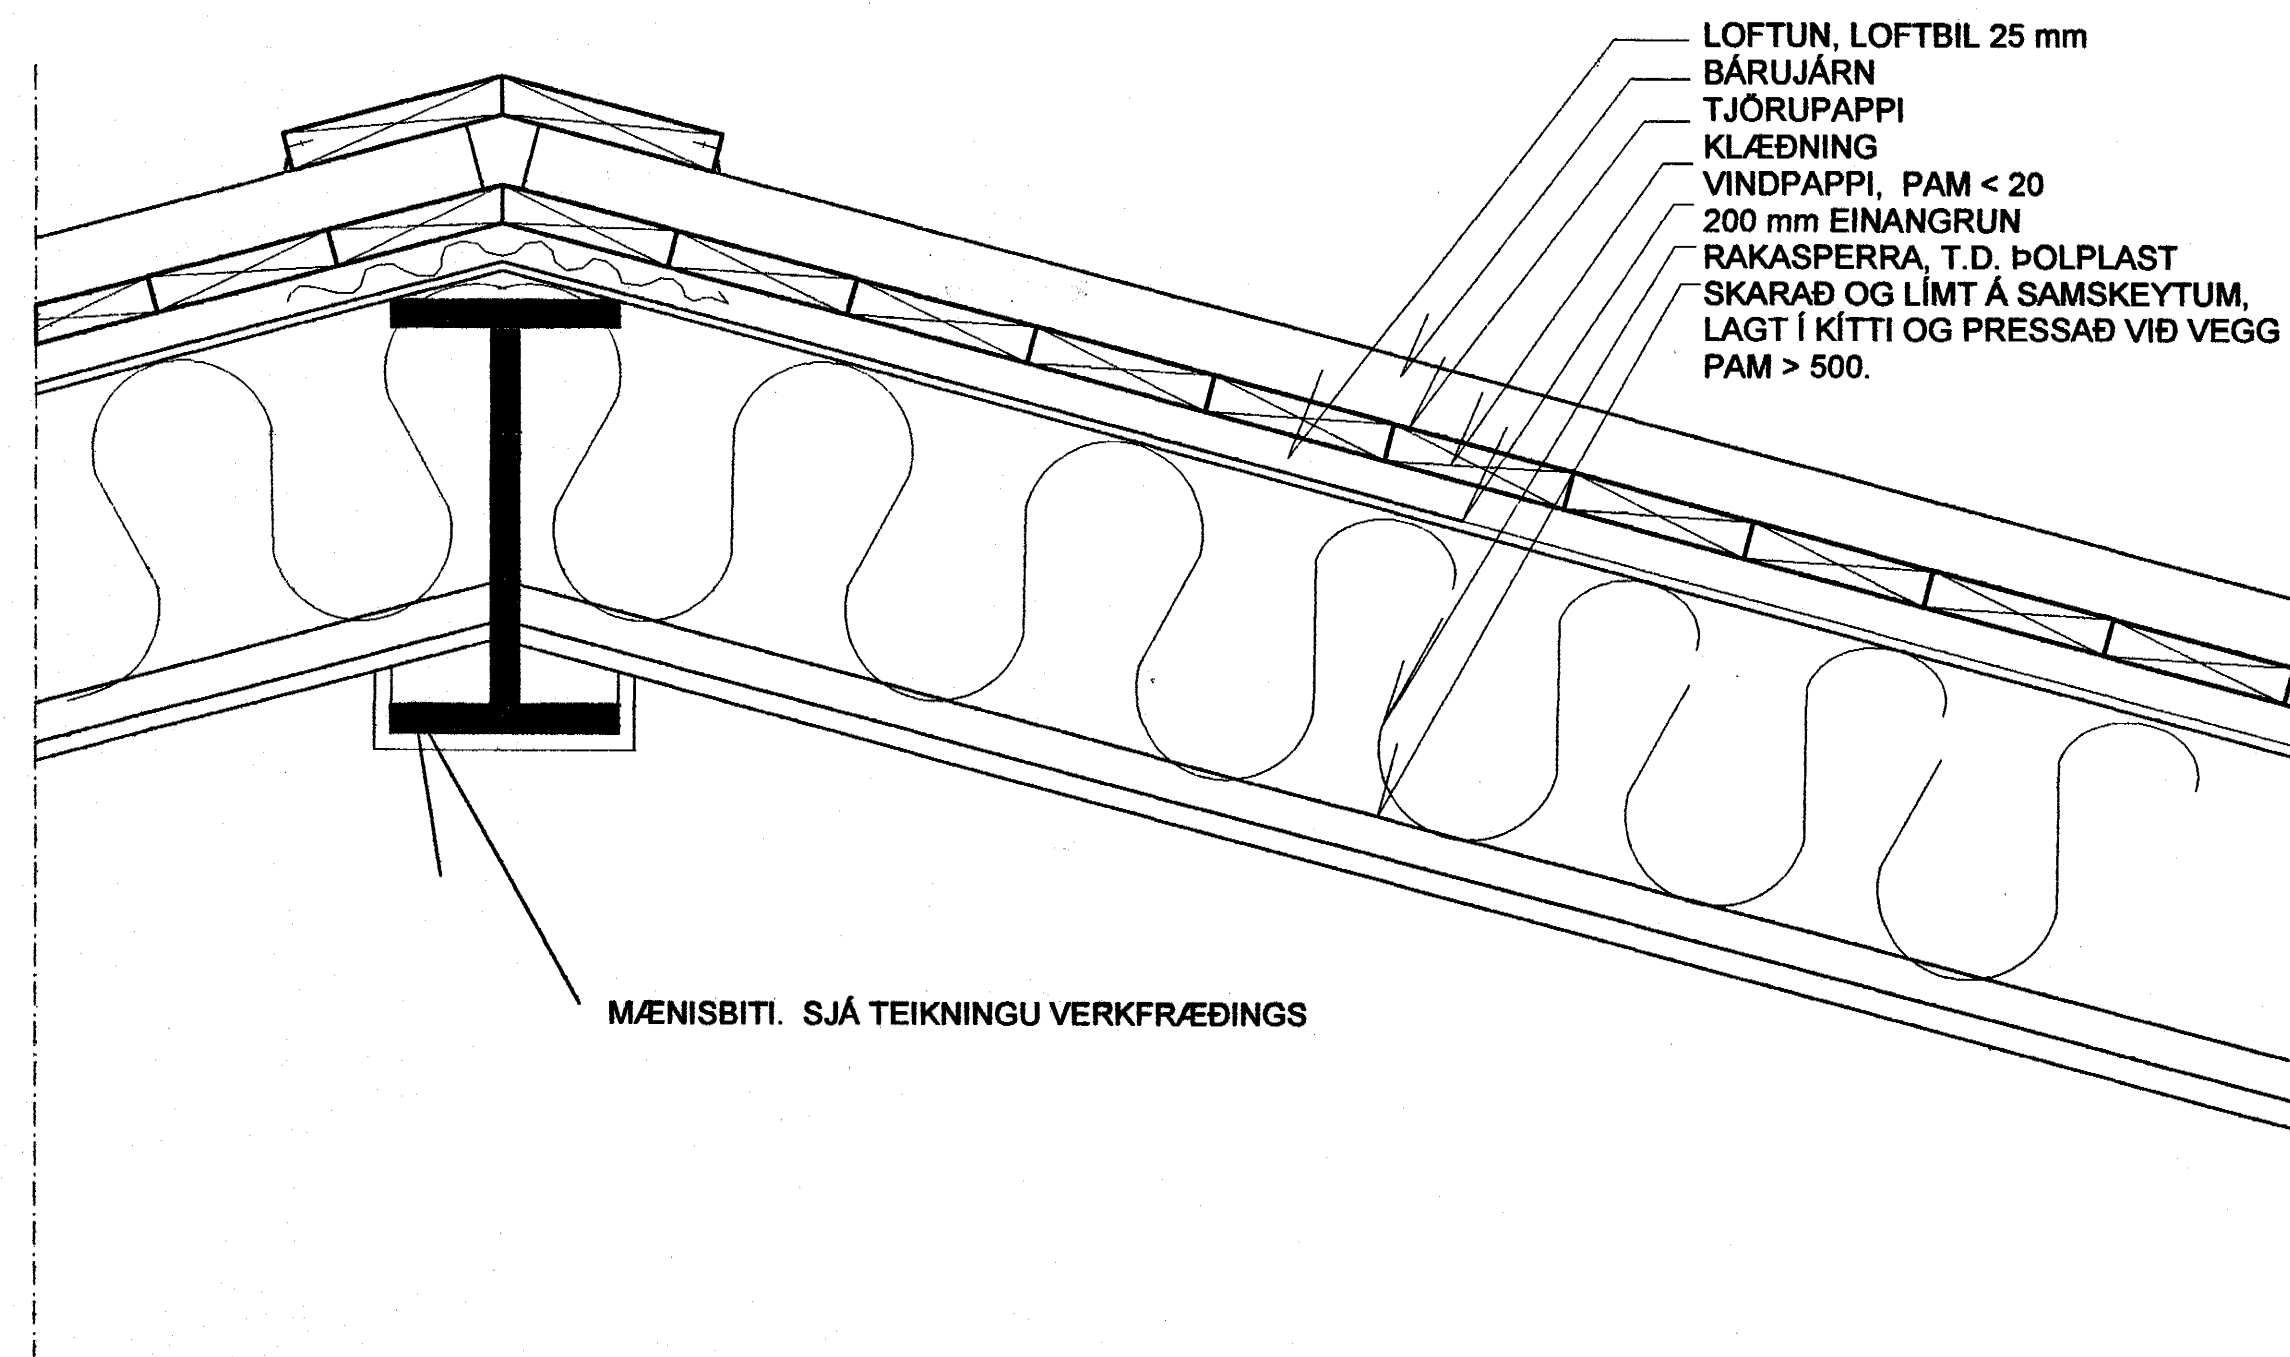

Mænir, mælikvarði 1:5

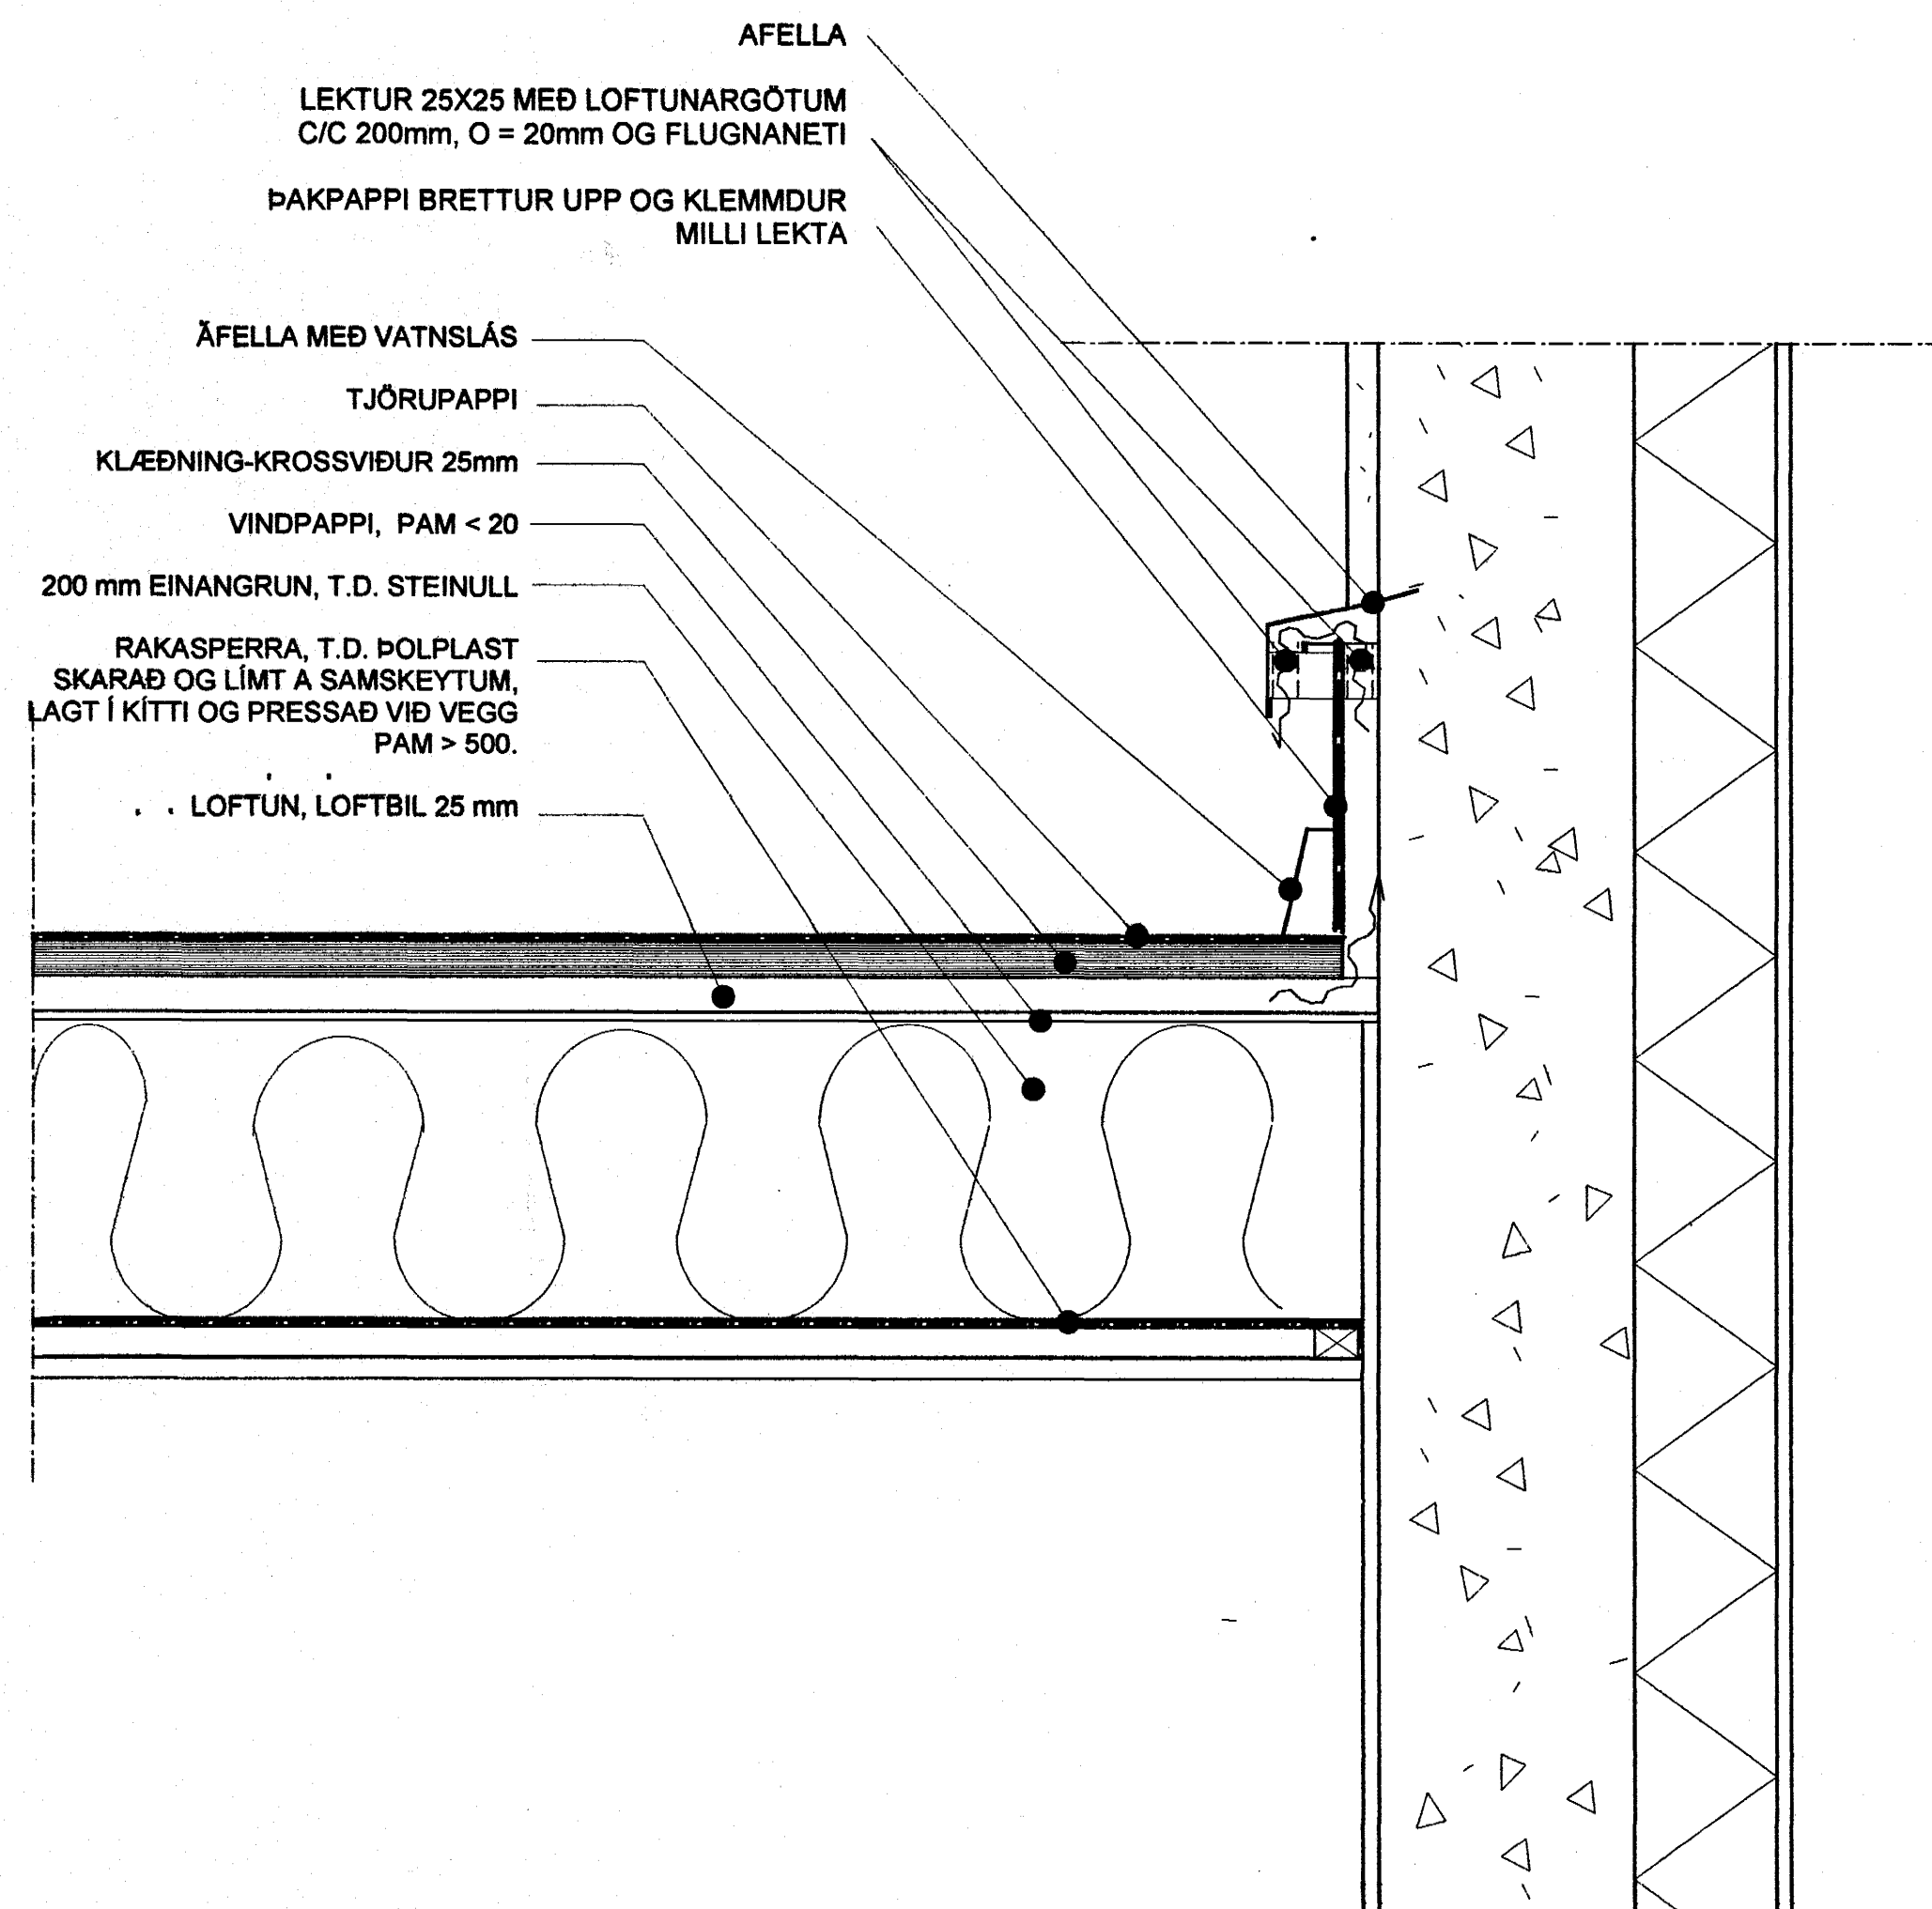

MÆTING, mælikvarði 1:5

Verk  
 Fífuvellir 6,  
 Hafnarfirði

Teikning  
 08 DES. 2004

Verkaupi  
 Jóhannes E. Levy &  
 Harpa Hilmarsdóttir

Mælikvarði: Teikning nr:  
 13.10.2004 GÓJ

Gunnlaugur O. Johnson arkitekt FAI  
 Kt. 080657 7819  
 Tryggvagötu 16, 4. hæð, 101 Reykjavík,  
 S. 562 1669 og 864 2625  
 Netfang: goj@centrum.is  
 Veffang: www.centrum.is/goj