

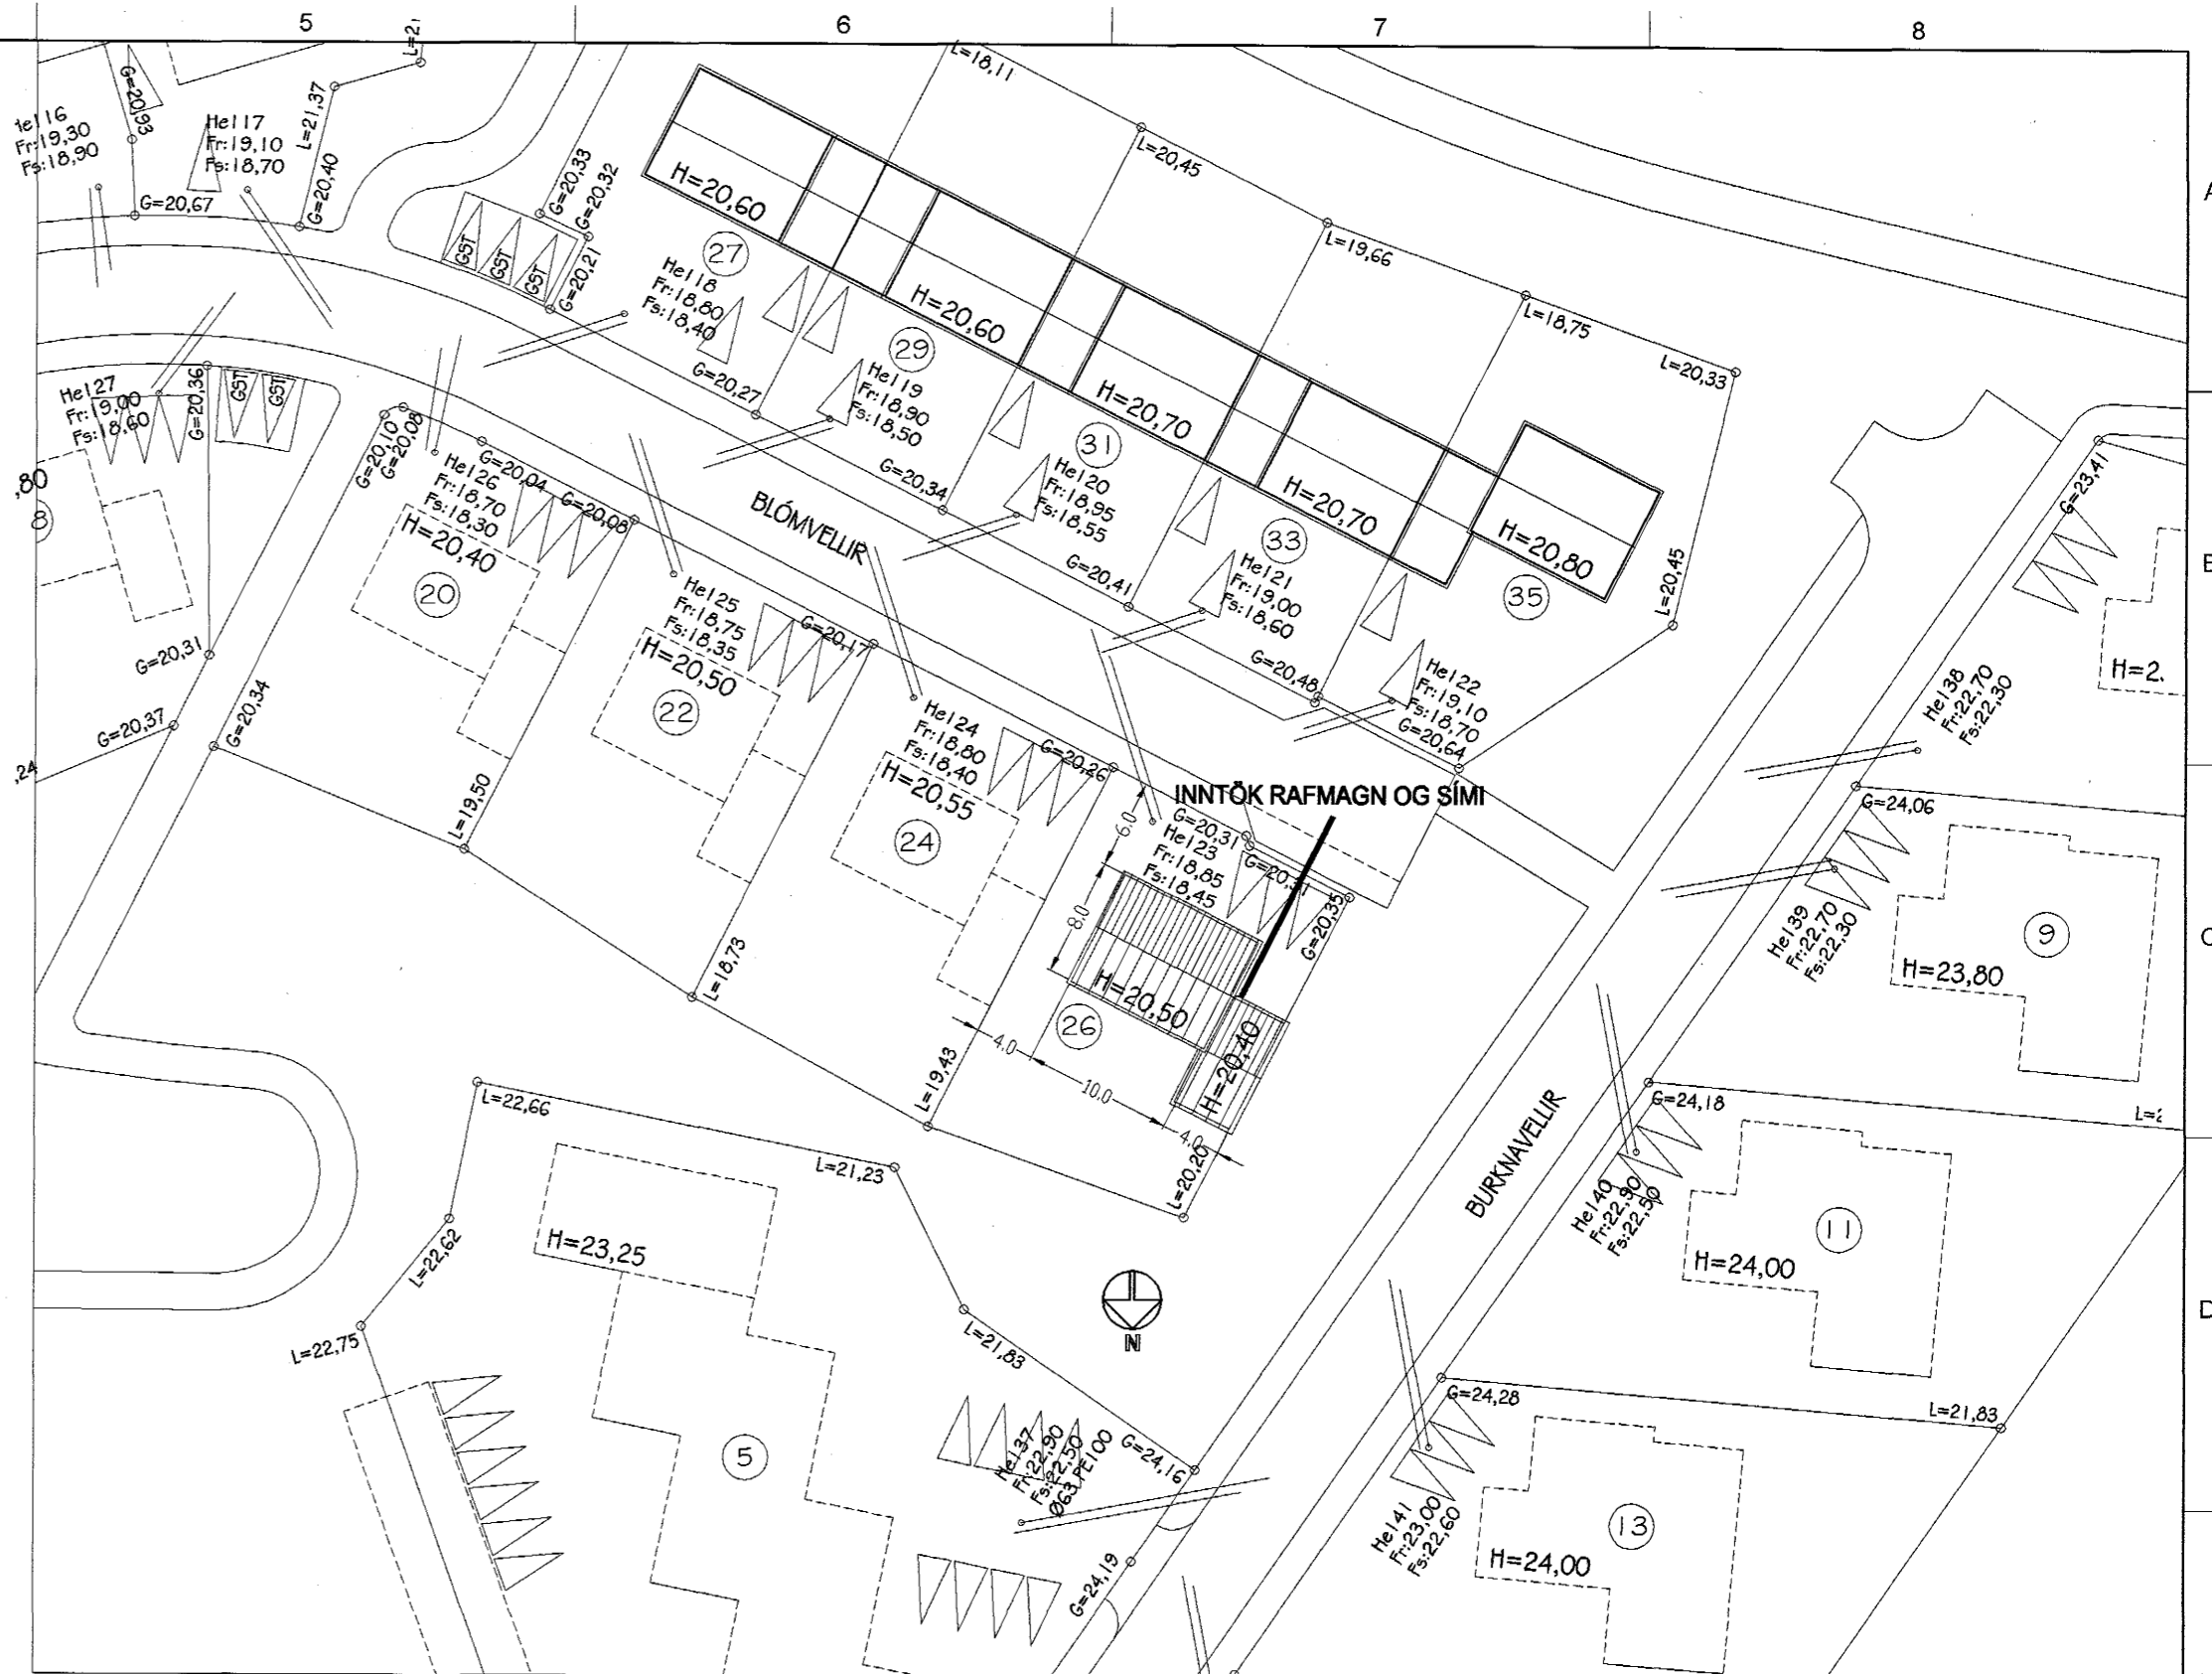


ADALTAFLA

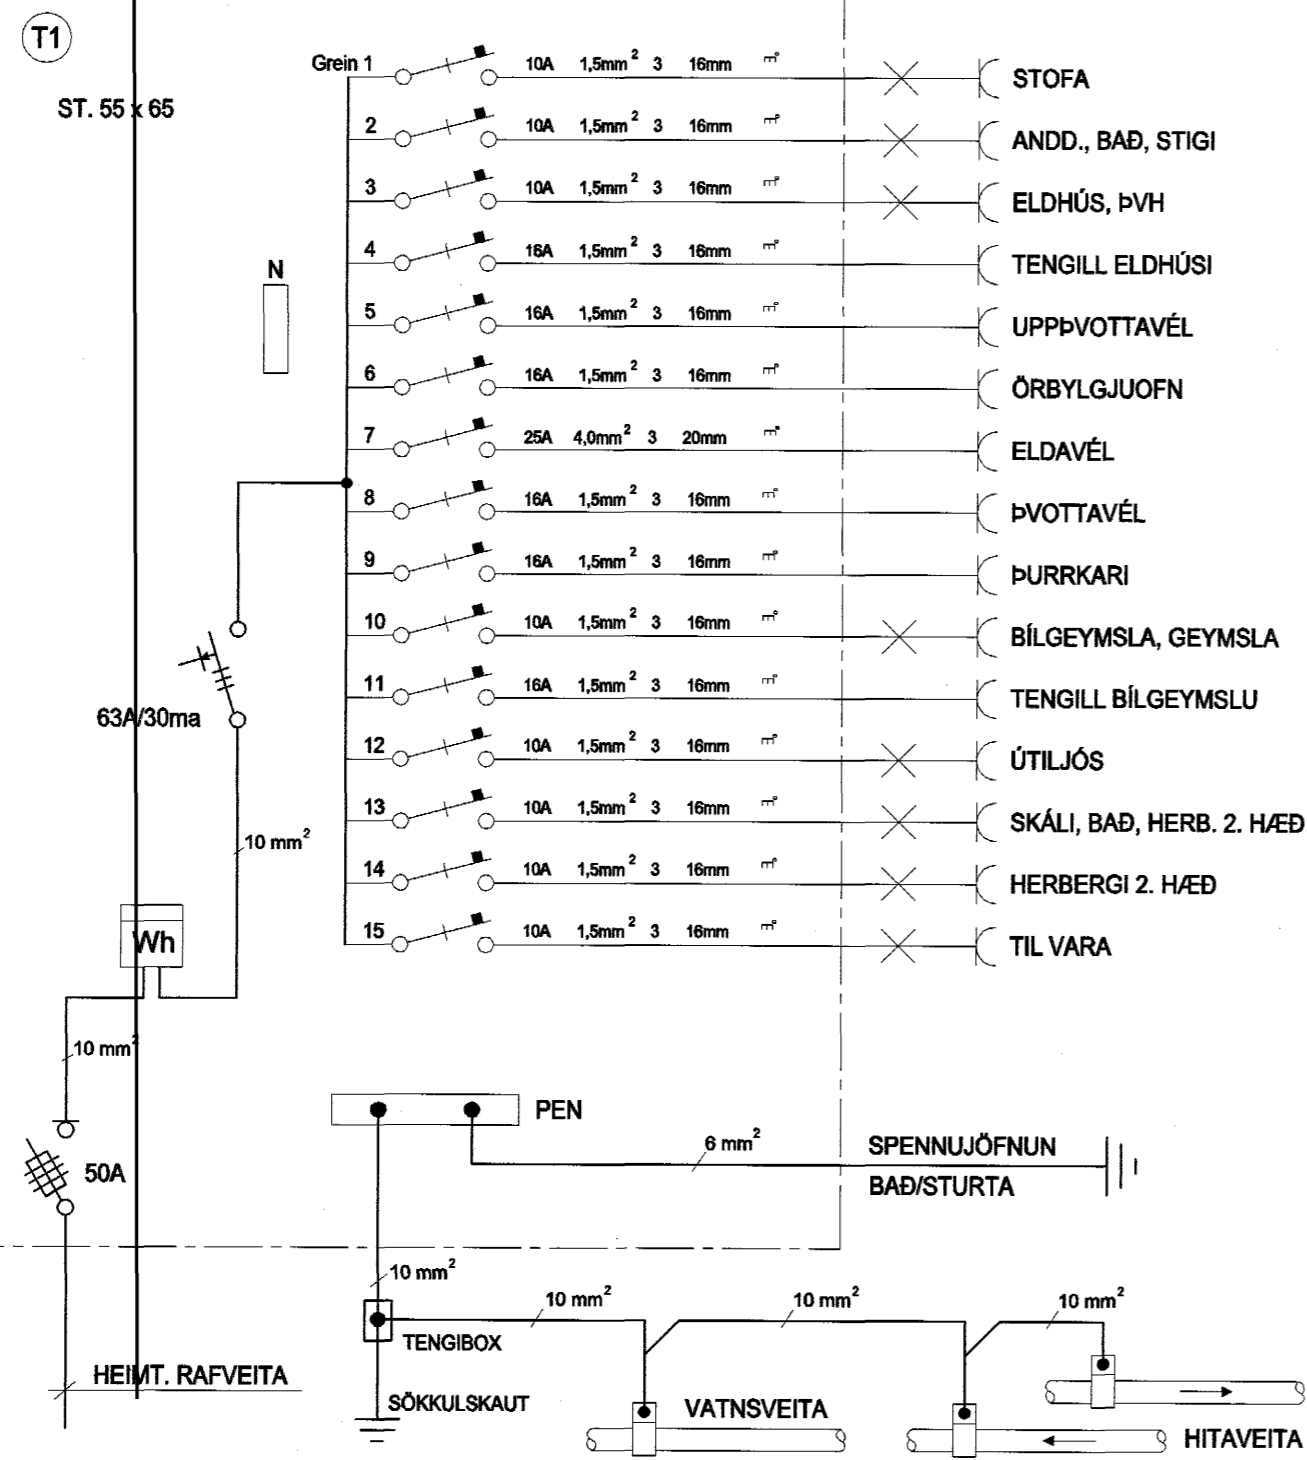


AFSTÖÐUMYND MKV. 1:500

Byggingufulltrúi Hafnarjarðar
Afgreitt þann
18 JUNI 2004
HÓ

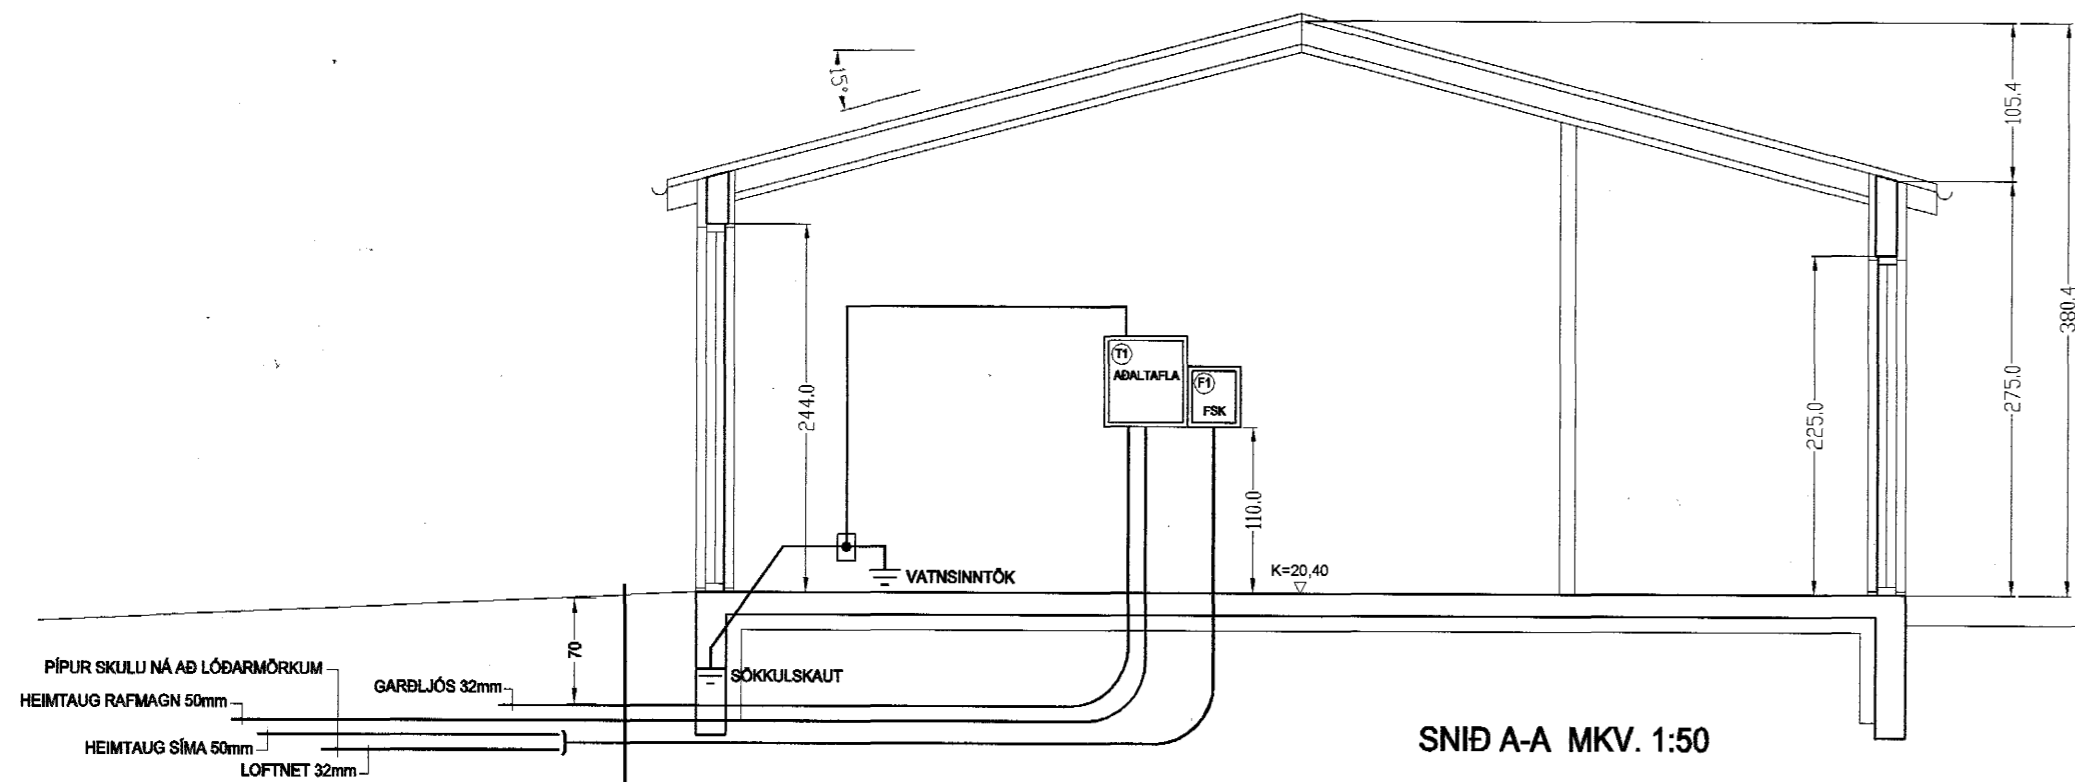


SNID A-A MKV. 1:50

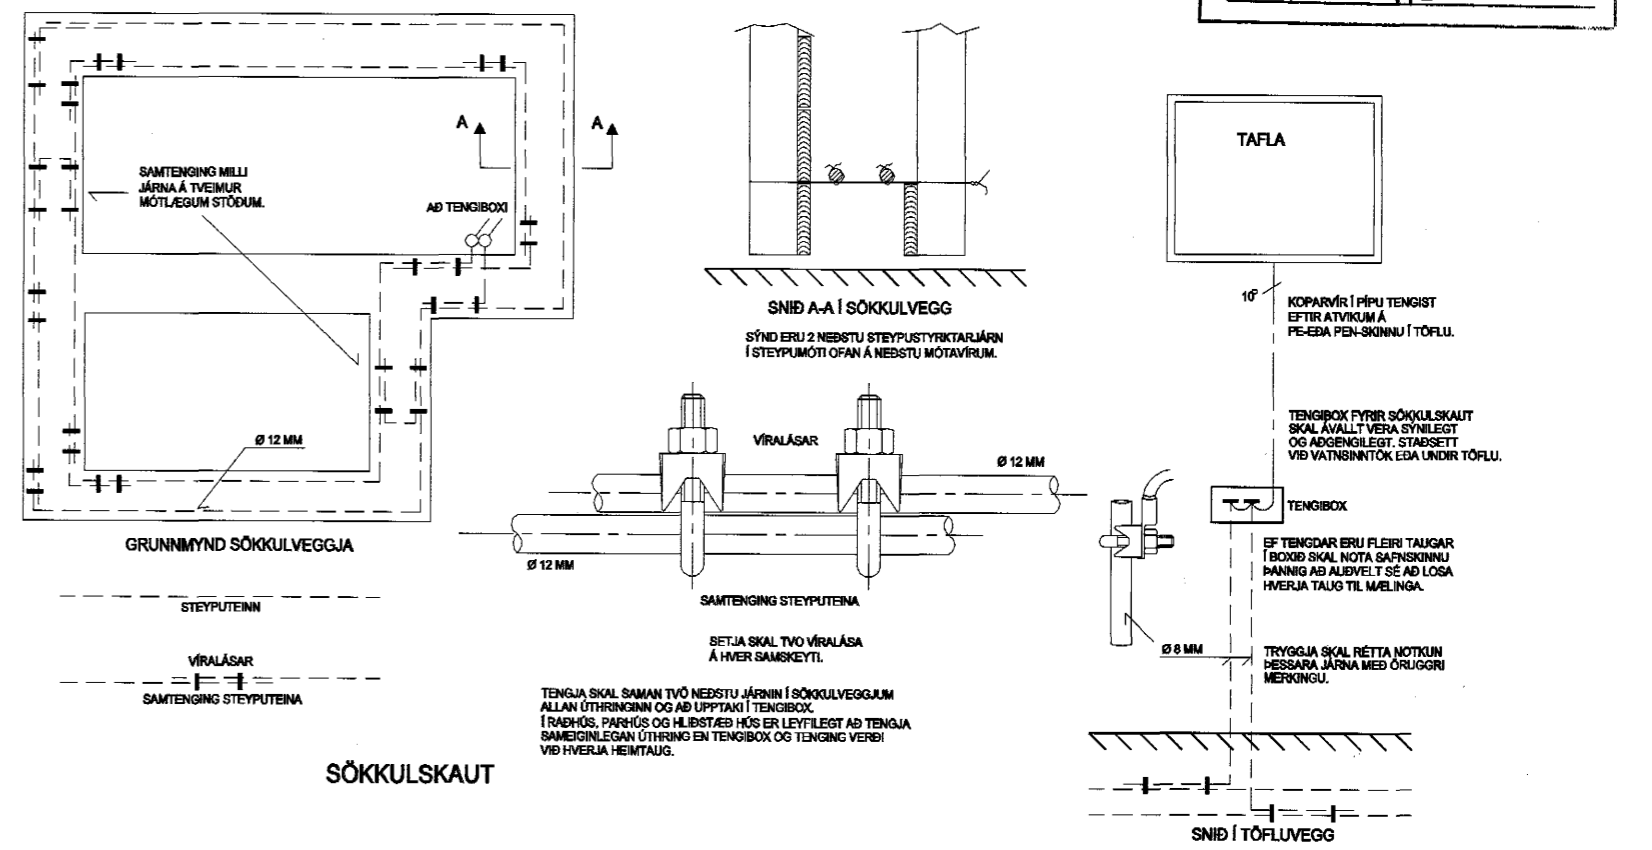

SÖKKULSKAUT

HELGI KR. EIRIKSSON RAFLAGNAHÖNNUN

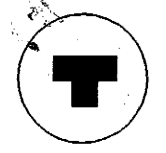

KT. 110156-2789

SKIPHOLT 37, 108 REYKJAVÍK S.568-8388
E-MAIL: TEIKN@LUMEX.IS

DAGS.	13.08.2003	SÍDA NR.	5 AF 5	HANNAD	HKE	VERKEFNI	BLÓMAVELLIR 26
TEIKN.NR.	AR-05	TÖLUVHEITI	GRBLÓMAVELLIR26	TEIKNAD	PHS	RAFLÖGN	RAFLÖGN
VERKHLUTI		BREYTING A		YFIRFARID	HKE		
MKV.	1:50 OG 1:500	BREYTING B					