




TÝPA 1
ÍBÚÐ: 101

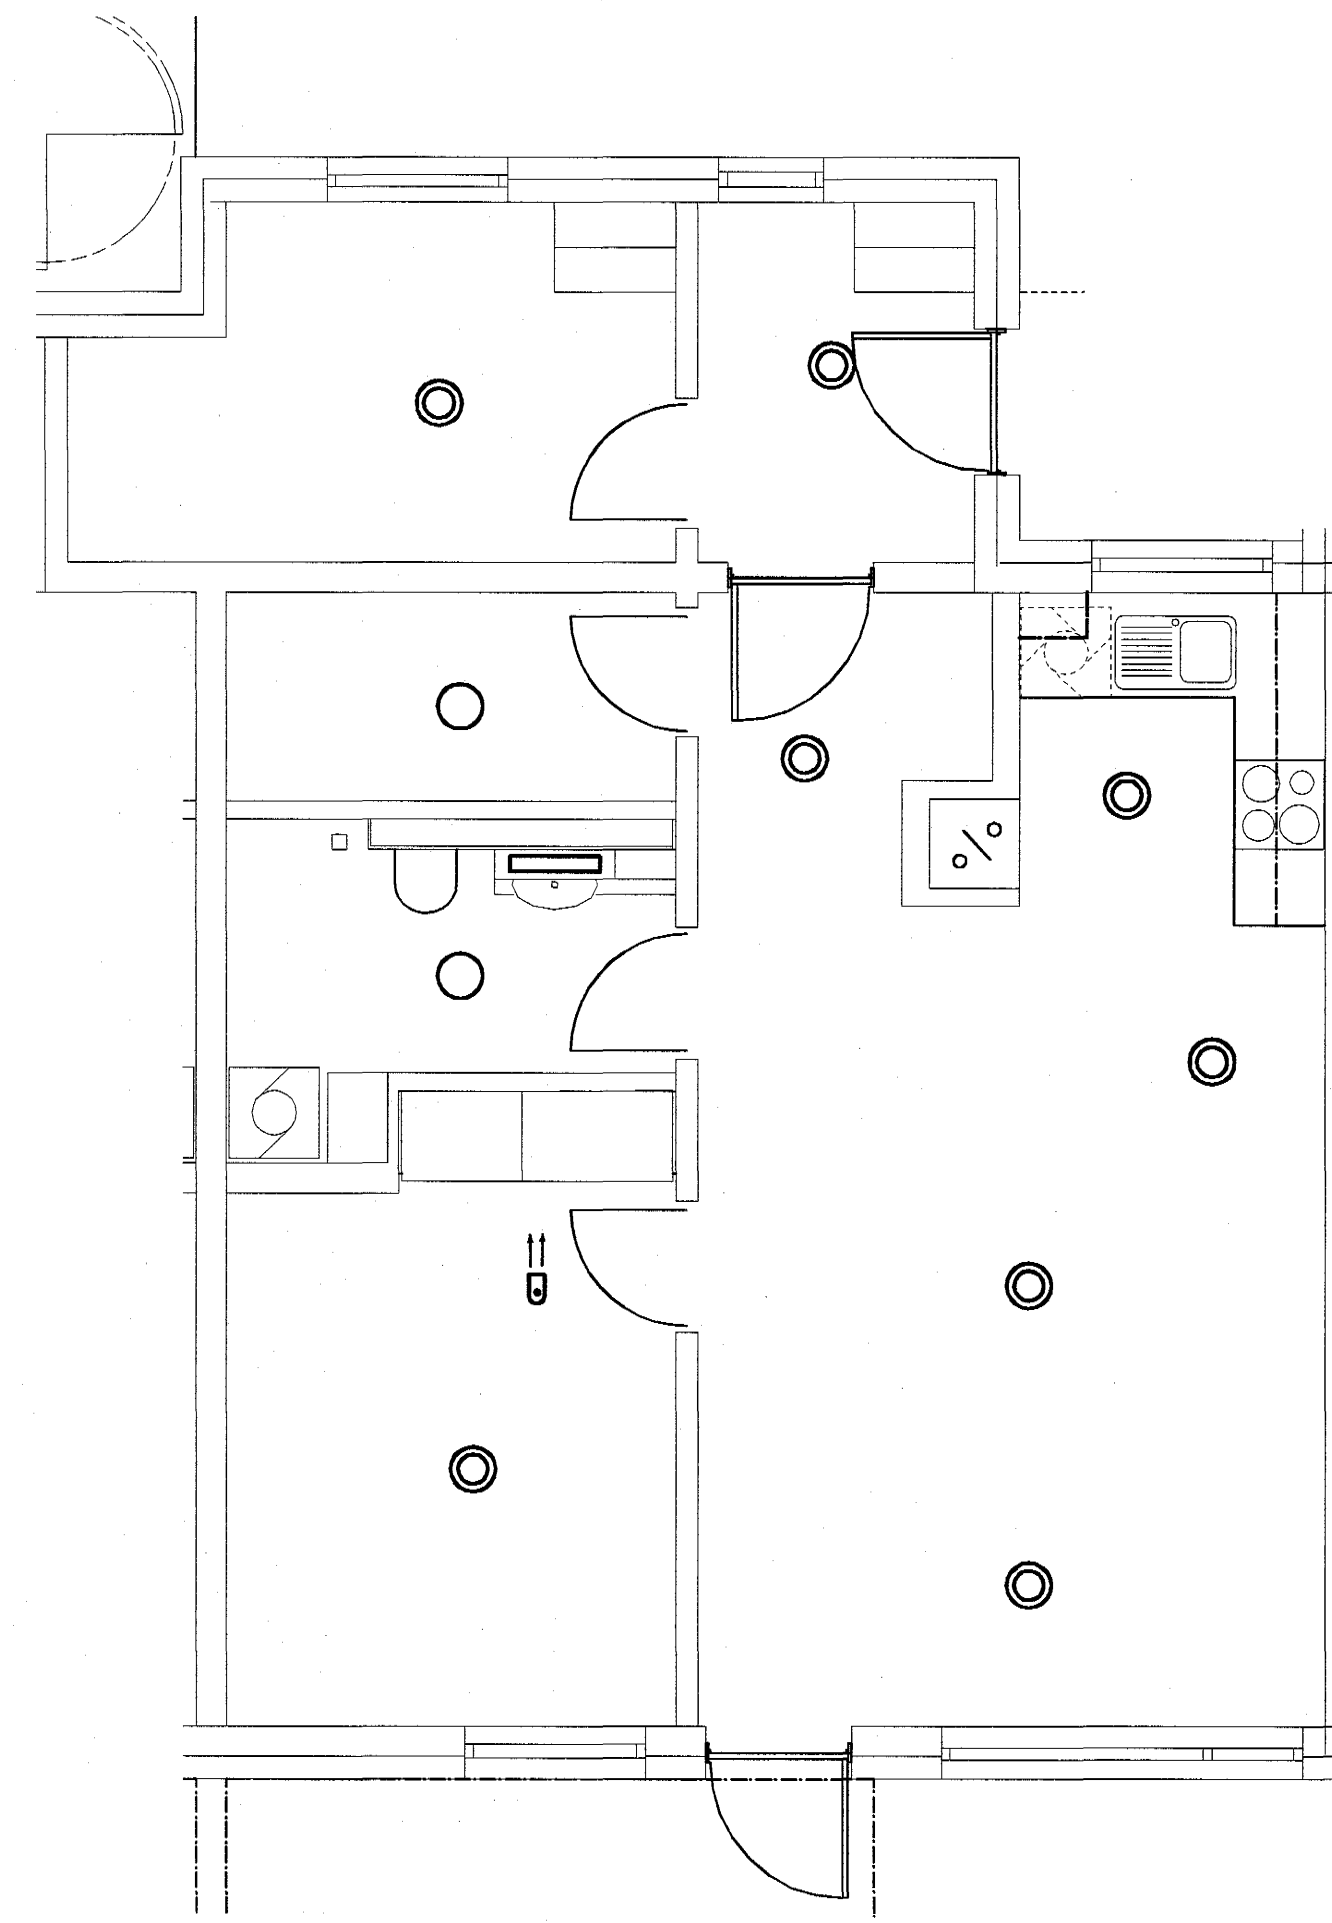

TÝPA 2
ÍBÚÐ: 102

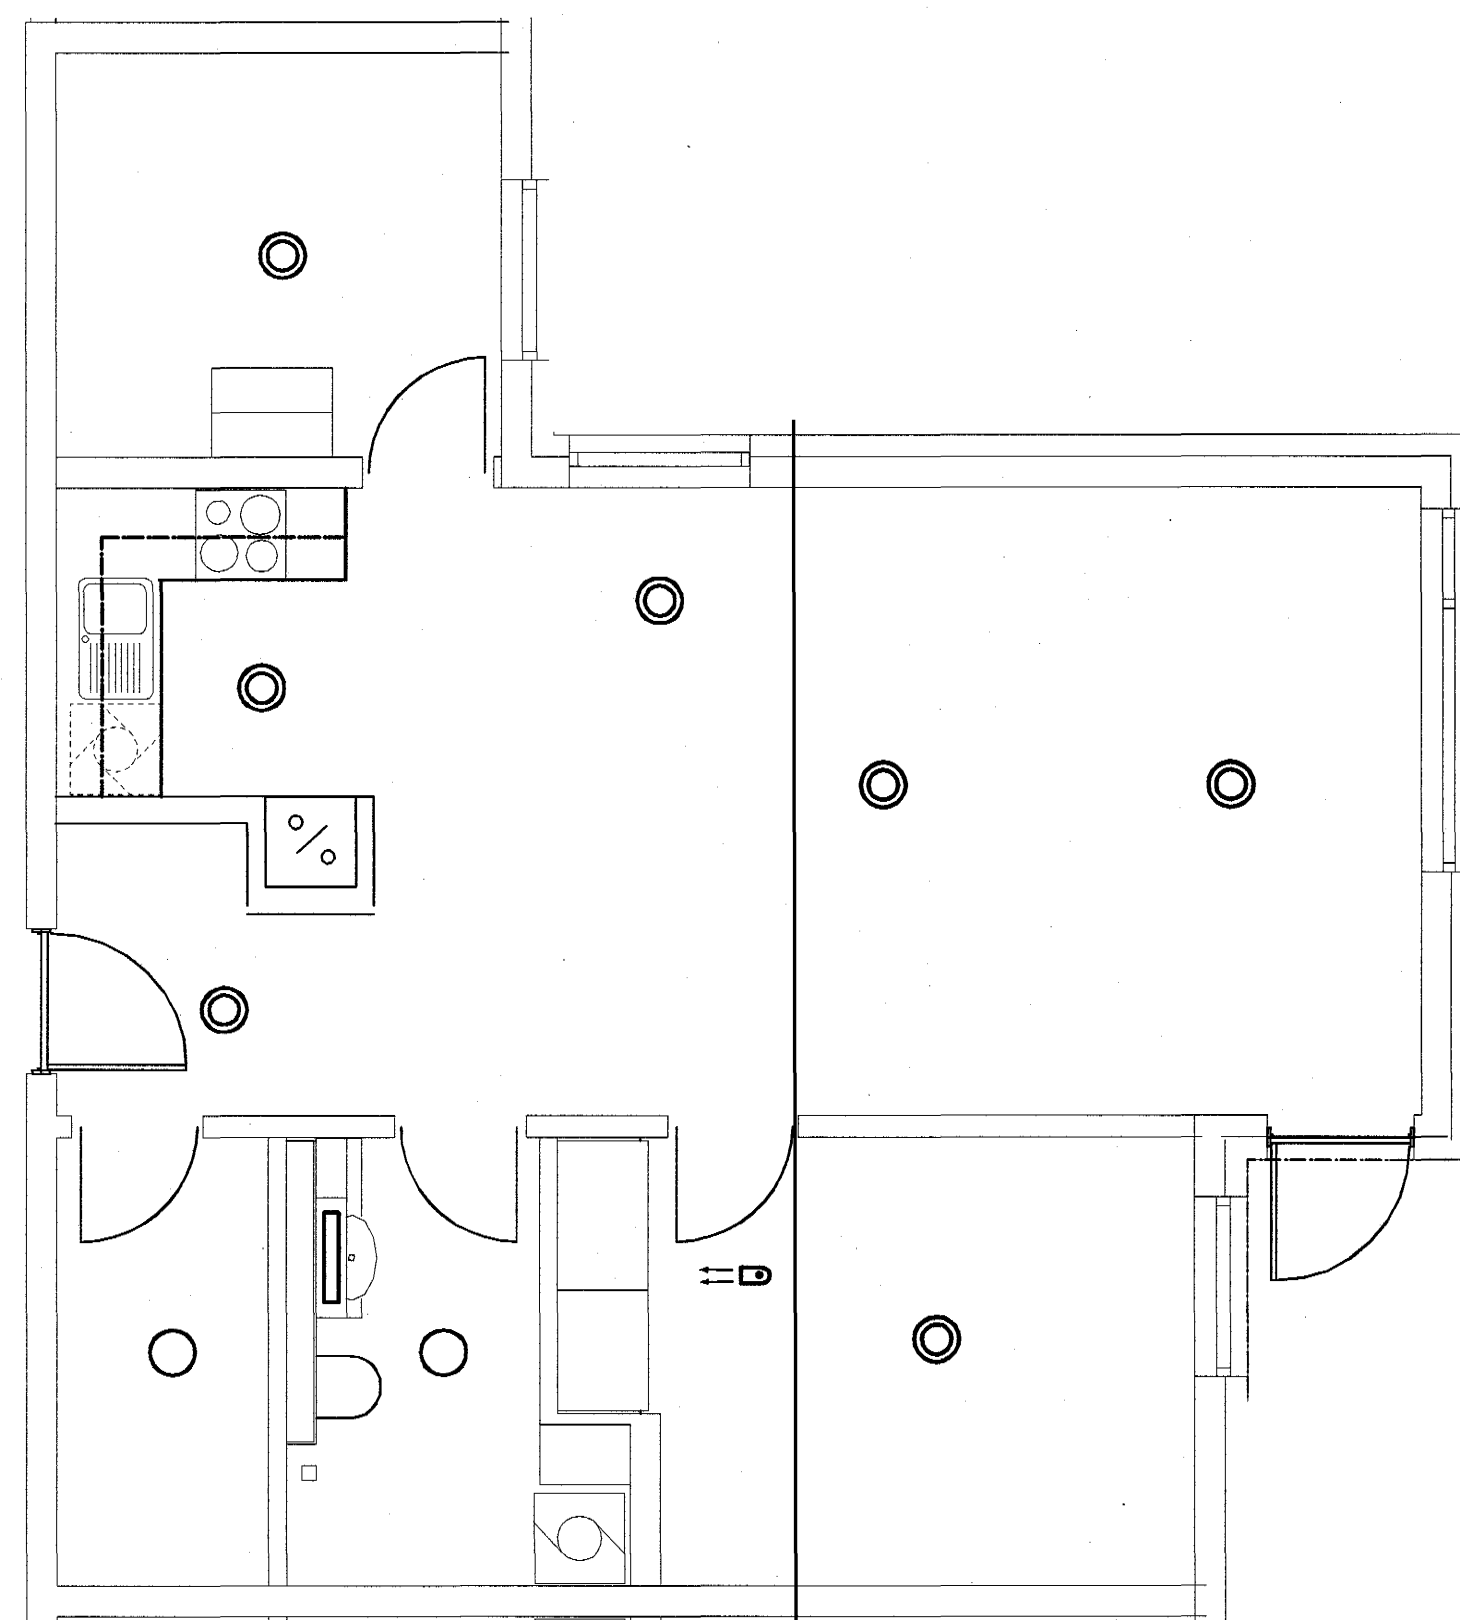

TÝPA 3
ÍBÚÐIR: 103-205-305-405

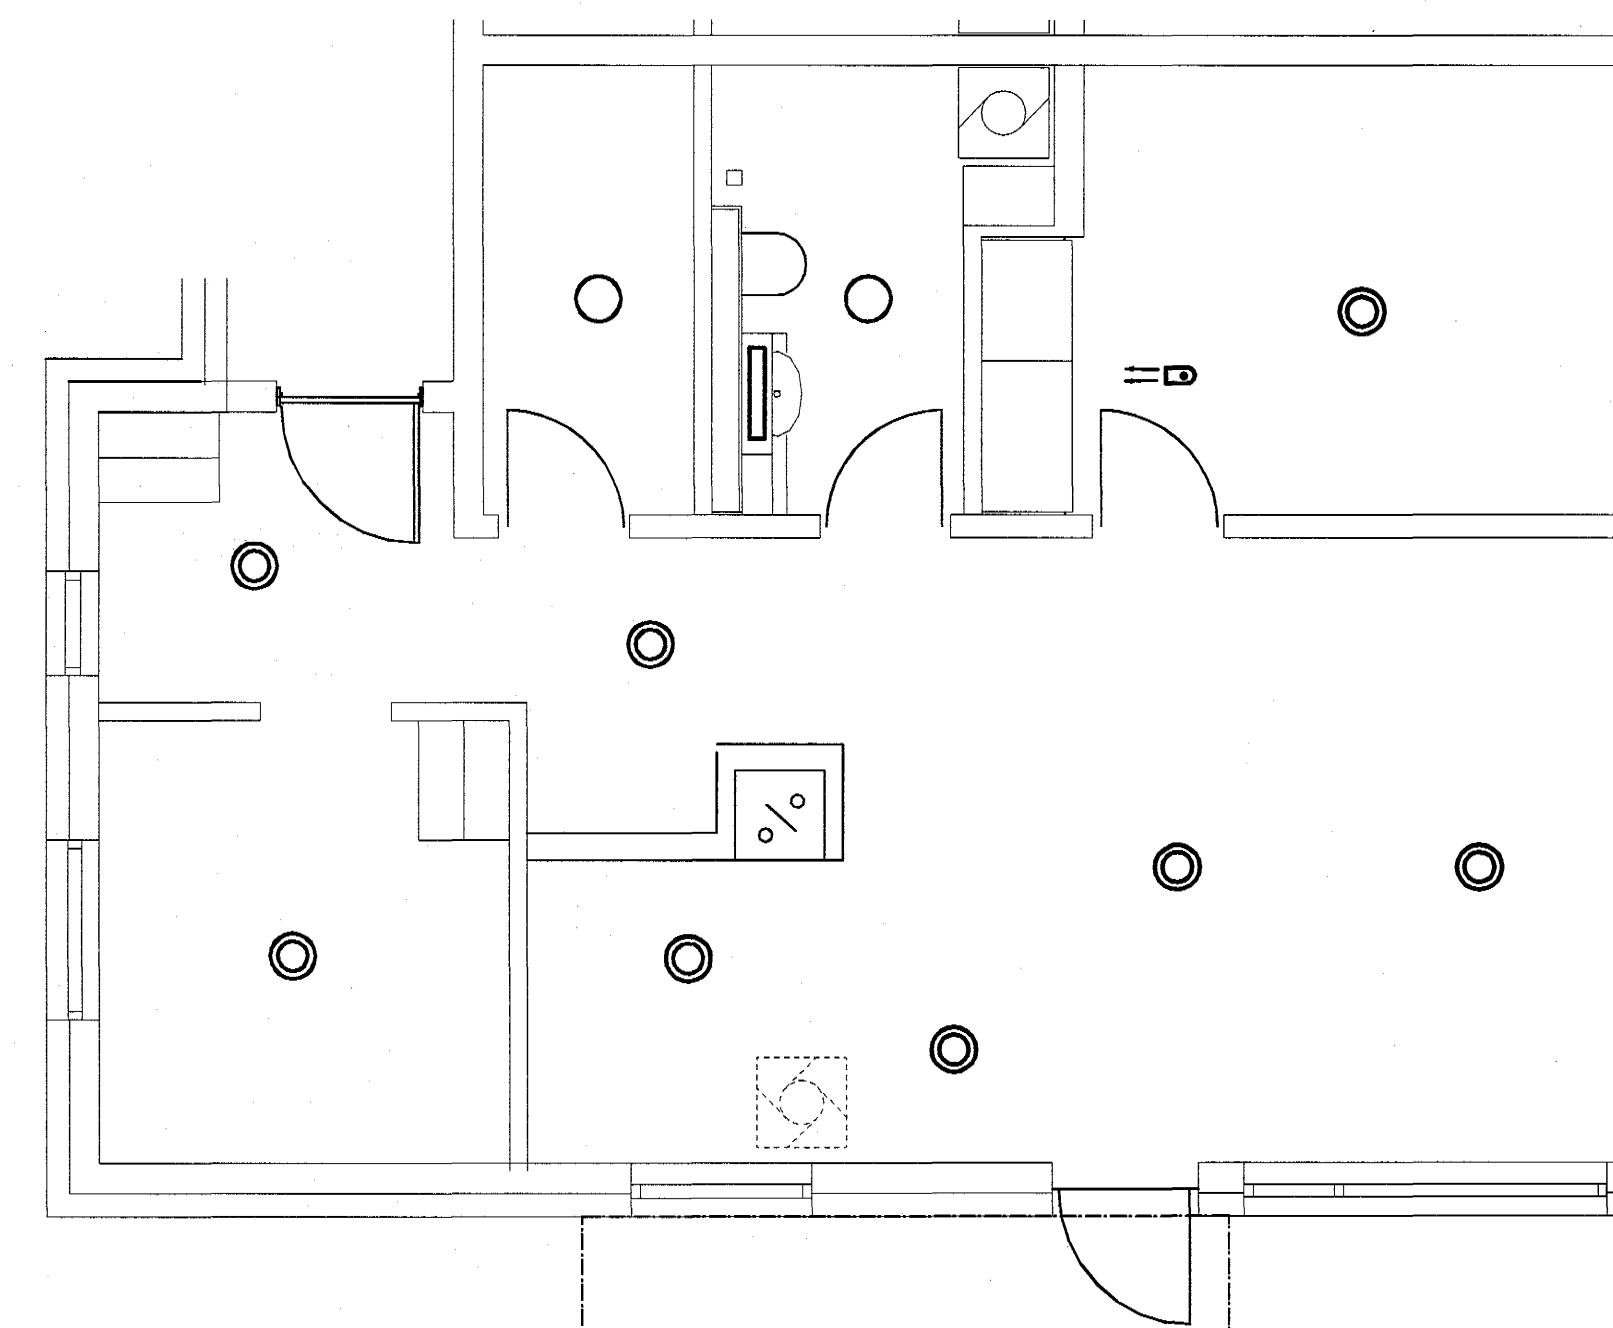

TÝPA 4
ÍBÚÐIR: 104-206-306-406


ÁRITAB: Sigurður Jón Jónsson
Kl. 061061-2669
NAFN: KT.

LÝKILMYND A

LÝKILMYND B

BREYTT: DAGS: LÝSING: TEIKNAB, STAÐF.

Mótás
Berjavellir 4
Hafnarfirði
Fjölbýlishús
Lampaplan íbúða

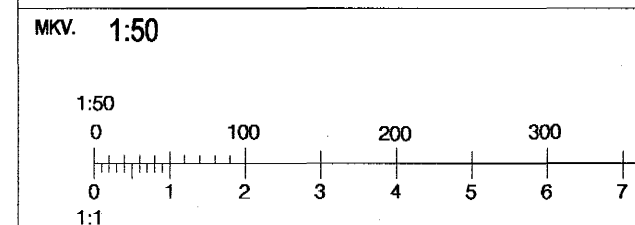


MKV: 1:50
HANNAB: SJJ TEIKNAB: HRS YFIRFARAB: SJJ
DAGSETNING: 08.07'03 SAMBYGGI: *naug.*

RAFTAKN

Skipholli 25
IS-105 Reykjavík
Sími: 511-3399 Fax: 511-3377
raftakn@raftakn.is -www.raftakn.is

VERKNÚMÉR: 301-09 TEIKNINGANÚMÉR: 5.00.01

VERKSLOÐ: V1verk/301-Mótleið 109-Berjavellir11-Teikningar11-Raftakn/teikningar12.00.00.dwg
PLOTIÐ: Tuesday, July 08, 2003 - 12:40pm BREYTING:

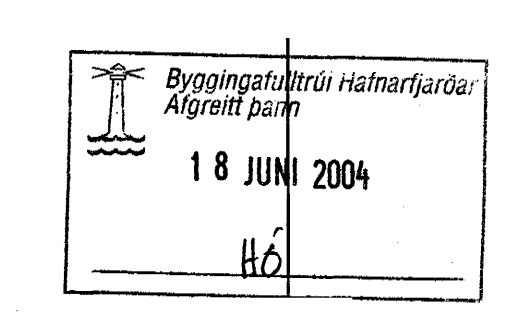

TIL YFIRFERÐAR!