




Grunnmynd, mkv.: 1:50

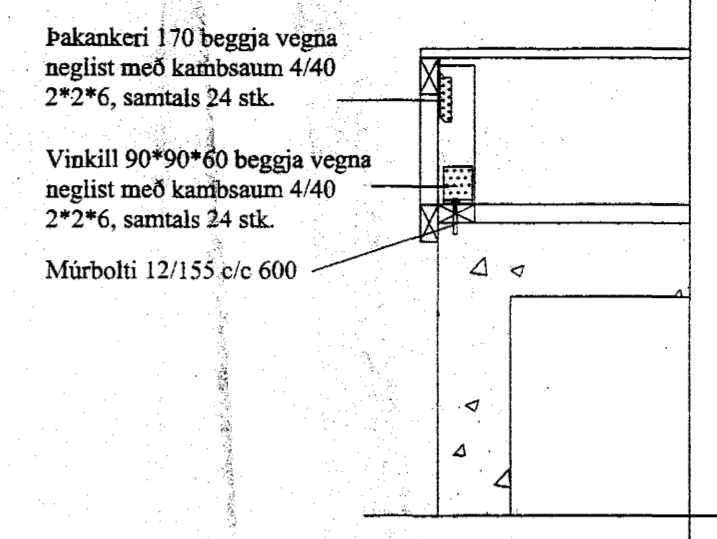


Snið B, mkv.: 1:20

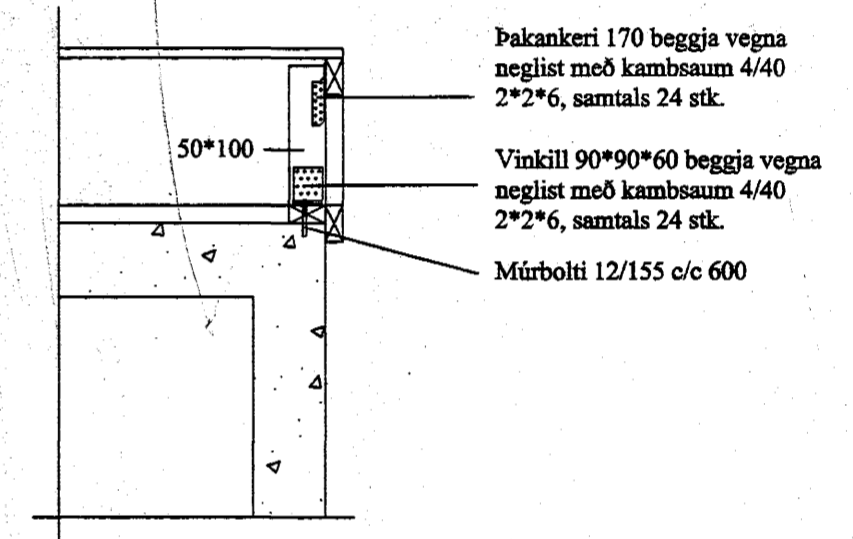

Snið C, mkv.: 1:20

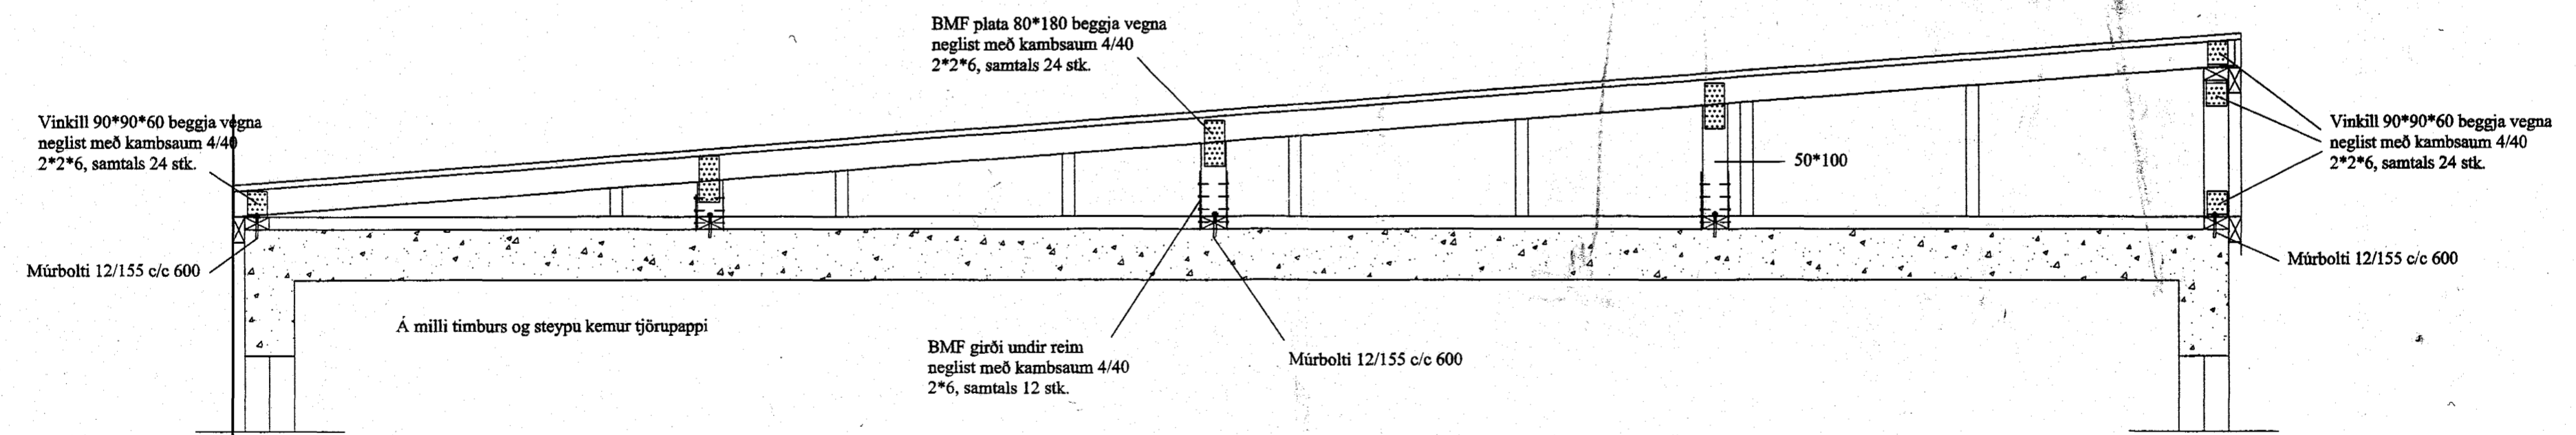

Snið A, mkv.: 1:20

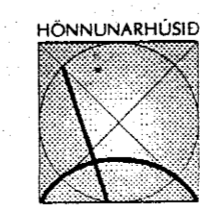

Reynir Sæmundsson
arkitekt FAI • kt. 010656-5759
Guðni Gíslason
innanhússarkitekt FHI • kt. 161057-7119
Bæjarhraun 2 • 220 Hafnarfjörður
Sími 565 4513 • Fars. 896 4613
Fax 565 4514 • gudni@rtn.is

Verk BREIÐAVANGUR 53-57
Heiti DESKRIPSKA
Áritun Reynir Sæmundsson
Dags Jún 97 Mkv.: 1:50 Teiknað: 1:20 Nr.: 2